


Site at Kilcoy, Tore, Inverness

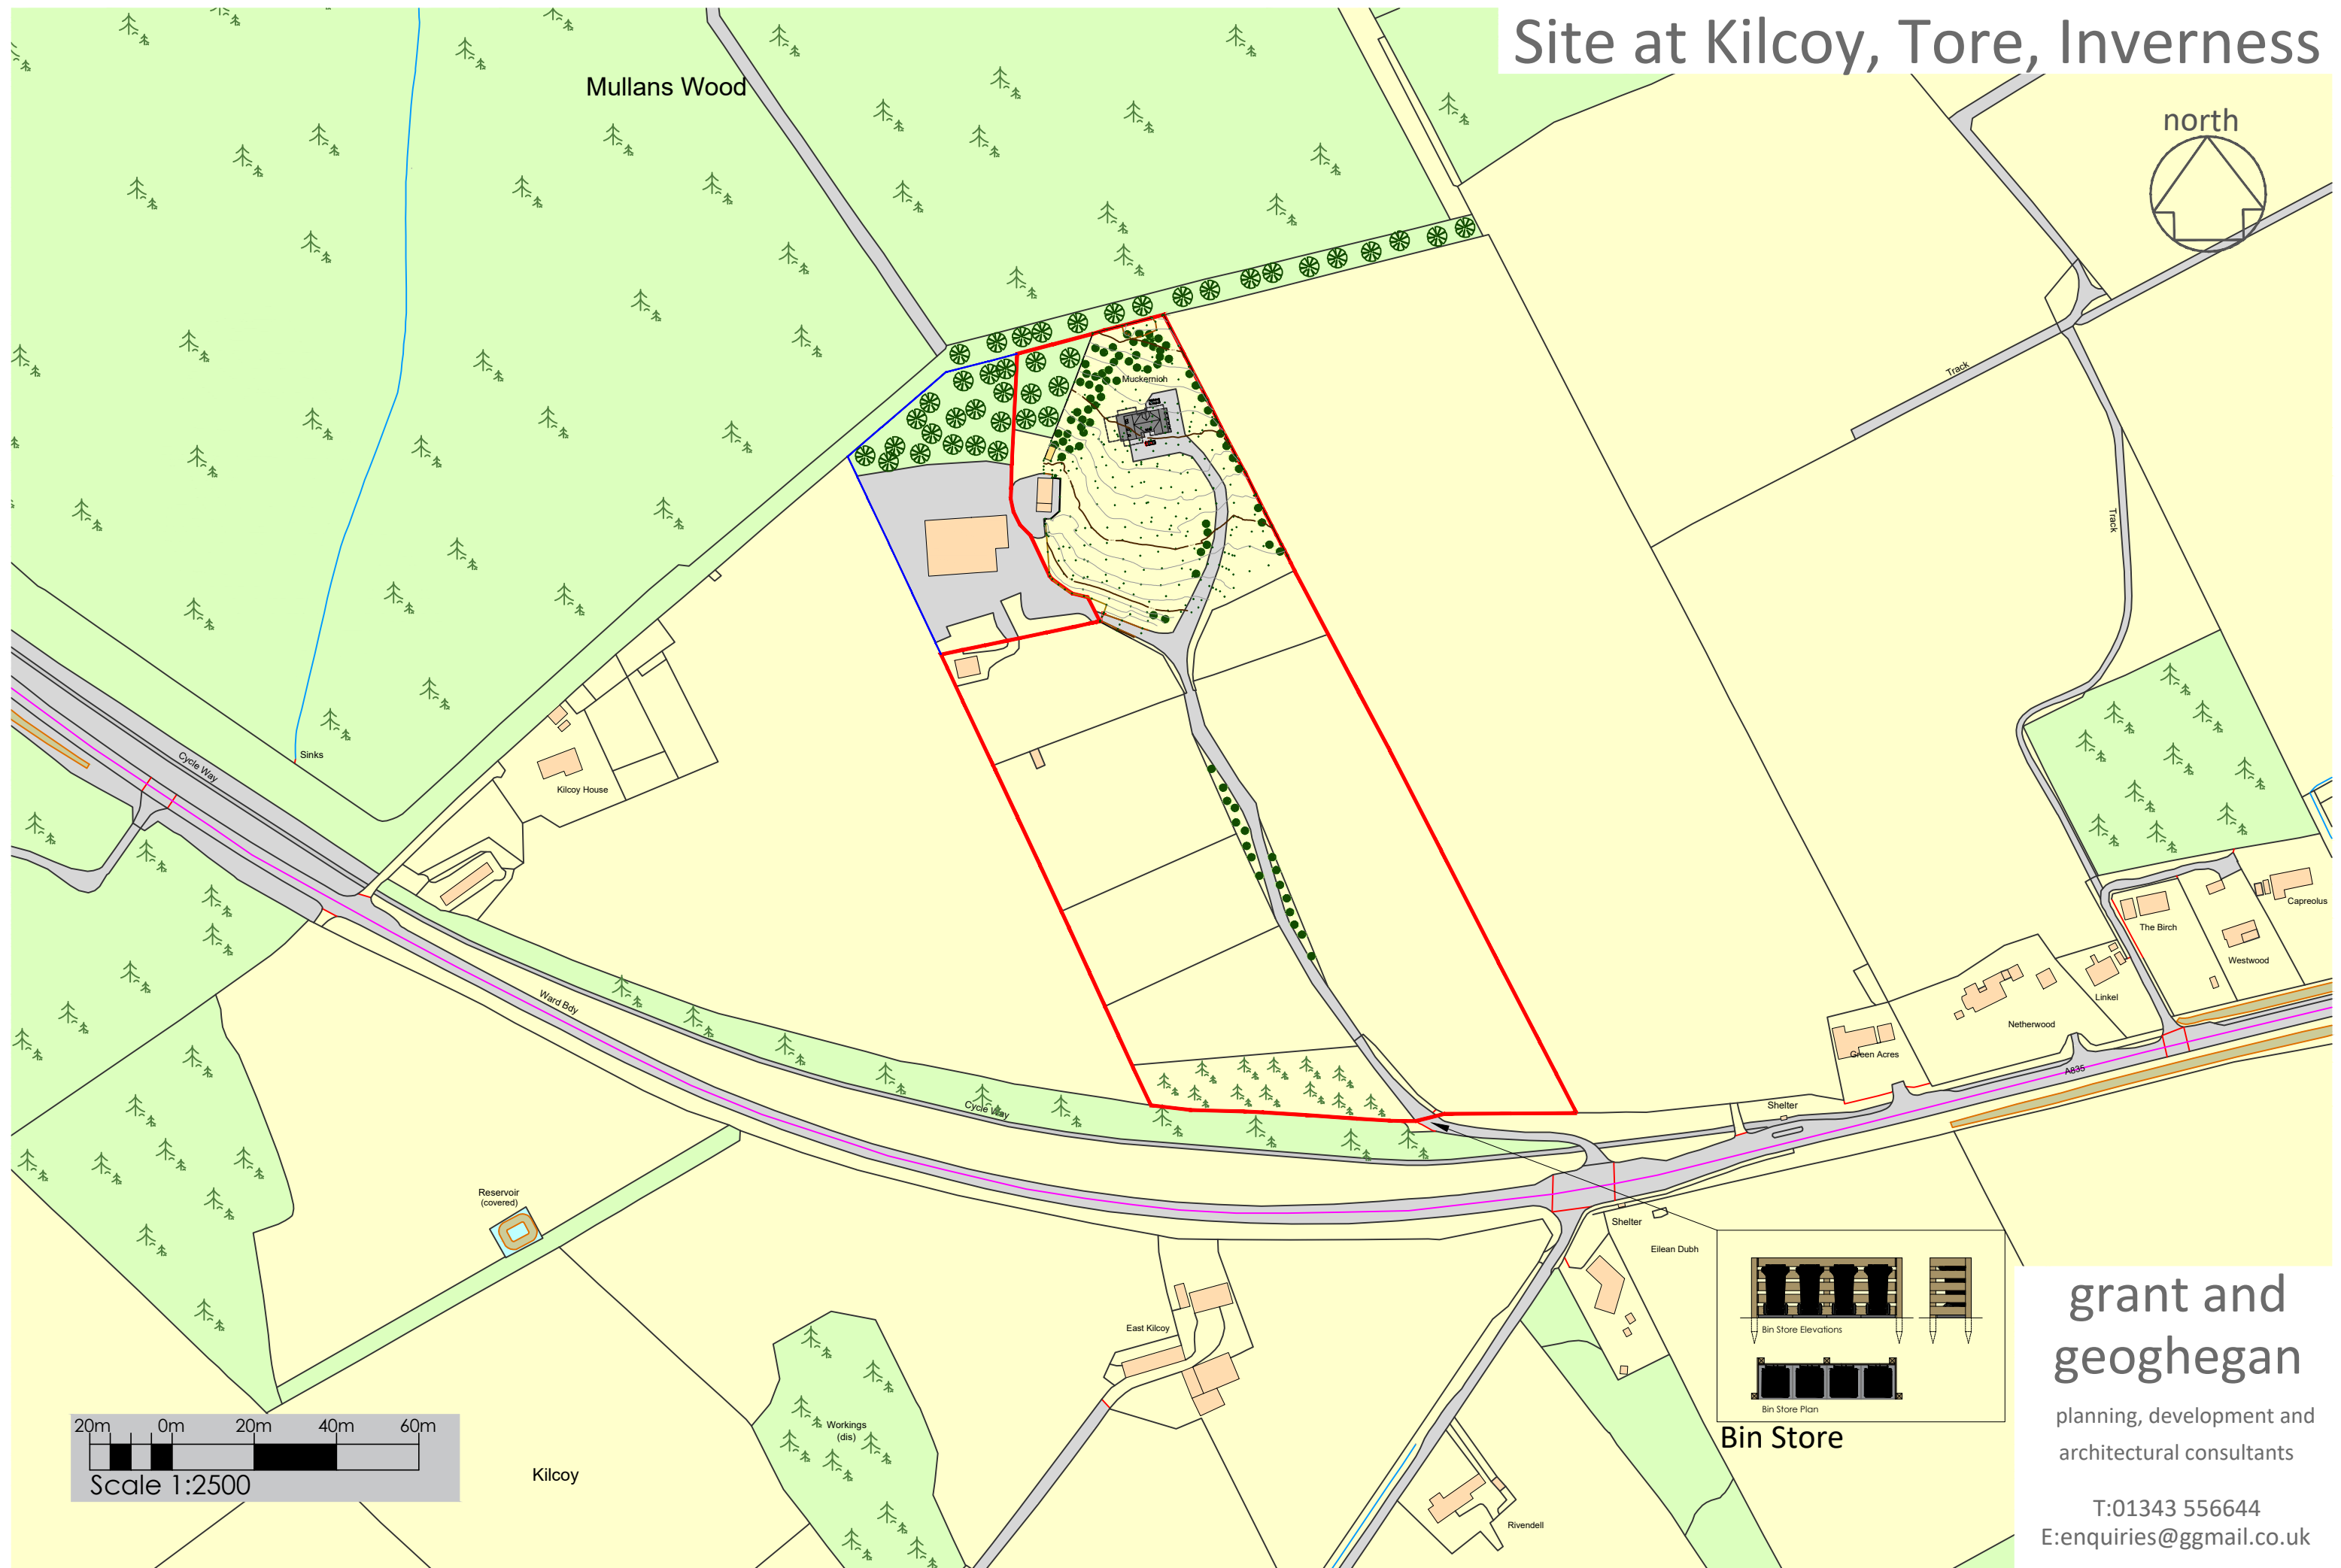

grant and
geoghegan

planning, development and
architectural consultants

T:01343 556644
E:enquiries@gmail.co.uk