




A3

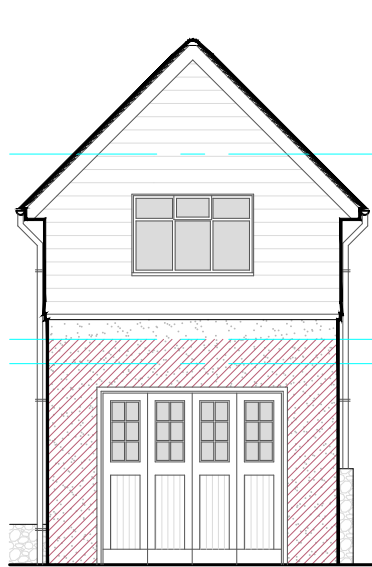


EXISTING SOUTH MOST ELEVATION

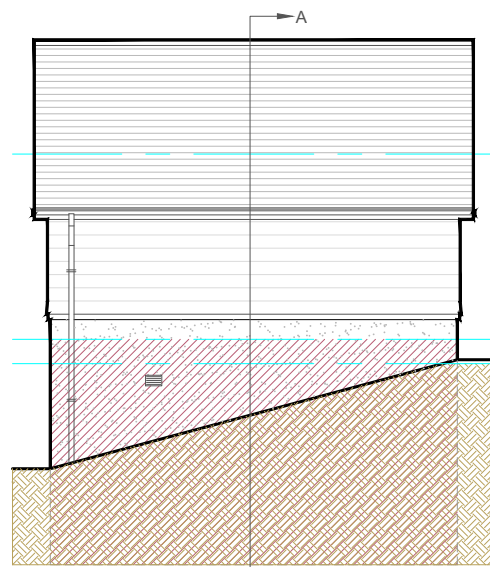


EXISTING EAST MOST ELEVATION

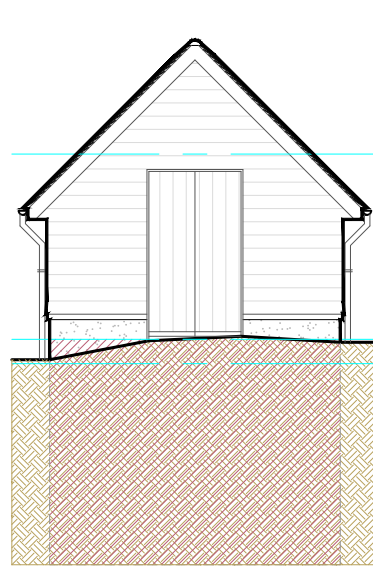


EXISTING NORTH MOST ELEVATION

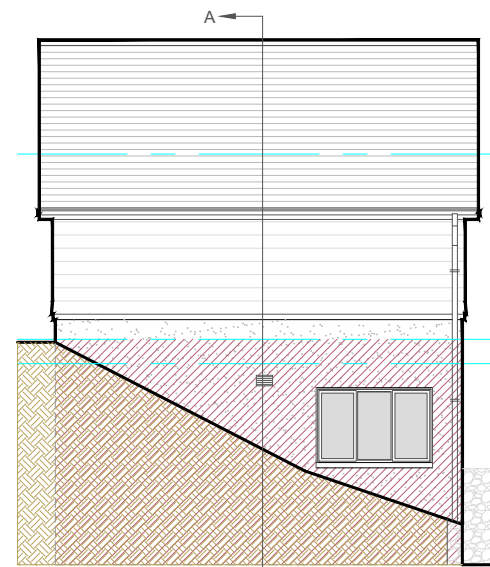

EXISTING WEST MOST ELEVATION

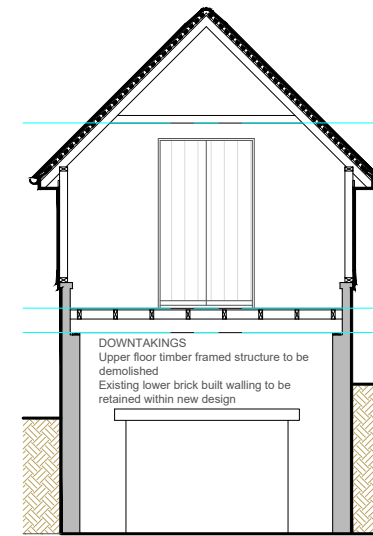


EXISTING SECTION A-A

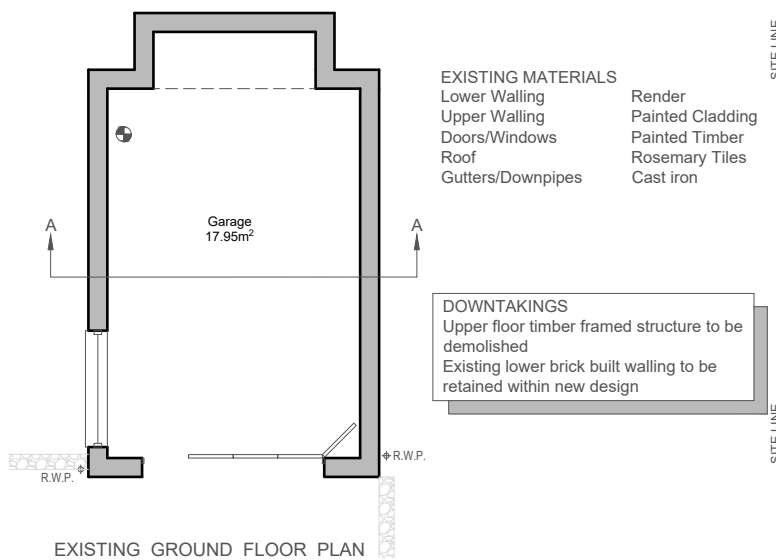

EXISTING GROUND FLOOR PLAN

**EXISTING MATERIALS**  
 Lower Walling Render  
 Upper Walling Painted Cladding  
 Doors/Windows Painted Timber  
 Roof Rosemary Tiles  
 Gutters/Downpipes Cast iron


**DOWNTAKINGS**  
 Upper floor timber framed structure to be demolished  
 Existing lower brick built walling to be retained within new design

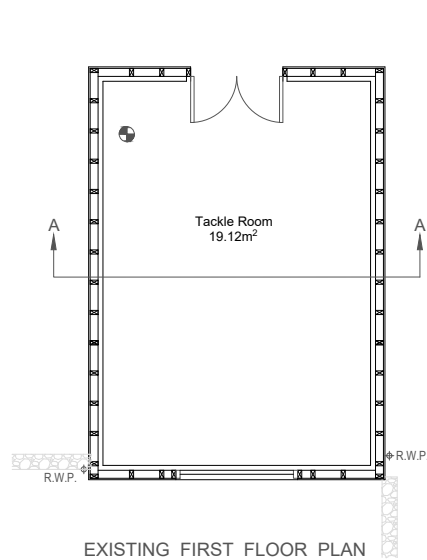

EXISTING FIRST FLOOR PLAN

**ELEVATION WALLING LEGEND**

INDICATES EXTENT OF GROUND FLOOR WALLING MAINTAINED

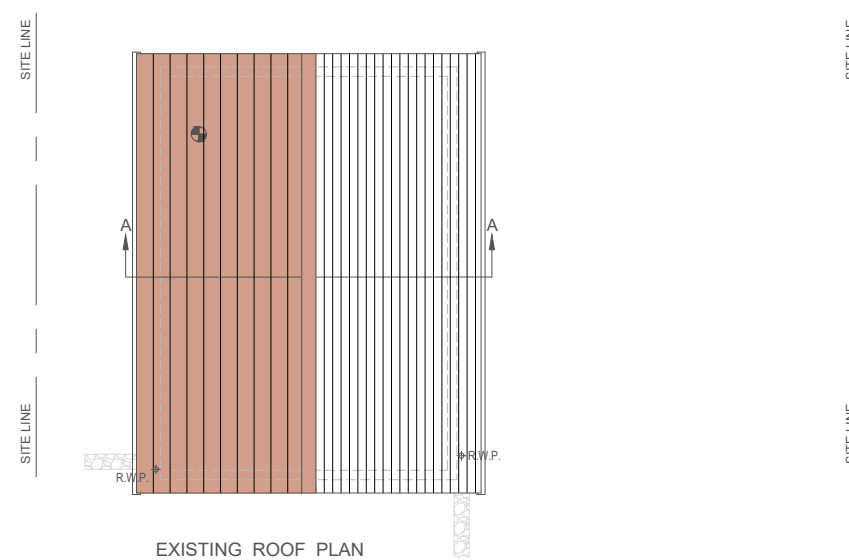

EXISTING ROOF PLAN

NOTES

Internal dimensions are finished sizes unless otherwise stated.

REVISION SCHEDULE

Rev	Description	Date
A	Note added confirming that lower walling area to the existing structure is to be retained as part of the proposed house Maintained walling shown hatched on elevations	22.03.24

PLANNING PERMISSION APPLICATION

DO NOT SCALE FROM DRAWING :: SITE CHECK DIMENSIONS

All dimensions to be site checked by the Contractor and all discrepancies to be advised to the Architect prior to the work being commenced.  
Use stated dimensions only.

This Drawing Is Copyright.

This is the drawing referred to in my application

Dated :: 11th March 2024

Signed :: Eric McMillan

CLIENT ::

Mr Will Oakley

PROJECT ::

3 Mains Road  
Ballantrae  
South Ayrshire  
KA26 0NJ

DRAWING ::

Existing Gatehouse  
Plans, Elevations & Section A-A

Scale	Date	Drawn by
1:100	30/08/22	dmcc
Job No.	Drawing No.	Revision No.
22022	DD 003	A

**McMILLAN & CRONIN**

chartered architects & planning consultants

24 MAIN STREET, LARGS :: KA30 8AB tel. (44) 01475 686818 fax. (44) 01475 686331 mail@mcmillancronin.co.uk