


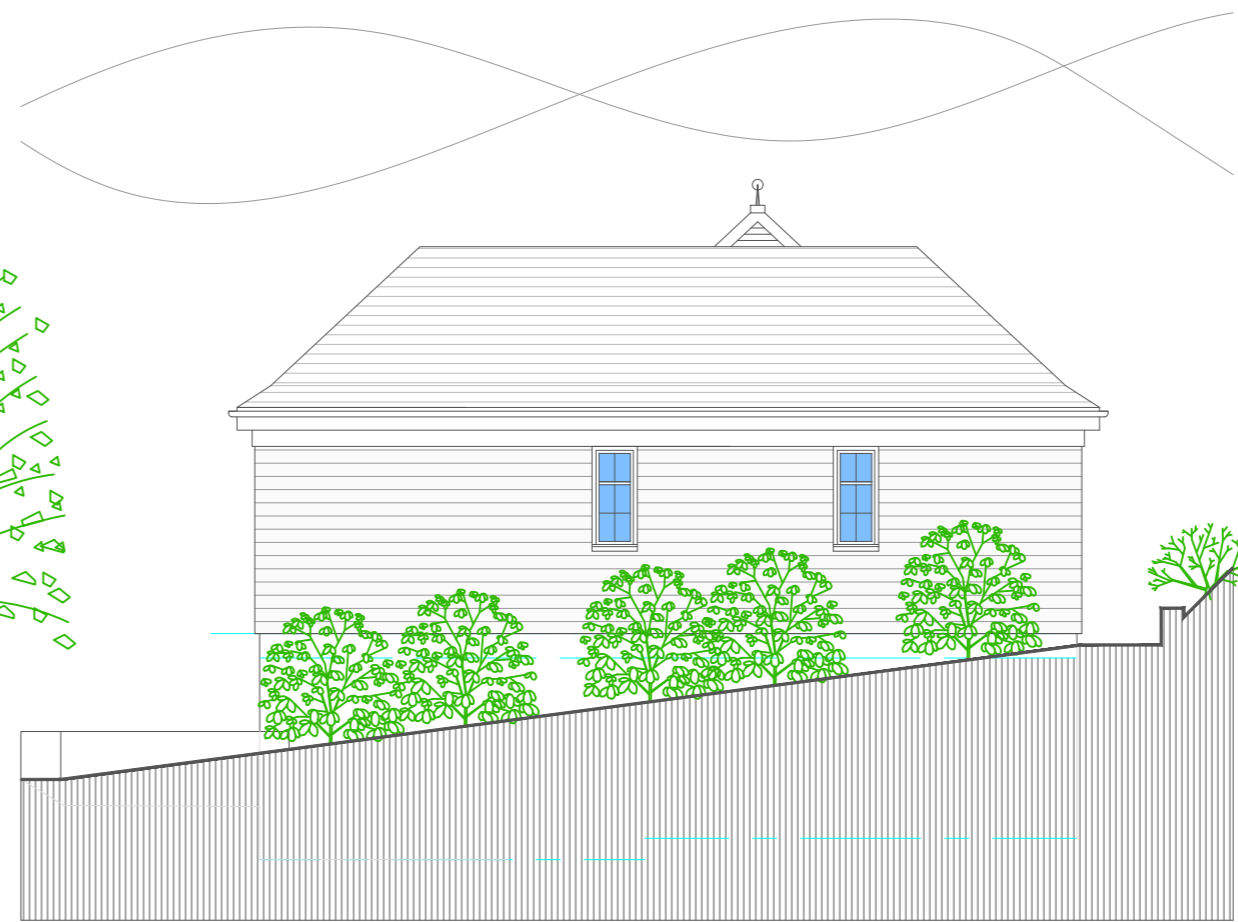

PROPOSED NORTH WEST ELEVATION



PROPOSED NORTH EAST ELEVATION

**PROPOSED MATERIALS**

- Lower Walling                      Render
- Upper Walling                    Coloured Cladding
- Doors/Windows                 White Upvc
- Roof                                 Rosemary Tiles
- Gutters/Downpipes            Coloured Upvc



PROPOSED SOUTH EAST ELEVATION

**ELEVATION WALLING LEGEND**

INDICATES EXTENT OF GROUND FLOOR WALLING MAINTAINED WITH THE ELEVATION



PROPOSED SOUTH WEST ELEVATION



**REVISION SCHEDULE**

Rev	Description	Date
A	Roof arrangements revised	06.07.23
B	Development site boundary adjusted to include the access to the site Extent of existing walling maintained shown on southmost elevation	22.03.24

PLANNING PERMISSION APPLICATION

DO NOT SCALE FROM DRAWING :: SITE CHECK DIMENSIONS

All dimensions to be site checked by the Contractor and all discrepancies to be advised to the Architect prior to the work being commenced.  
Use stated dimensions only.

This Drawing Is Copyright.

This is the drawing referred to in my application

Dated :: 11th March 2024

Signed :: Eric McMillan

CLIENT ::  
Mr Will Oakley

PROJECT ::  
3 Mains Road, Ballantrae  
South Ayrshire, KA26 ONJ.

DRAWING ::  
Elevations

Scale	Date	Drawn by
1:100	04/03/23	emcm
Job No.	Drawing No.	Revision No.
22022	DD103	B

**McMILLAN & CRONIN**  
chartered architects & planning consultants

24 MAIN STREET, tel. (44) 01475 686818  
LARGS :: KA30 8AB fax. (44) 01475 686331  
mail@mcmillancronin.co.uk