




4001
Outer Frame

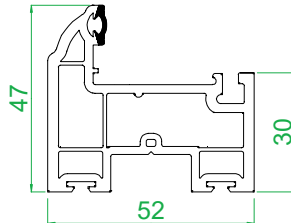


4002
Small Sash

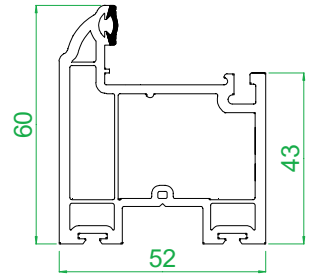


4003
Medium Sash

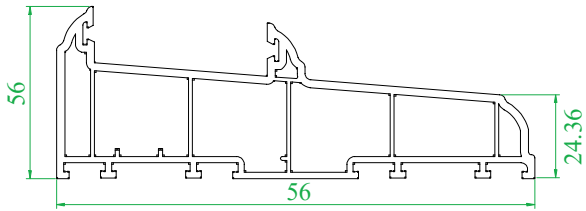


4005
150mm Cill

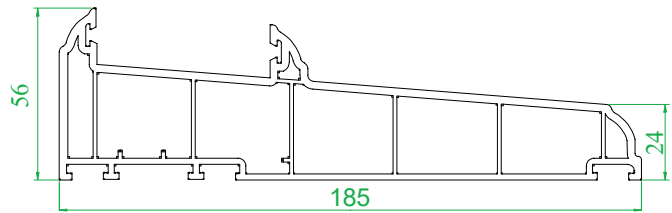


4006
185mm Cill

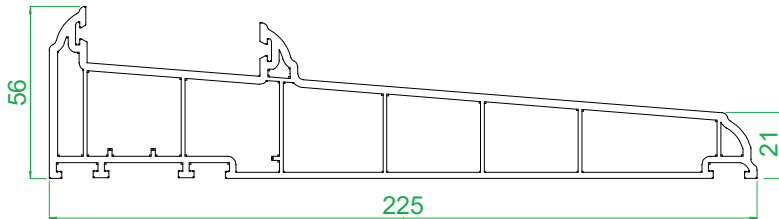


4007
225mm Cill

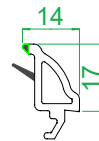


4008
24mm Ovolo Co Ex
Glazing Bead

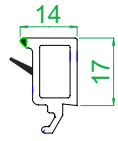


4009
24mm Square Co Ex
Glazing Bead

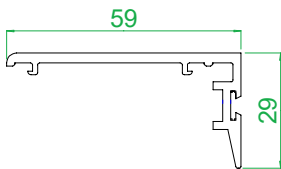


4010
Interlock

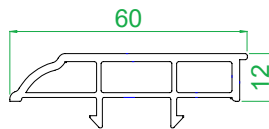


4012
Sash Stop

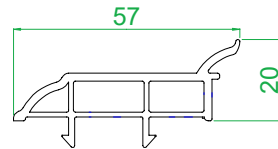


4013
Sash Stop with upstand

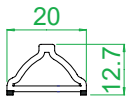

4101
Astragal Bar

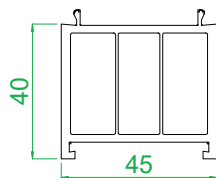

5040
40 mm Add on

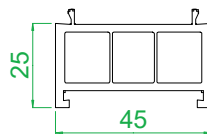

5025
25 mm Add on