




-  Sheffield style bike rack location
-  Electric charging point location - Double. Wallpod:EV Ready or equally approved
-  1.8M High black paladin mesh fencing & Gates (where indicated)

Rev. Date. Description.
 Dimensions are not to be scaled from this drawing. All dimensions and sizes to be verified on site. This drawing is subject to copyright and is not to be reproduced in part or whole without approval from Crompton Property Developments Ltd.

PLANNING ISSUE

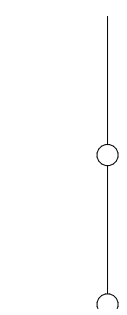

CROMPTON DEVELOPMENTS
 Crompton Property Developments Ltd
 Throstles Nest Farm, Pippin Street,
 Burscough, Lancashire, L40 7SP.
 t: 01704 897337
 m: 07734 387 384

Job. Unit 7
 Barracuda Business Park,
 Barracuda Way, Burscough

Title. Site Plan

Client. -
 Scale @ A1. 1:200
 Drawn. LC Checked. DC Date. 03/24

Job No.	Dwg. No.	Rev.
105-BBP-07	L02	-

