



01 EXISTING GROUND FLOOR PLAN
 1:50 @ A1

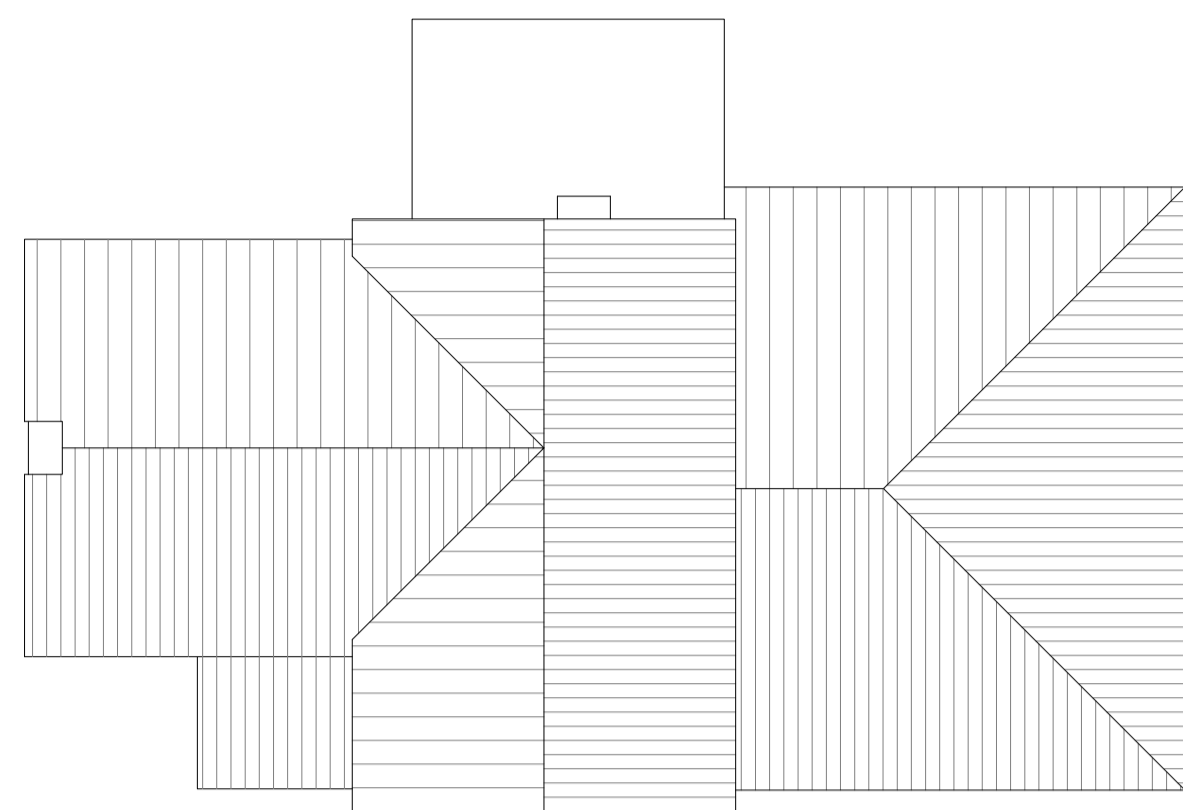


02 EXISTING ROOF PLAN
 1:50 @ A1

EXISTING FIRST FLOOR PLAN NOT INCLUDED AS NOT AFFECTED BY THE PROPOSED APPLICATION

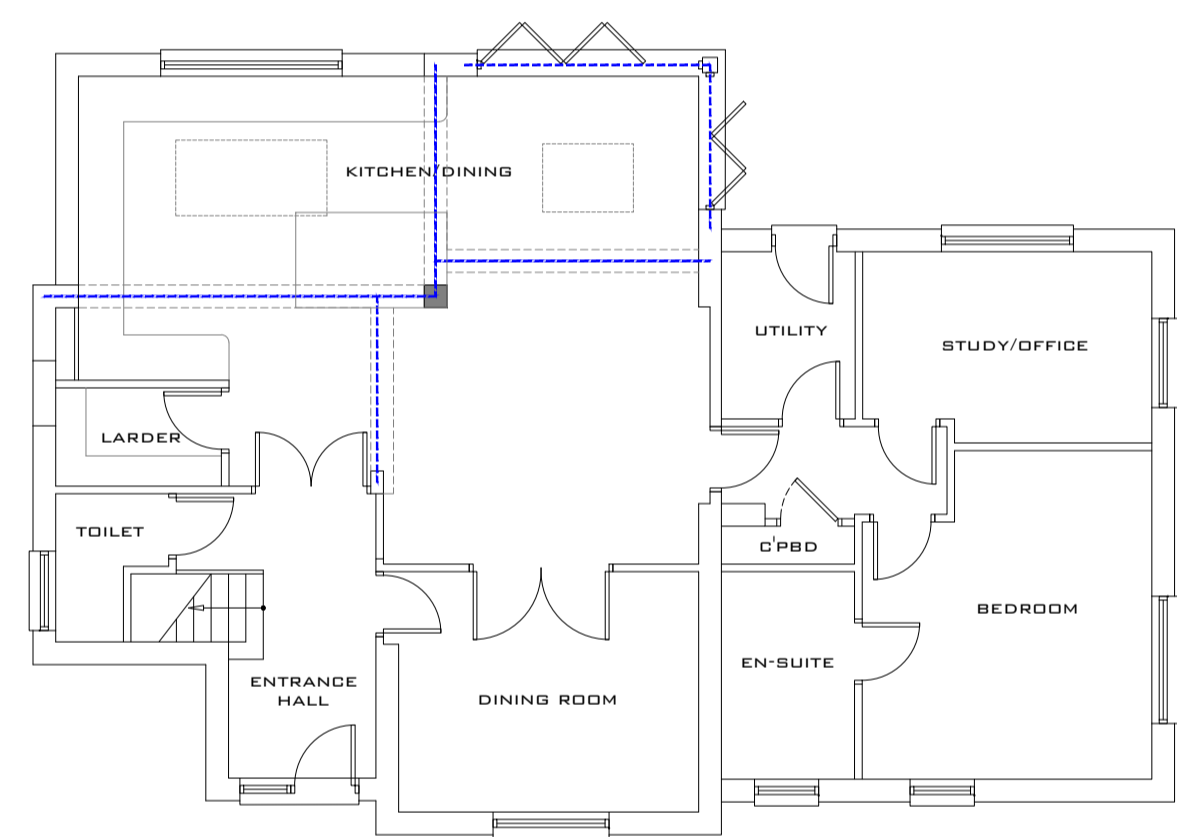

03 PROPOSED GROUND FLOOR PLAN
 1:50 @ A1

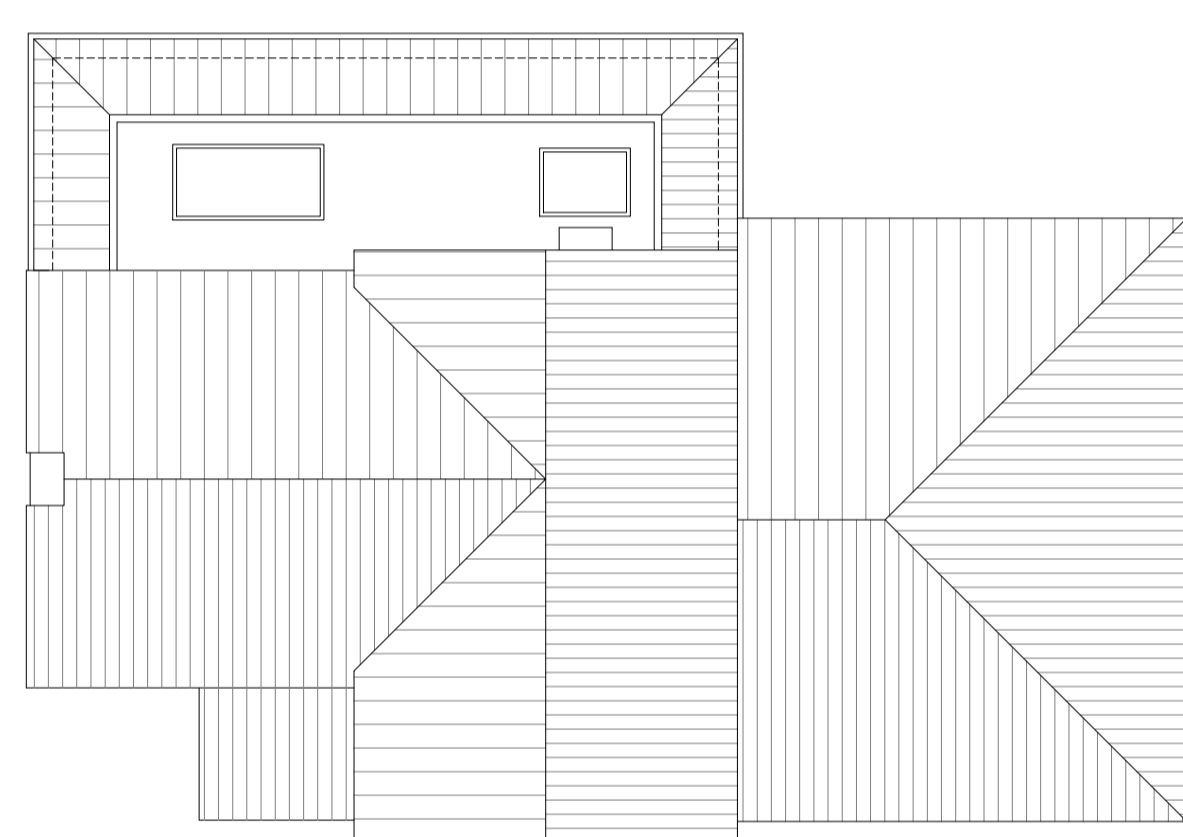

04 PROPOSED ROOF PLAN
 1:50 @ A1

EXISTING MATERIALS

- FACE BRICK
- PAINTED RENDER
- ROOF TILE
- FLAT ROOF (BITUMEN)
- UPVC WINDOWS AND DOORS
- UPVC RAINWATER GOODS



05 EXISTING FRONT ELEVATION
 1:50 @ A1



06 EXISTING SIDE ELEVATION
 1:50 @ A1



07 EXISTING REAR ELEVATION
 1:50 @ A1



08 EXISTING SIDE ELEVATION
 1:50 @ A1

PROPOSED MATERIALS

- FACE BRICK
- PAINTED RENDER
- VERTICAL TIMBER CLADDING
- ROOF TILE
- FLAT ROOF (MEMBRANE)
- COLOUR COATED METAL WINDOWS AND DOORS
- COLOUR COATED METAL ROOFLIGHTS
- UPVC RAINWATER GOODS
- UPVC WINDOWS AND DOORS



09 PROPOSED FRONT ELEVATION
 1:50 @ A1



10 PROPOSED SIDE ELEVATION
 1:50 @ A1



11 PROPOSED REAR ELEVATION
 1:50 @ A1



12 PROPOSED SIDE ELEVATION
 1:50 @ A1

Revisions		
No.	Date	Description
Drawing Status		
FULL PLANNING APPLICATION		
Client/Project		
H Hutton & D Fraser		
Meadowside		
Beesfield Lane, Farningham		
Kent DA4 0BZ		
Drawing Title		
EXISTING/PROPOSED PLANS & ELEVATIONS		
Drawing No.		
A102/P		
Scale	1:100@A1	
Revision	-	
Project No.	24004	
Date	11/03/2024	