



EXISTING GARAGE FRONT ELEVATION

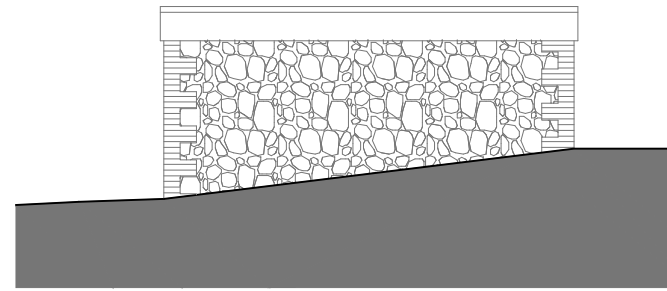

EXISTING GARAGE SIDE (SOUTH EAST FACING) ELEVATION

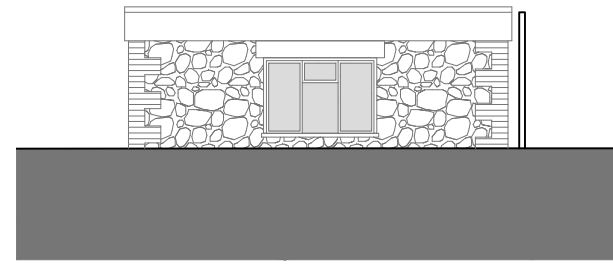

EXISTING GARAGE REAR ELEVATION

rev	date	description	drawn	checked
dwg no.		job no. <b>1389</b>		
<b>P021</b>		Rose Cottage		
		Existing Garage Elevations		
		1:100@A3		

