


- Key**
- Grass
 - Shrubs
 - Hedge
 - Tree - Class A
 - Tree - Class B
 - Tree - Class C
 - Tree - Class U
 - Tree Bole
 - RPA of tree to be retained
 - RPA of tree to be removed
 - Construction Exclusion Zone (CEZ)
 - Ground Protection
 - Tree Protection Fencing
 - No-dig surfacing

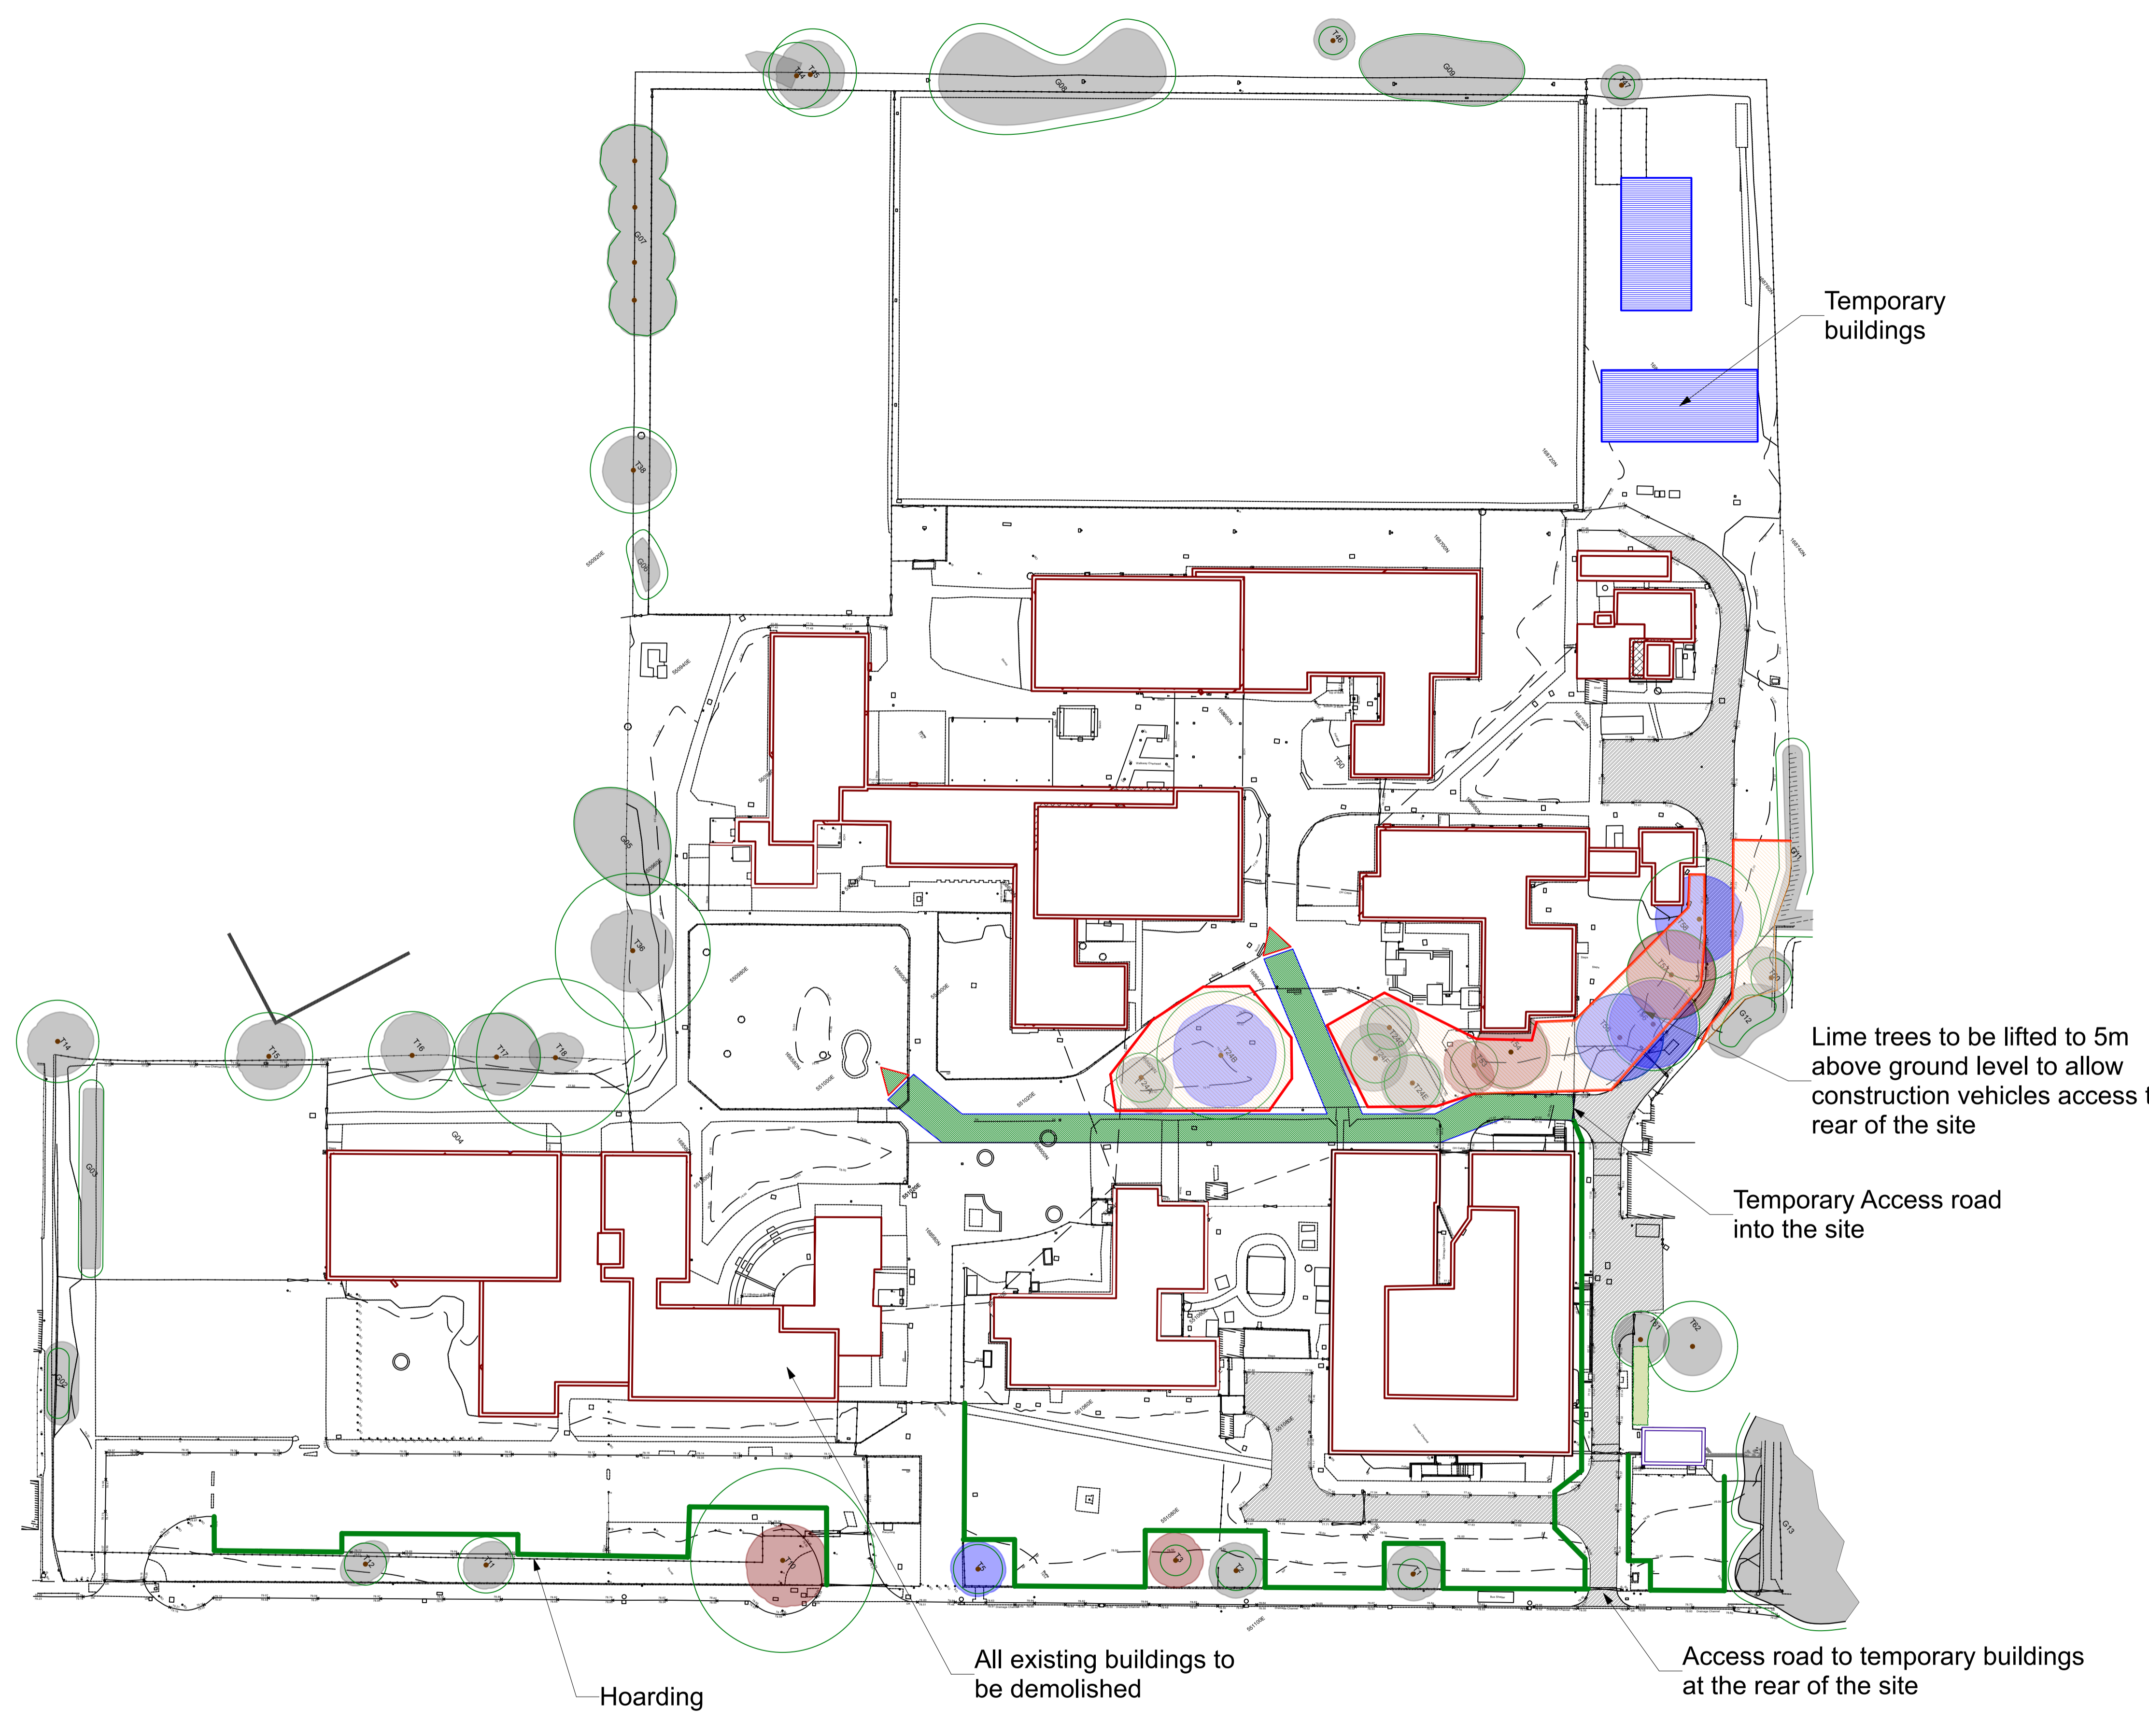

Temporary buildings


Lime trees to be lifted to 5m above ground level to allow construction vehicles access to rear of the site

Temporary Access road into the site

Access road to temporary buildings at the rear of the site

All existing buildings to be demolished

Hoarding

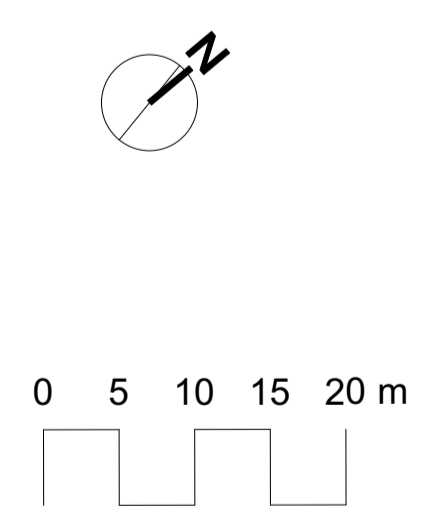

1 Tree Protection Plan
Scale: 1:500

A 22/03/2024		Tree T59 to be removed		BH		Date		Issue Notes			Design Firm Barry Holdsworth Ltd Owl Cottage, Blandford Farm Reece Lane, Acrise Folkestone, CT18 8LW	Project Title Orchards Academy St Mary's Road Swanley Kent BR8 7TE	Project Manager Barry Holdsworth	Project ID Tree Survey Plan
No.	Date	Revision Notes	Zone	Approvals	No.	Date			Consultant Barry Holdsworth 07968 298385		Drawing Title Tree Protection Plan	Date 22/03/2024	Scale As shown	Drawing No. Sht-2 of