
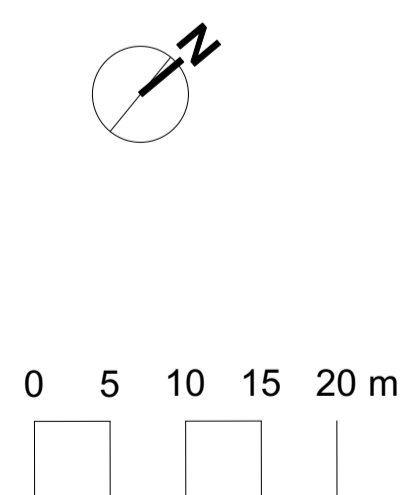


Key
Grass
Shrubs
Hedge
Tree - Class A
Tree - Class B
Tree - Class C
Tree - Class U
Tree Bole
RPA of tree to be retained
RPA of tree to be removed
Construction Exclusion Zone (CEZ)
Ground Protection
Tree Protection Fencing
No-dig surfacing

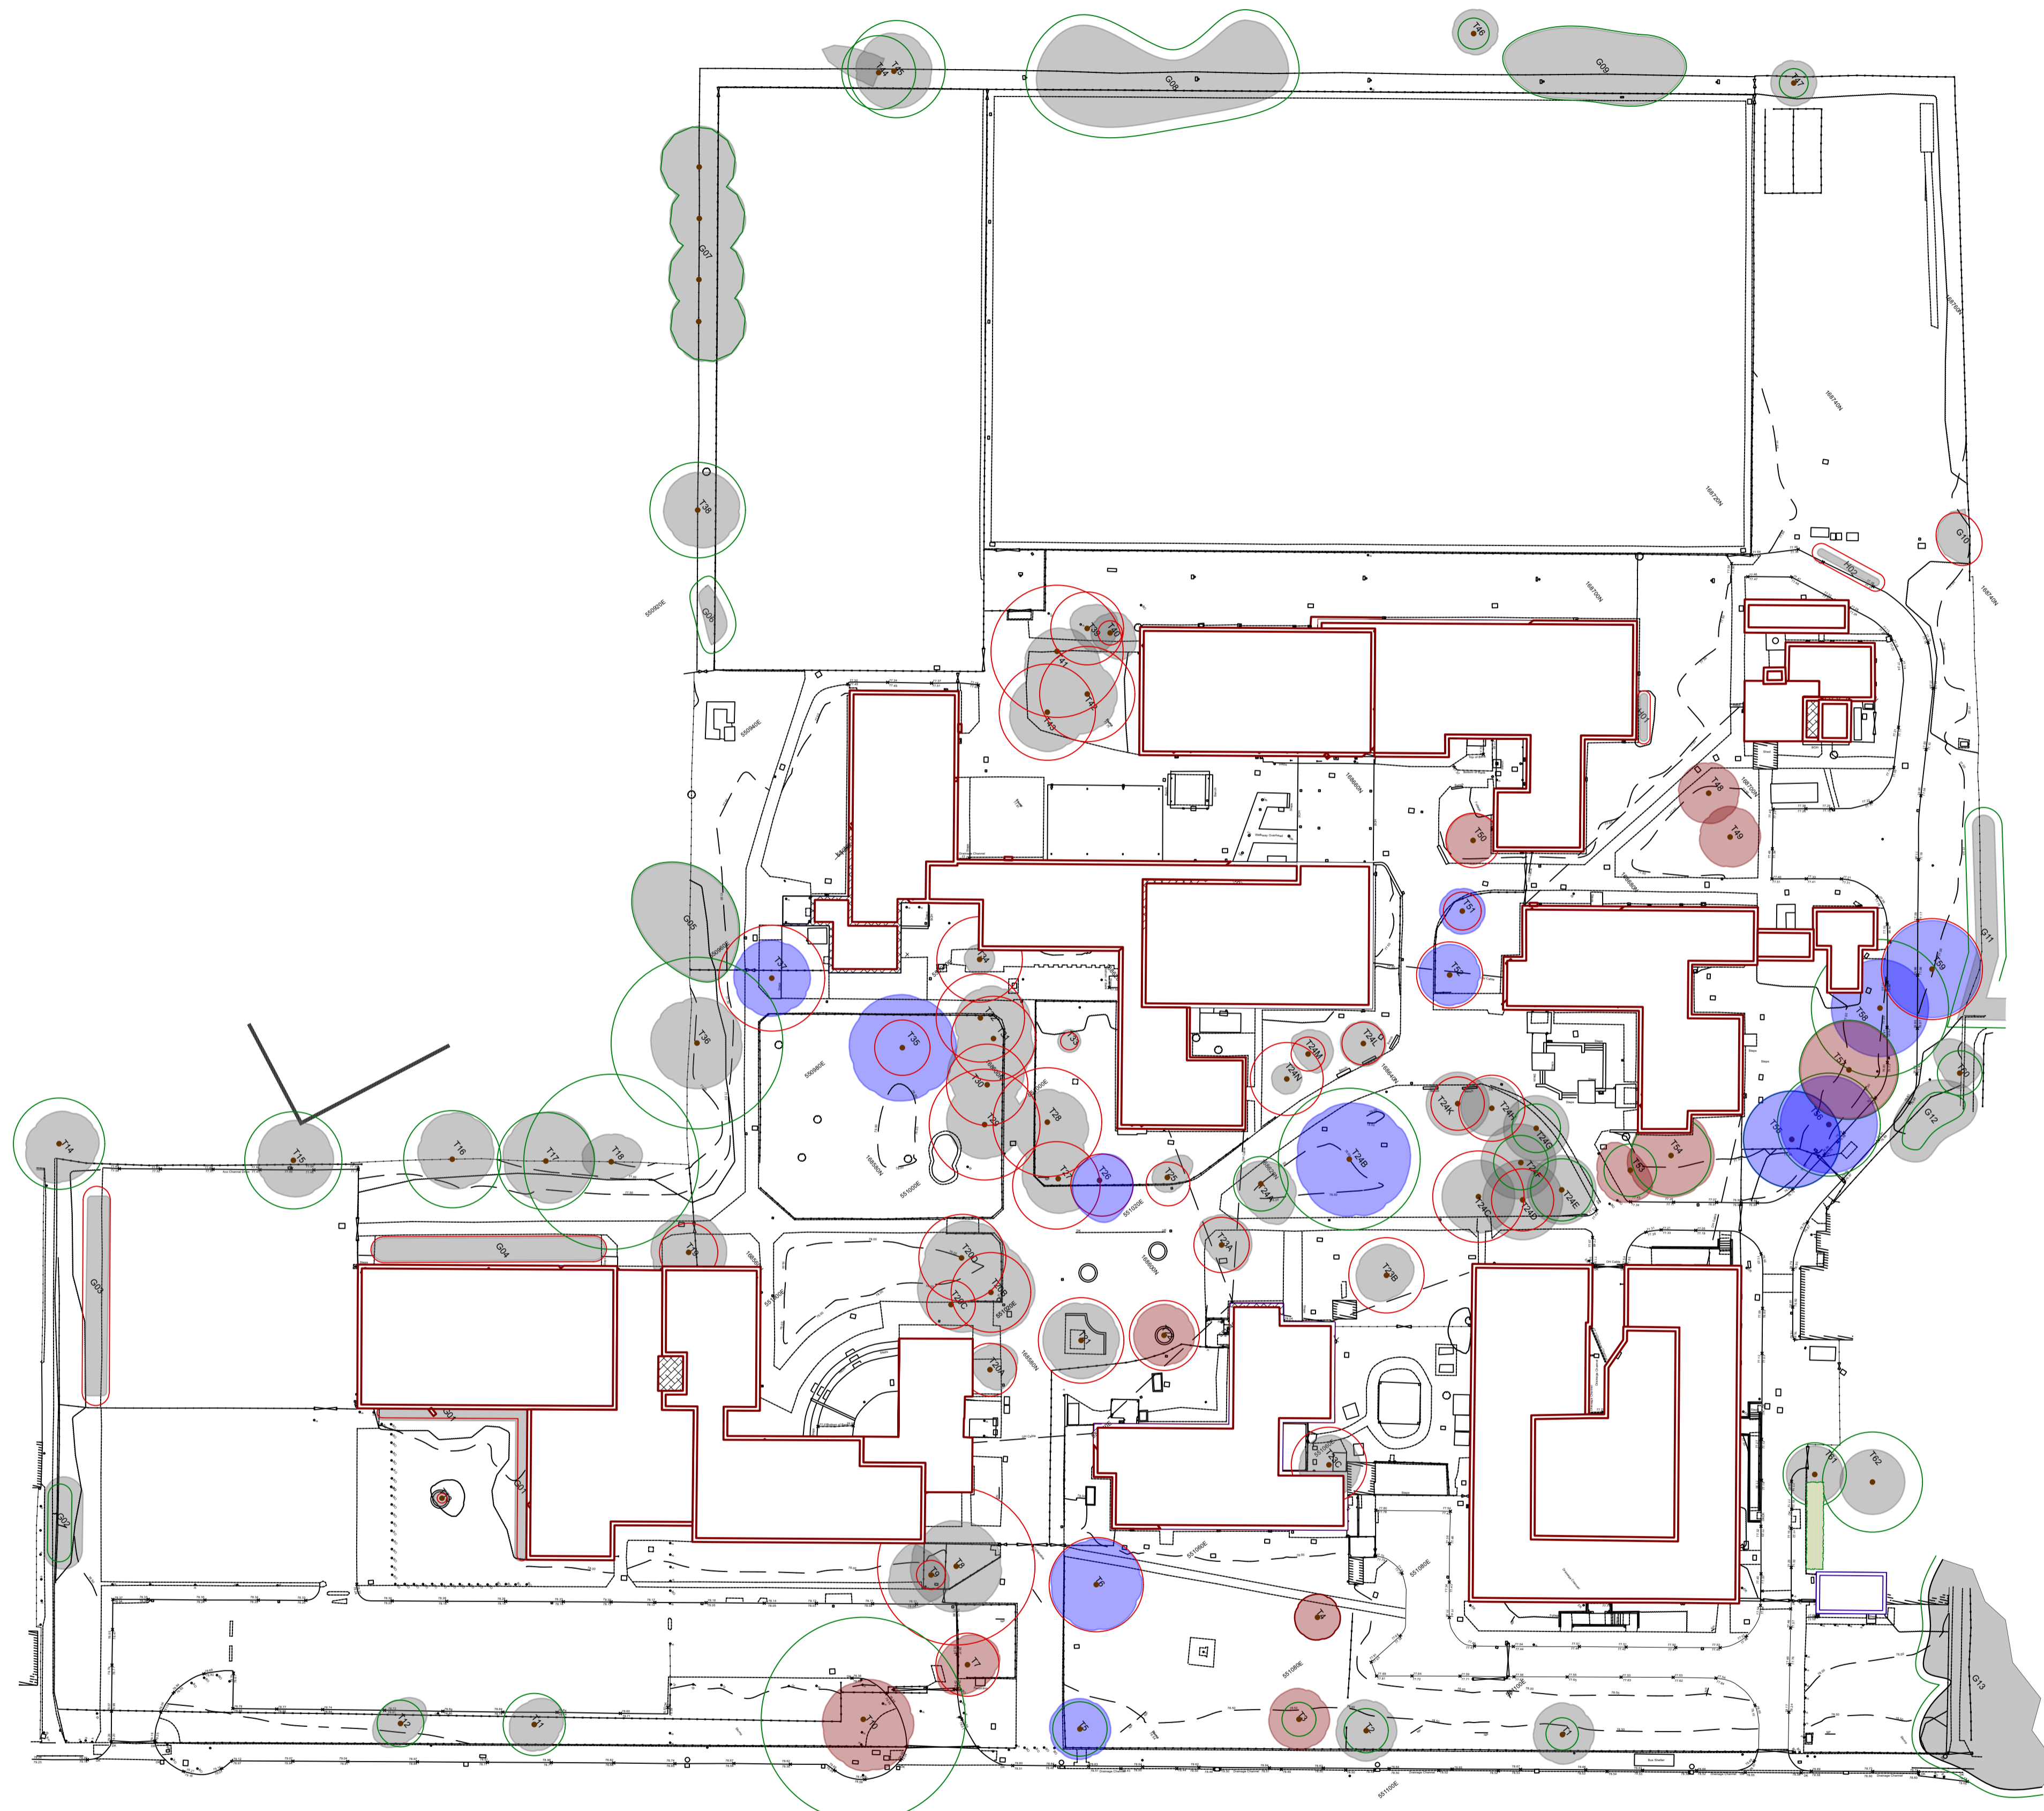

1 Tree Survey
Scale: 1:500

A 22/03/2024 Tree T59 to be removed		BH		Date		Issue Notes			Design Firm Barry Holdsworth Ltd Owl Cottage, Blandford Farm Reece Lane, Acrise Folkestone, CT18 8LW	Project Title Orchards Academy St Mary's Road Swanley Kent BR8 7TE	Project Manager Barry Holdsworth	Project ID Tree Survey Plan
No.	Date	Revision Notes	Zone	Approvals	No.	Date			Consultant Barry Holdsworth 07968 298385	Drawing Title Tree Survey	Reviewed By Barry Holdsworth	Date 22/03/2024