




FRONT ELEVATION - VIEW FROM SOUTH EAST

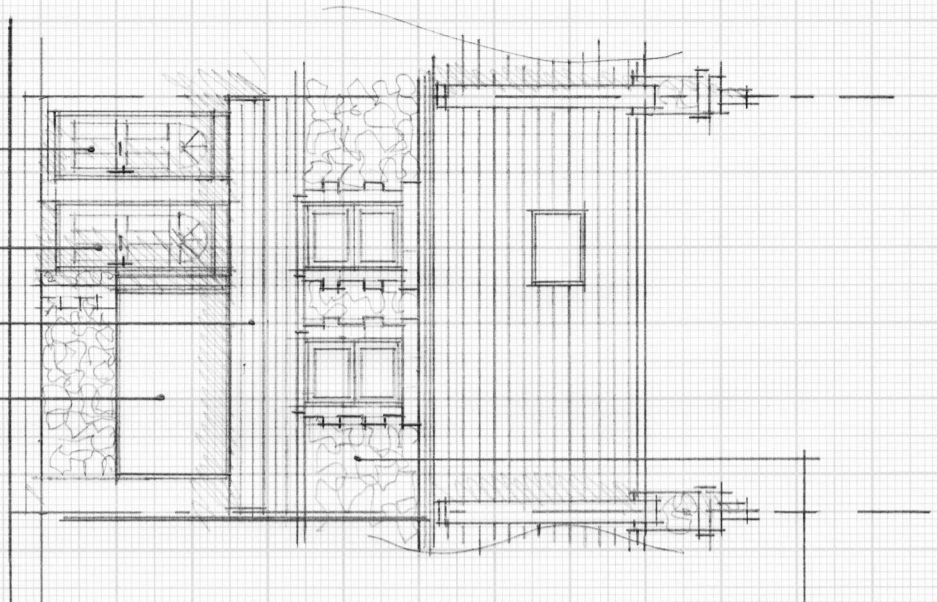

BACK SIDE ELEVATION - VIEW FROM SOUTH WEST

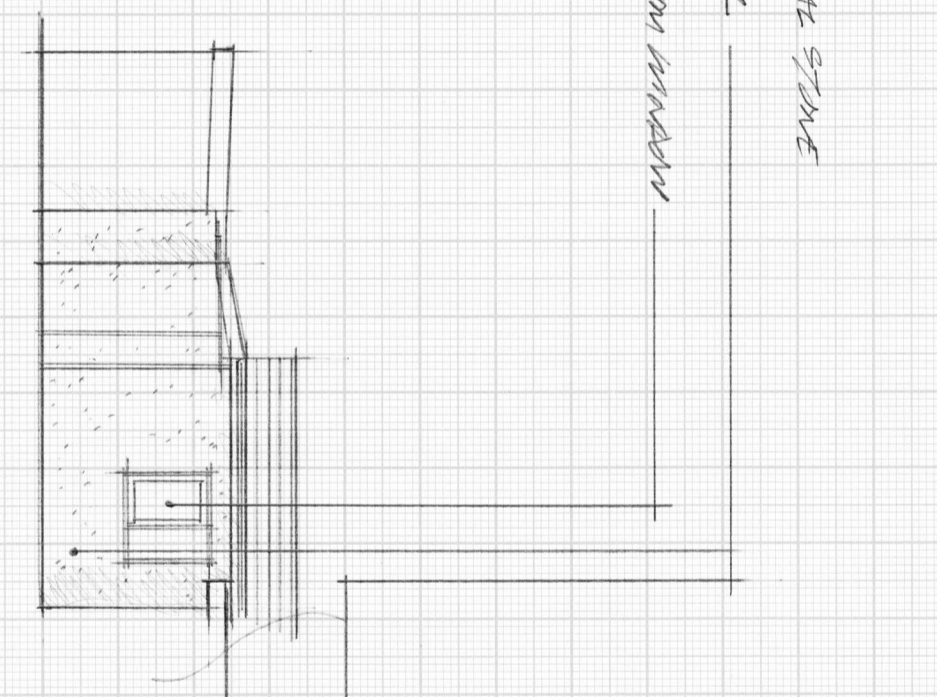


REAR ELEVATION - VIEW FROM NORTH WEST

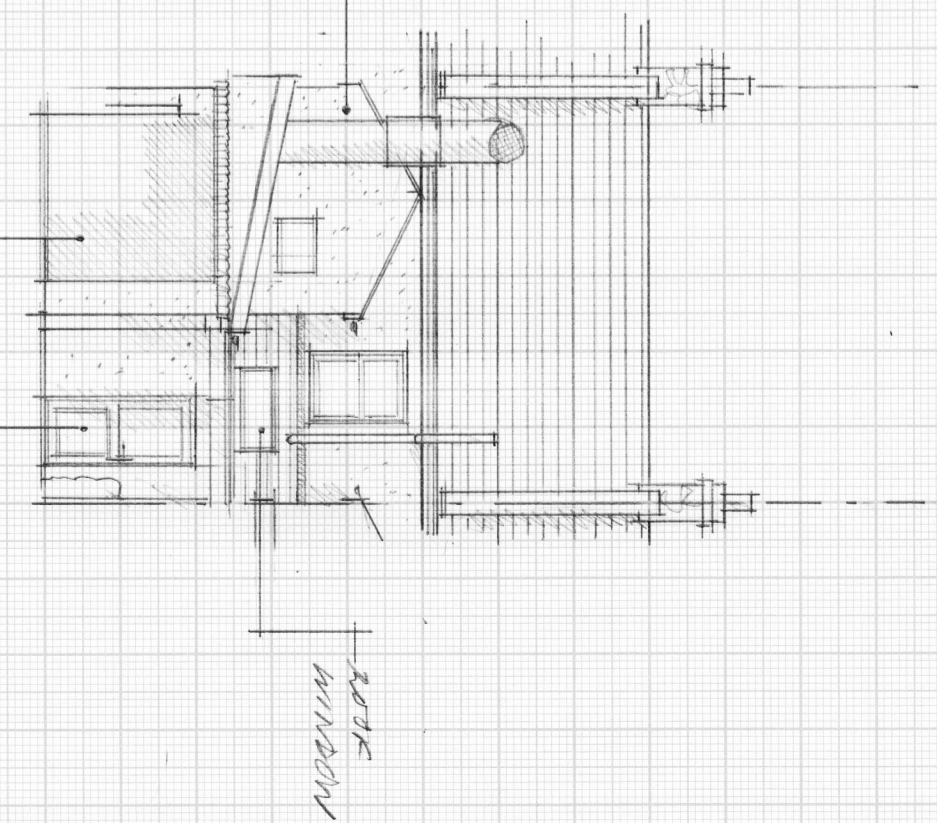

NATURAL STONE
 CHIMNEY
 BAY WINDOW
 FRONT ENTRANCE
 ENTRANCE TO PORCH
 ANNEX OVER THE STAIRS

ROCK WINDOW
 CORNER ENTRANCE
 BIKES/BINS STORAGE

DRAWING REF: 103WBZL.02

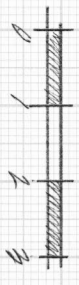

ELEVATIONS
 SCALE 1:100 O.A.S.
 APRIL 2024