

**RESIDUAL PROJECT RISKS**


ID	RISK	MITIGATION	Date Mitigated
	Refer to FS0509-ALA-ZZ-XX-RR-L-0001 Risk Register and FS0509-ALA-ZZ-XX-RR-L-0002 Residual Risk Assessment for further details.		

**KEY**

**Site**

- ⊕ Ex / 65m Existing Level
- ⊕ 65m Proposed Level
- 1:100 Gradient

Abbreviation:  
 HW = Highway  
 FFL = Finished Floor Level  
 TOK = Top of Kerb  
 BOK = Bottom of Kerb  
 TOS = Top of Step  
 BOS = Bottom of Step  
 BOSw = Bottom of Swale

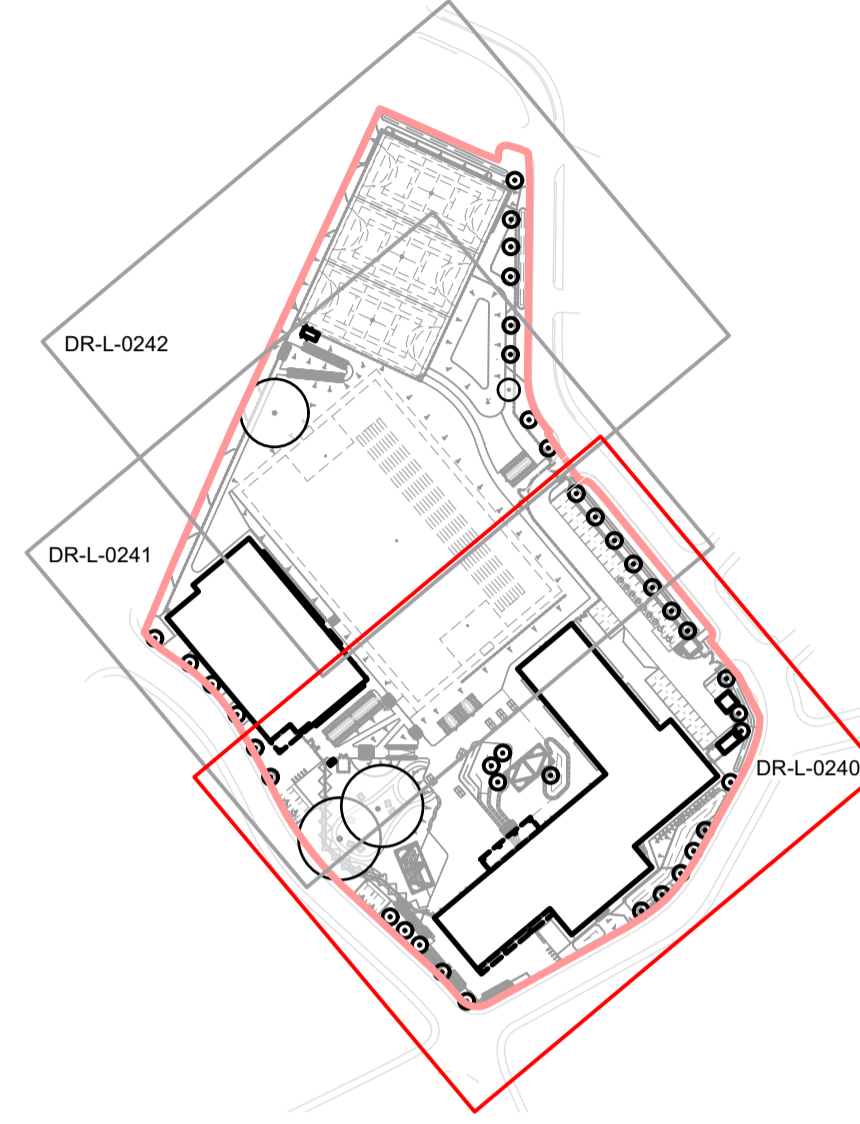

P01	22/03/2024	Issued for planning.
REV	DATE	DESCRIPTION



PROJECT  
Wren Academy, Enfield

DRAWING TITLE  
Detailed Level Plan 1 of 3

DRAWING PURPOSE  
S2 - PLANNING

DRAWN BY	DATE	CHK'D BY	SCALE	MEDIA
AF	22/03/2024	TB	1:200	A1

CONTRACT DRAWING REFERENCE (AS REQUIRED)

PROJECT - ORIGINATOR - ZONE - LEVEL - TYPE - ROLE - NUMBER  
FS0509-ALA-ZZ-00-DR-L-0240

REVISION  
P01