


Location Plan
Scale: 1:1000

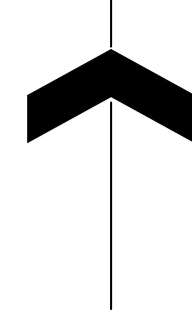

KEY

- + 12.947m Proposed Level
- + 12.947m Existing Level
- ↘ 1:50 Gradient

Abbreviation:
 HW = Highway
 FFL = Finished Floor Level
 TOK = Top of Kerb
 BOK = Bottom of Kerb
 TOS = Top of Step
 BOS = Bottom of Step
 BOSw = Bottom of Swale

PO1	25/03/2024	Issued for Planning.
REV	DATE	DESCRIPTION

CLIENT



CONTRACTOR



CONSULTANT ALA



PROJECT

One Degree Academy

DRAWING TITLE

Detailed Levels Plan 1 of 2

DRAWING PURPOSE

S2 - Planning

DRAWN BY	DATE	CHK'D BY	SCALE	MEDIA
AF	25/03/2024	TB	1:200	A1

CONTRACT DRAWING REFERENCE (AS REQUIRED)

PROJECT - ORIGINATOR - ZONE - LEVEL - TYPE - ROLE - NUMBER	REVISION
FS0404-ALA-ZZ-00-DR-L-0324	P01