
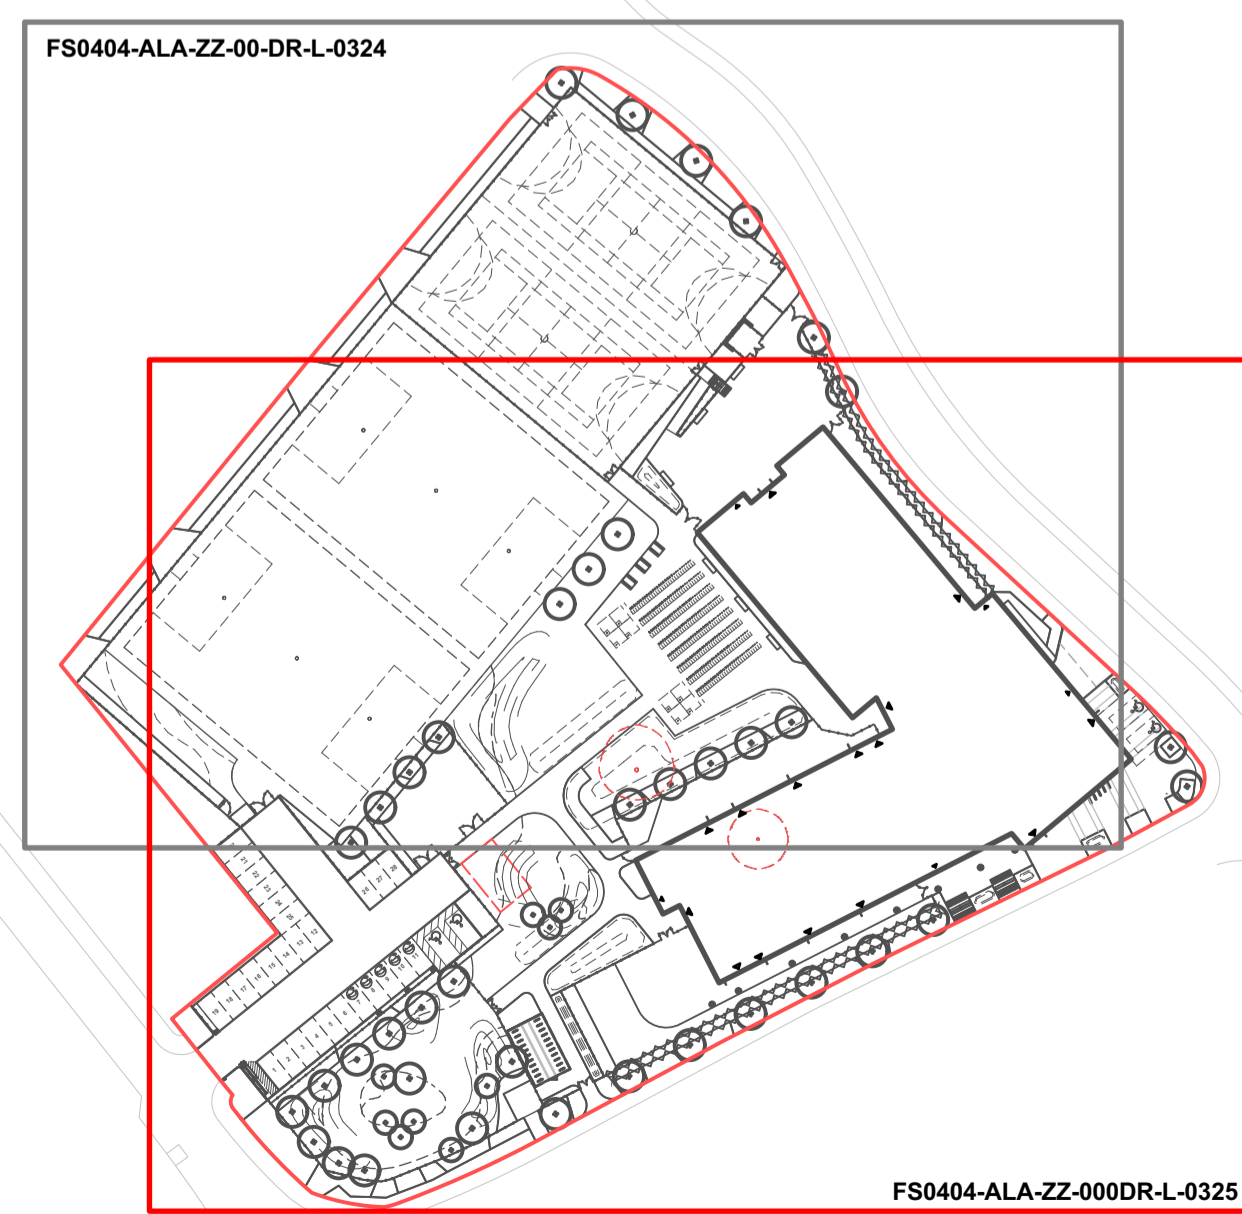


KEY

- + 12.947m Proposed Level
- + 12.947m Existing Level
- ↘ Gradient

Abbreviation:  
 HW = Highway  
 FFL = Finished Floor Level  
 TOK = Top of Kerb  
 BOK = Bottom of Kerb  
 TOS = Top of Step  
 BOS = Bottom of Step  
 BOSw = Bottom of Swale

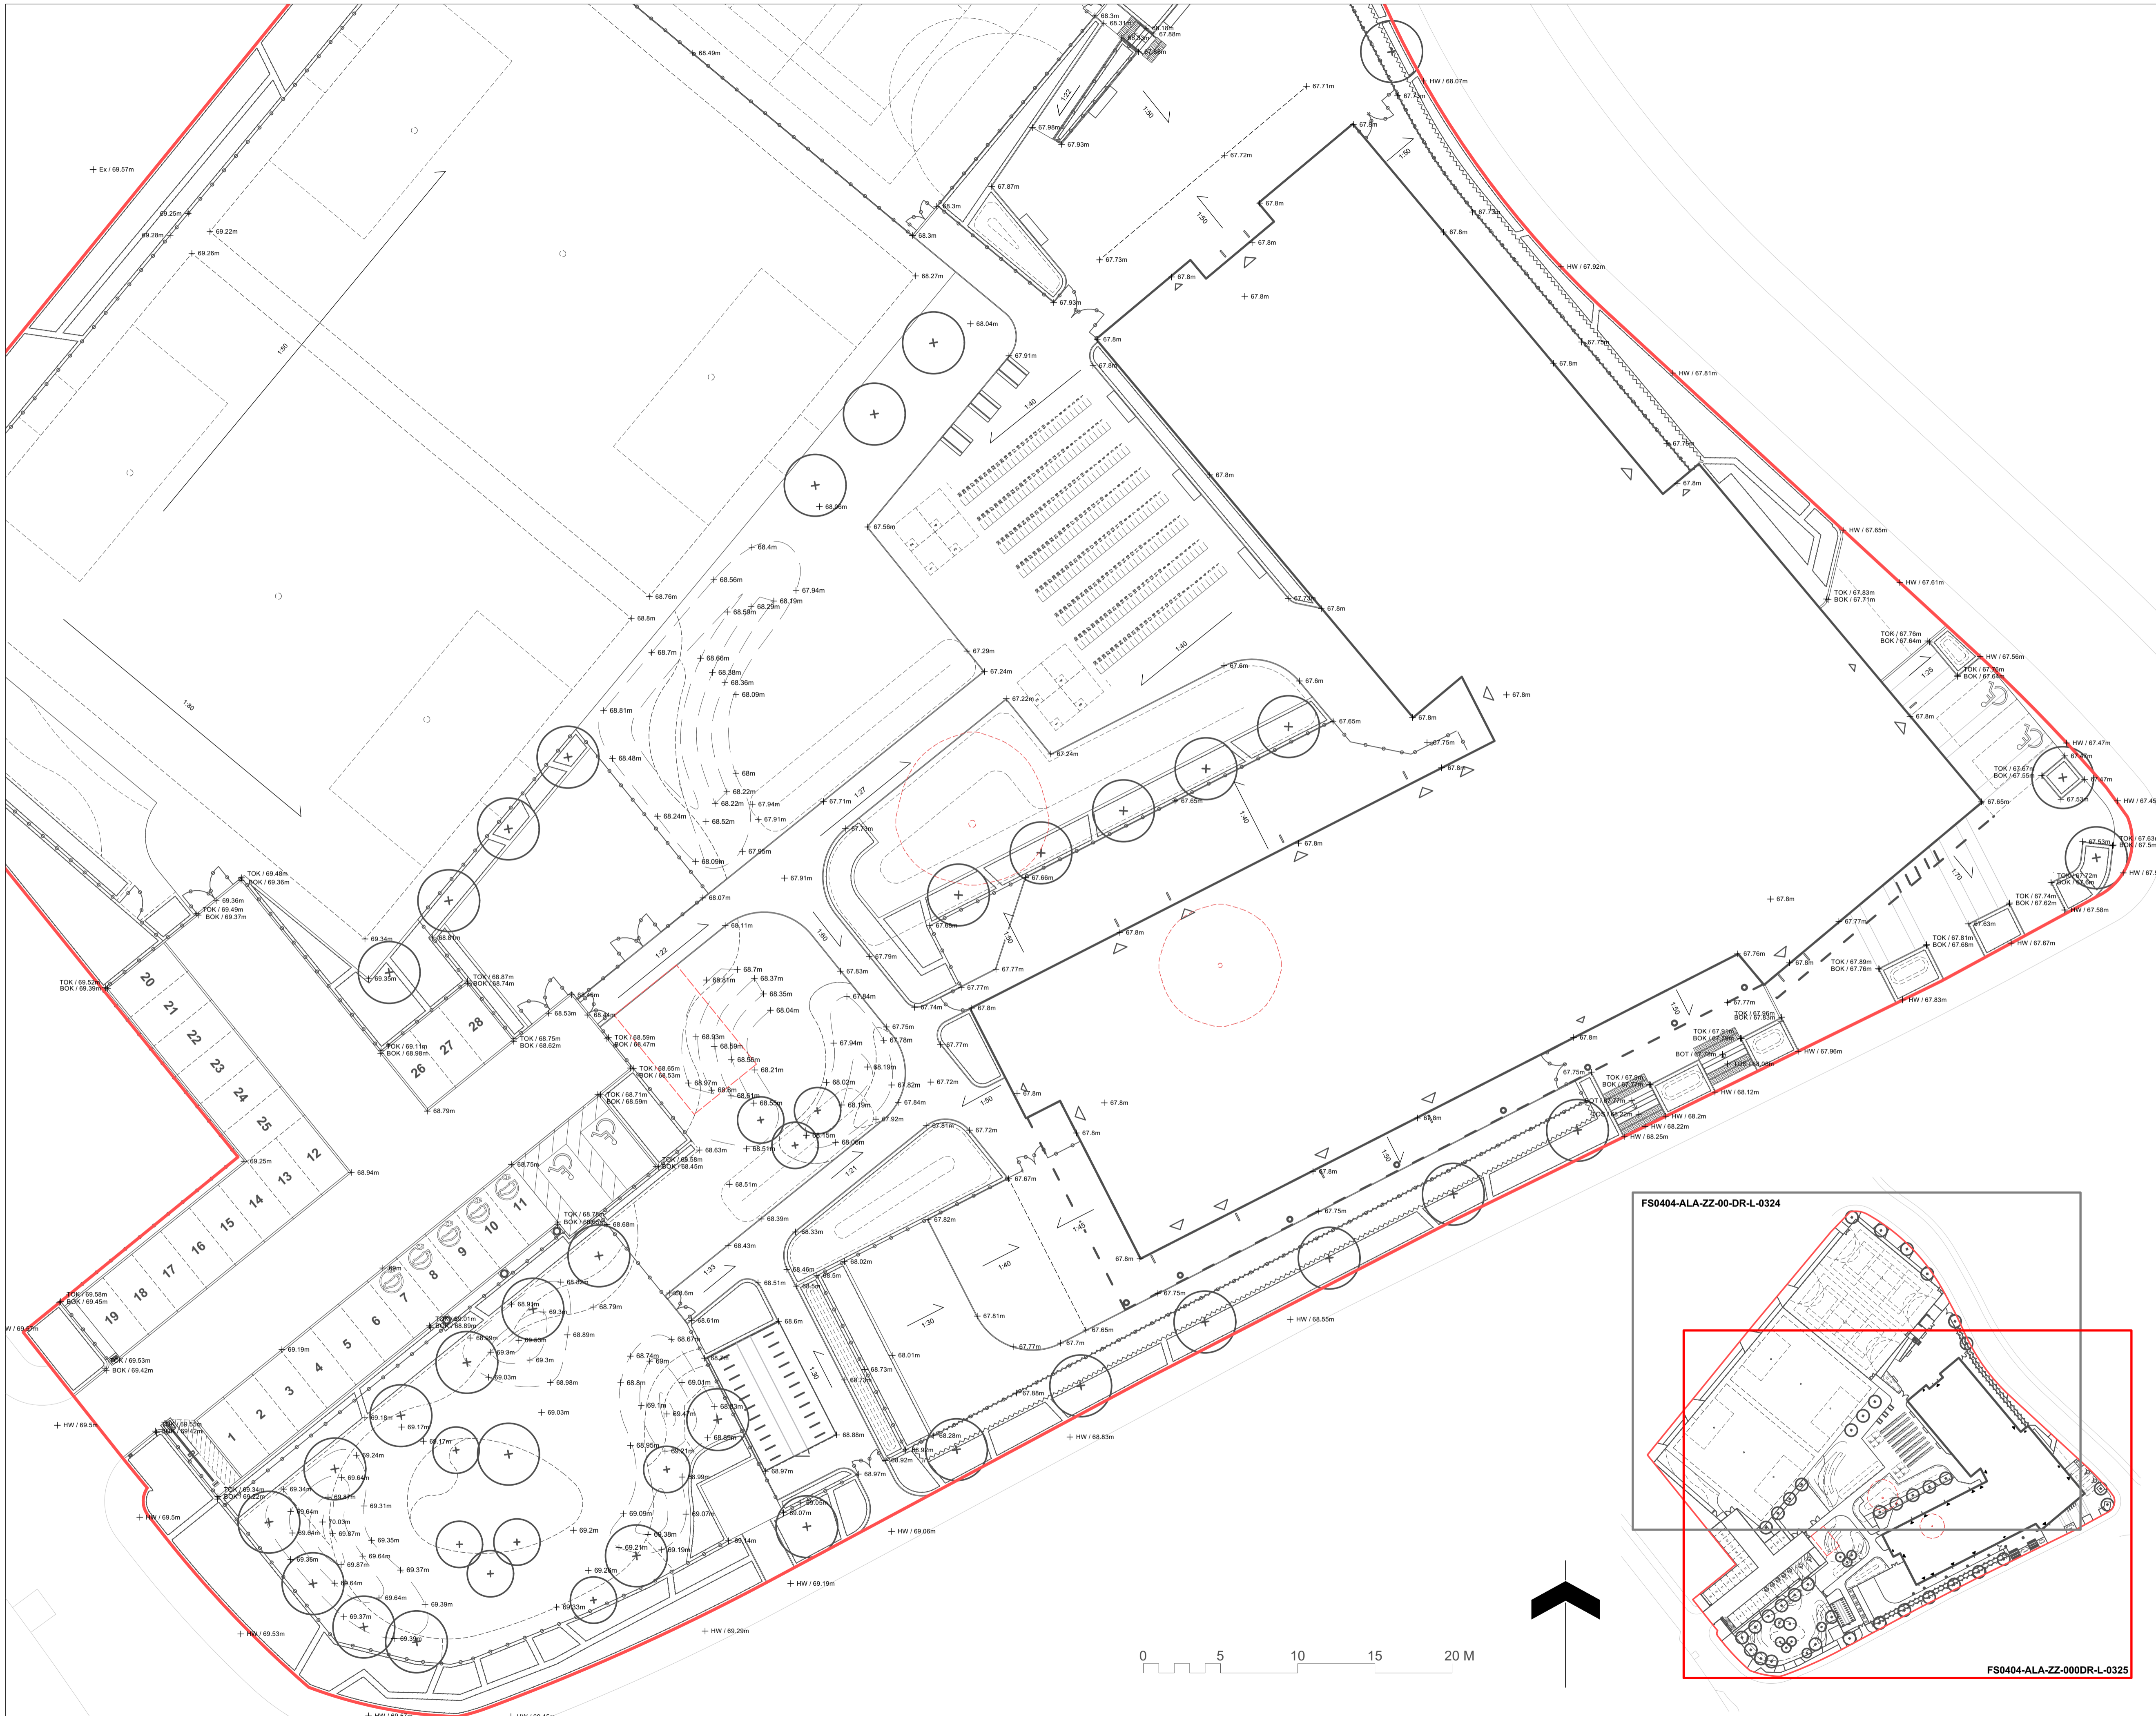

P01	25/03/2024	Issued for Planning.
REV	DATE	DESCRIPTION

CLIENT



CONTRACTOR



CONSULTANT ALA



PROJECT

One Degree Academy

DRAWING TITLE

Detailed Levels Plan 2 of 2

DRAWING PURPOSE

S2 - Planning

DRAWN BY	DATE	CHK'D BY	SCALE	MEDIA
AF	25/03/2024	TB	1:200	A1

CONTRACT DRAWING REFERENCE (AS REQUIRED)

PROJECT - ORIGINATOR - ZONE - LEVEL - TYPE - ROLE - NUMBER

FS0404-ALA-ZZ-00-DR-L-0325

REVISION

P01

Location Plan  
 Scale: 1:1000