



Location Plan
Scale: 1:1000

0 5 10 15 20 M

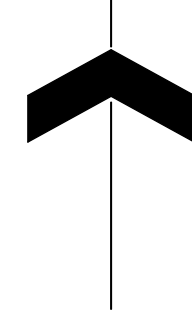

- Site**
- Planning Application Boundary / Extend of work
- Planting Types**
- Proposed Tree
Total: 49 No.
 - Grass Seed
 - Amenity Planting
 - Natural Turf
To TGMS's Specification
 - Hedgerow
 - Meadow Mix Planting
 - Meadow Seed
Product: EmorsgateSeeds - EM1 Basic
General Purpose Meadow Mixture (or similar)
Sowing Rate: 5g per sqm
 - Bulb Underplanting:
40% Allium 'Globemaster'
60% Narcissus 'Thalia'
 - Refer to Planting Schedule
FS0404-ALA-00-XX-DR-L-0023

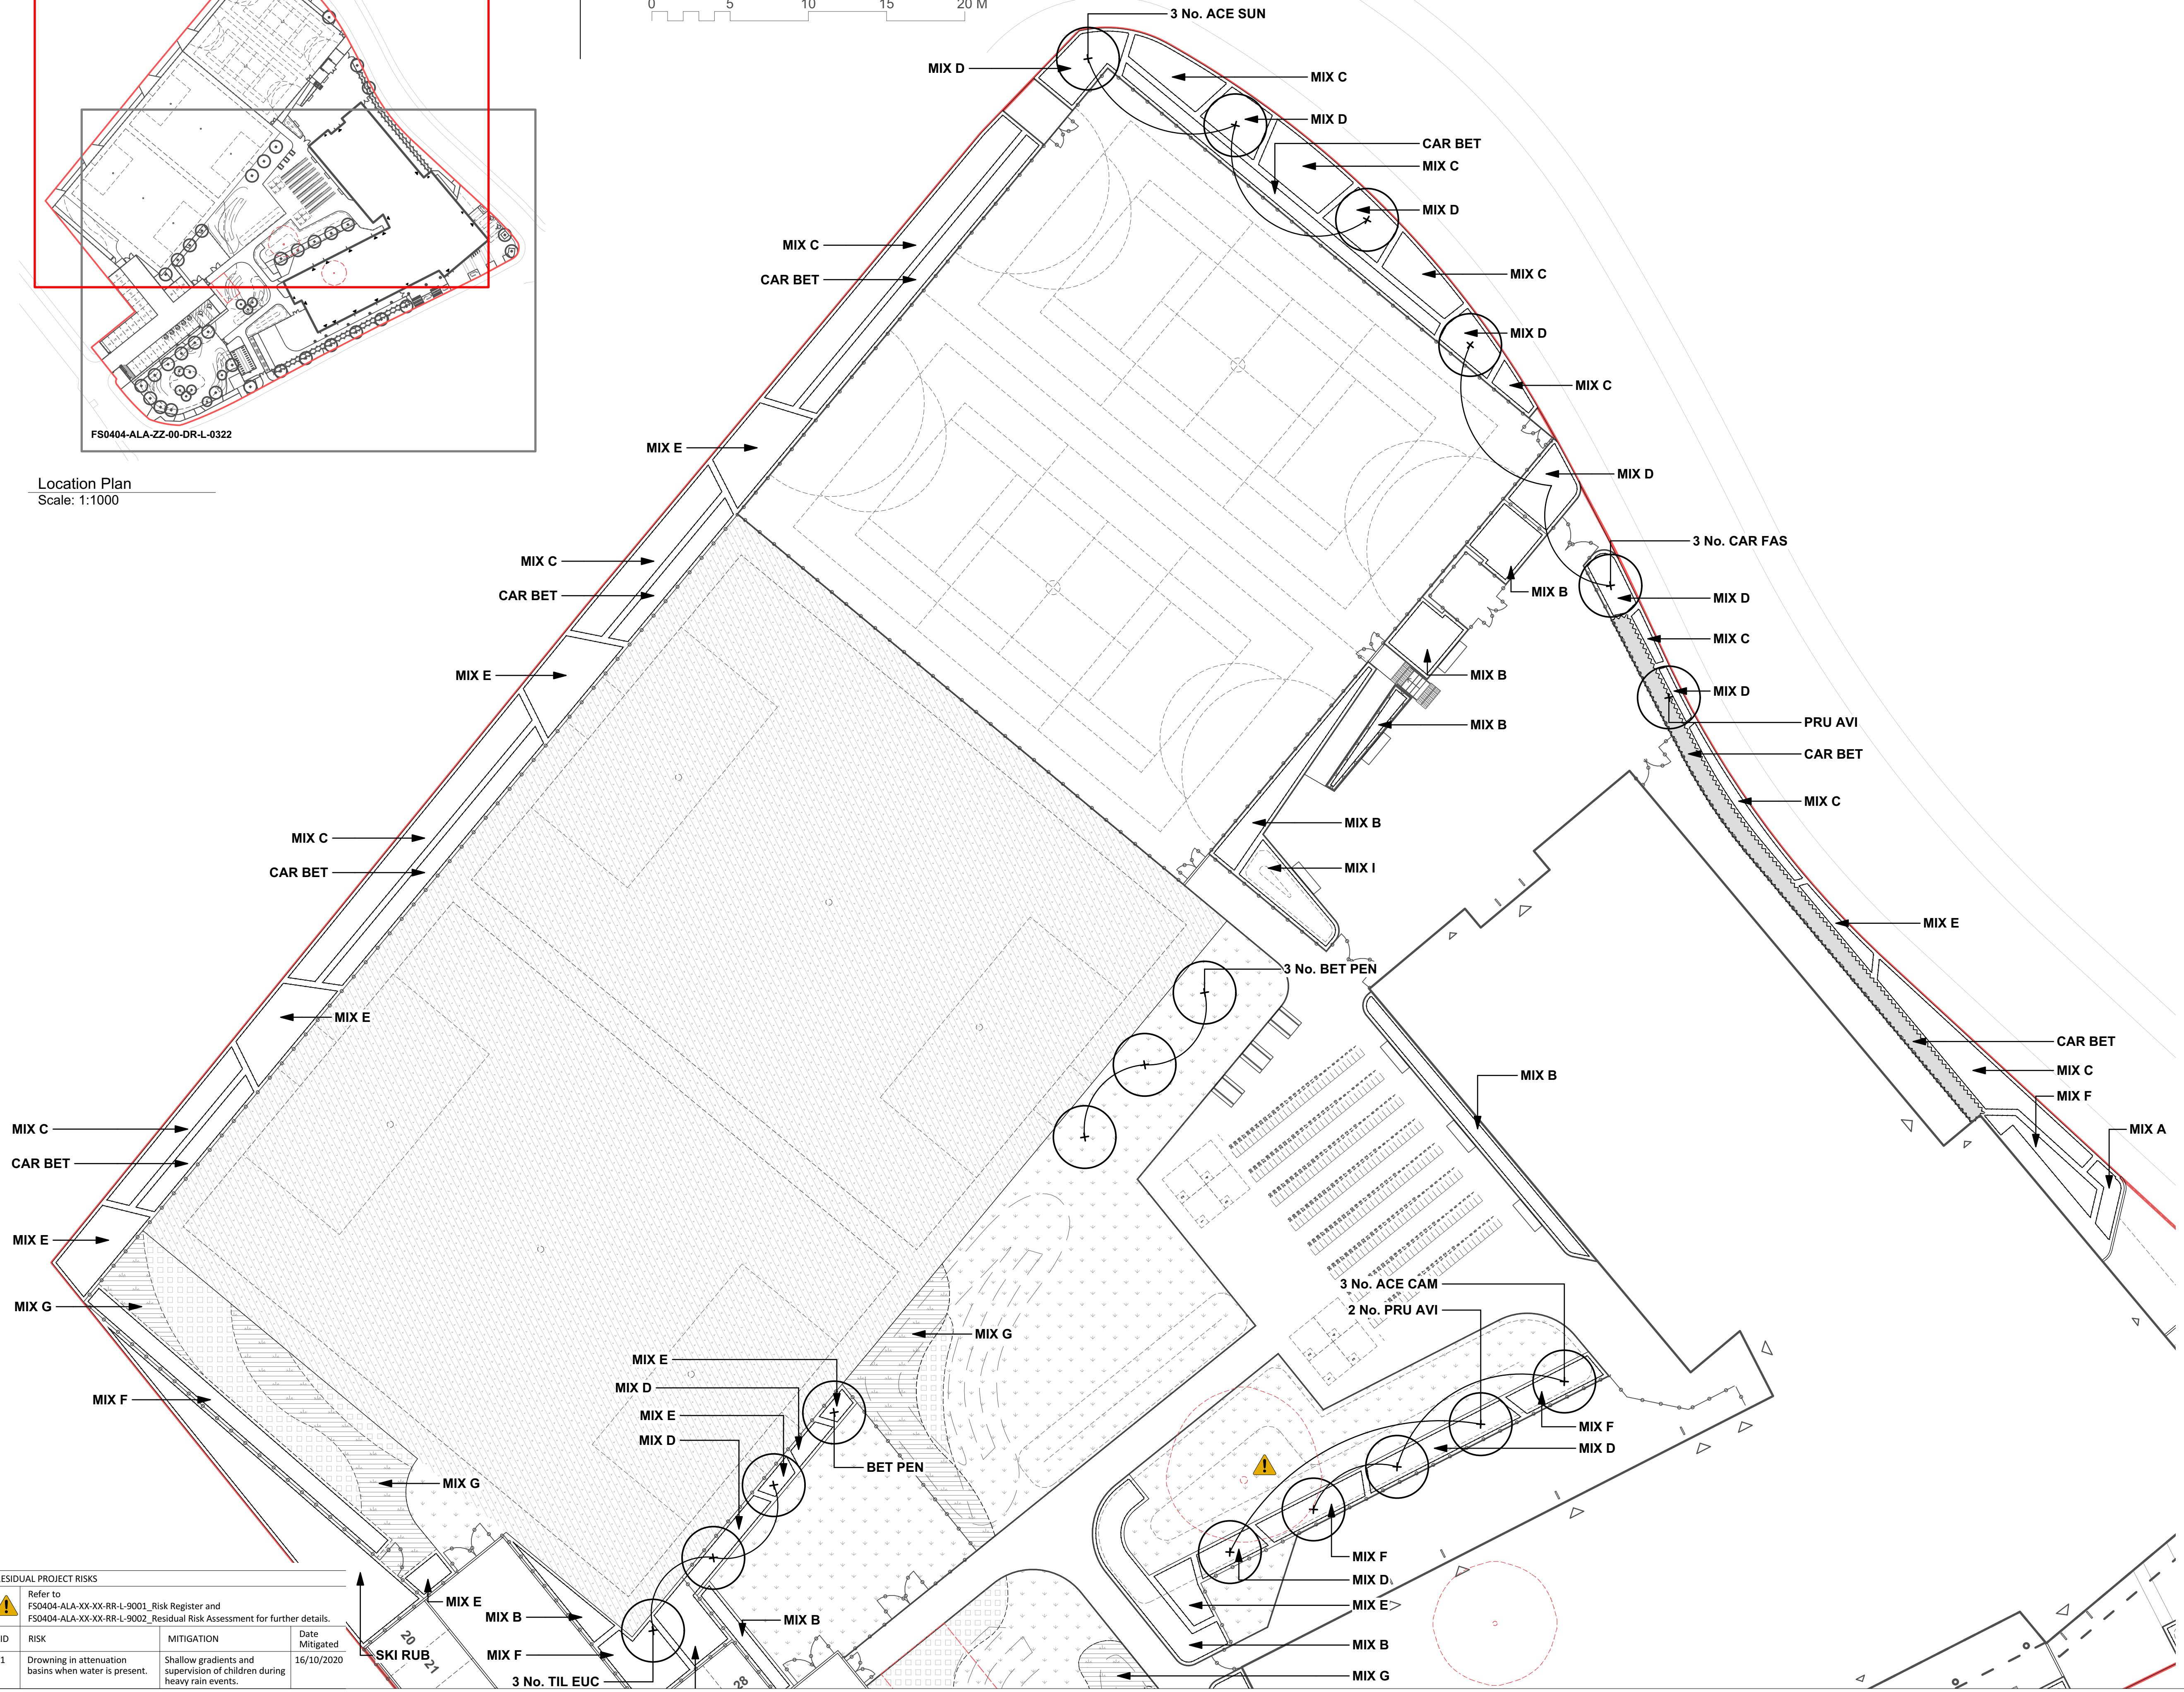

P01	25/03/2024	Issued for Planning.
REV	DATE	DESCRIPTION

CLIENT



CONTRACTOR



CONSULTANT ALA



PROJECT

One Degree Academy

DRAWING TITLE

Planting Plan 1 of 2

DRAWING PURPOSE

S2 - Planning

DRAWN BY	DATE	CHK'D BY	SCALE	MEDIA
AF	25/03/2024	TB	1:200	A1

CONTRACT DRAWING REFERENCE (AS REQUIRED)

PROJECT - ORIGINATOR - ZONE - LEVEL - TYPE - ROLE - NUMBER	REVISION
FS0404-ALA-ZZ-00-DR-L-0321	P01

RESIDUAL PROJECT RISKS

Refer to FS0404-ALA-XX-XX-RR-L-9001_Risk Register and FS0404-ALA-XX-XX-RR-L-9002_Residual Risk Assessment for further details.

ID	RISK	MITIGATION	Date Mitigated
1	Drowning in attenuation basins when water is present.	Shallow gradients and supervision of children during heavy rain events.	16/10/2020