


Location Plan
Scale: 1:1000

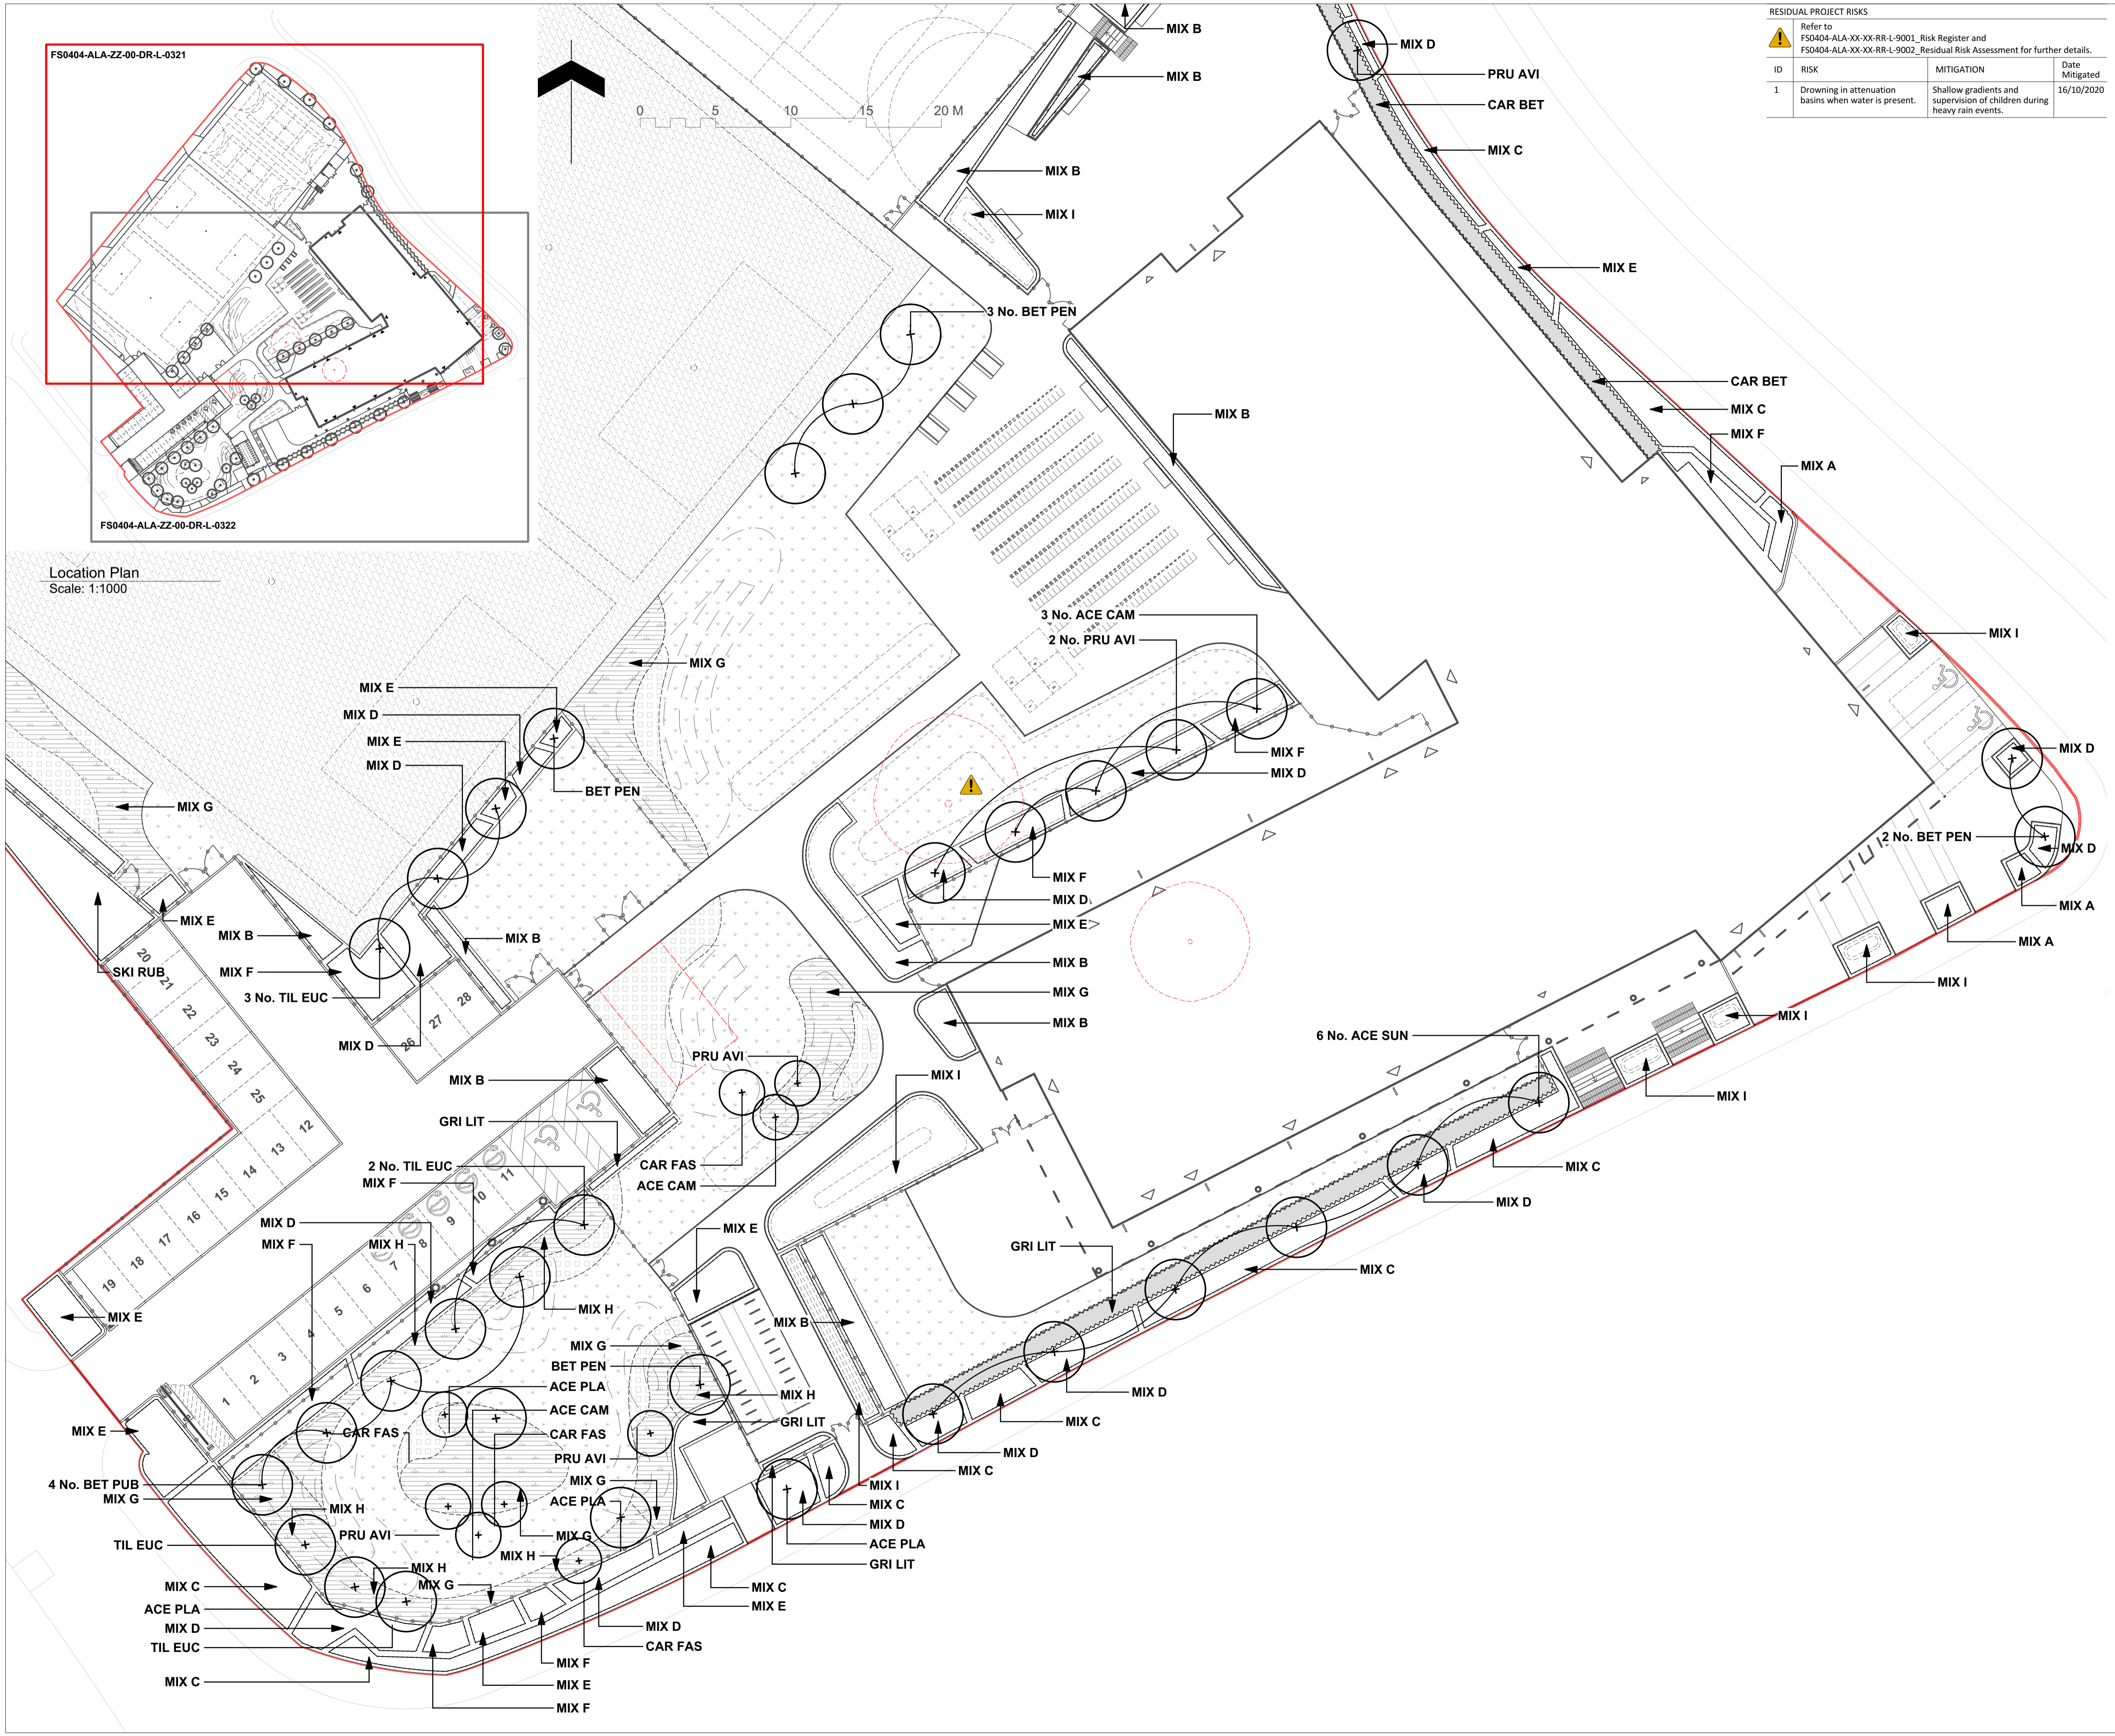

RESIDUAL PROJECT RISKS			
Refer to FS0404-ALA-XX-RR-L-9001_Risk Register and FS0404-ALA-XX-RR-L-9002_Residual Risk Assessment for further details.			
ID	RISK	MITIGATION	Date Mitigated
1	Drowning in attenuation basins when water is present.	Shallow gradients and supervision of children during heavy rain events.	16/10/2020

- Site**
- Planning Application Boundary / Extend of work
- Planting Types**
- Proposed Tree
Total: 49 No.
 - Grass Seed
 - Amenity Planting
 - Natural Turf
To TGM's Specification
 - Hedgerow
 - Meadow Mix Planting
 - Meadow Seed
Product: EmorsgateSeeds - EM1 Basic
General Purpose Meadow Mixture (or similar)
Sowing Rate: 5g per sqm
 - Bulb Underplanting:
40% Allium 'Globemaster'
60% Narcissus 'Thalia'
- Refer to Planting Schedule
FS0404-ALA-00-XX-DR-L-0023



REV	DATE	DESCRIPTION
P01	25/03/2024	Issued for Planning.

CLIENT



CONTRACTOR



CONSULTANT ALA



PROJECT

One Degree Academy

DRAWING TITLE

Planting Plan 2 of 2

DRAWING PURPOSE

S2 - Planning

DRAWN BY	DATE	CHK'D BY	SCALE	MEDIA
AF	25/03/2024	TB	1:200	A1

CONTRACT DRAWING REFERENCE (AS REQUIRED)

PROJECT - ORIGINATOR - ZONE - LEVEL - TYPE - ROLE - NUMBER

FS0404-ALA-ZZ-00-DR-L-0322

REVISION

P01