



Items 1

Aluminium composite panel main fascia sign with build up 3d gold brushed steel letters with stripes

Internally illuminated backlit letters mounted on fascia sign fixed to main exterior wall.
 CAPPADOCIA= 36cm high 5cm thickness
 Letters fitted to 435 x 151cm matt aluminium composite back panel powder coated jet black RAL 9005

TURKISH RESTAURANT: 8cm high internally illuminated letters (RAL 9010) shoulder cut from 10mm Opal 040 Perspex, with digitally printed translucent SAV to the face stencil cut to reveal Perspex

2mm folded and fret cut aluminium composite panel 20 x 144cm 20mm return
 Powdercoated pearl gold RAL 1036



Items 2

Internally illuminated fascia sign
 CAPPADOCIA= 36cm high
 Letters fitted to 339 x 151cm matt aluminium composite back panel powder coated jet black RAL 9005



Reverse Channel Letter- LED Halo Illuminated

Backlit Stainless Steel Letters Mounting


Mounting options include bottom stud mount and rail mount
 Typical stud mounting with threaded pins on straps or clips on backs of letters

A minimum stroke of 25mm is required on fabricated stainless steel letters

LED halo effect backlighting with an aluminium composite back
 Translucent acrylic back lights up the face added to the halo effect

Panel assembly provides a further architectural element and simple installation

Waterproof LED modules are installed on the back bottom case and screwed with the letter shape.

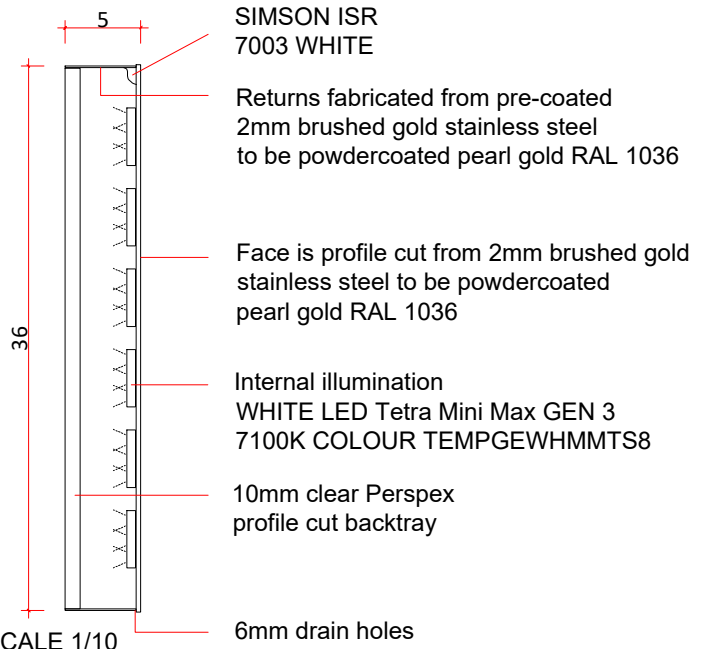

30-34 BALDWIN STREET, BRISTOL BS1 1NR	SCALE	1/50	1/10
	DATE	28/03/2024	
	ADVERTISEMENT CONSENT - Items 1&2		
APPLICANT	MEHMET TUNC	SIZE	A4

Notes: *Drawings are based on survey data and may not accurately represent what is physically All dimensions are to be verified on site before proceeding with the work. Fixing methods subject to survey by the contractor.

**All dimensions are in centimetres