

Items 3

Non illuminated
 8pcs x 385 x 20 x 7cm build-up 3d aluminium composite brushed gold pillars. Return 70mm fixed and glued to the main exterior wall with fasteners appropriate for building substrate. 385 x 204cm aluminium composite black back panel fixed on the exterior wall

Pearl Gold RAL 1036
 Outdoor rated

385 x 20 x 7 brushed stainless steel pillars


385 x 204cm aluminium composite back panel

70 x 50cm inspection hole cover

Items 4

Non illuminated
 9pcs x 700 x 200 x 70mm build-up 3d aluminium composite brushed gold pillars Return 70mm fixed and glued to the main exterior wall with fasteners appropriate for building substrate.

Pearl Gold RAL 1036
 Outdoor rated

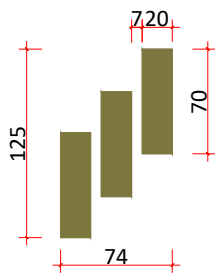

SCALE BAR 1:50



30-34 BALDWIN STREET, BRISTOL BS1 1NR		DATE 28/03/2024	SCALE 1/50
		ADVERTISEMENT CONSENT - Item 3&4	
APPLICANT MEHMET TUNC	SIZE A4		

Notes: *Drawings are based on survey data and may not accurately represent what is physically All dimensions are to be verified on site before proceeding with the work. Fixing methods subject to survey by the contractor.

**All dimensions are in centimetres