




SIDE ELEV.



FRONT ELEV.




SIDE ELEV.

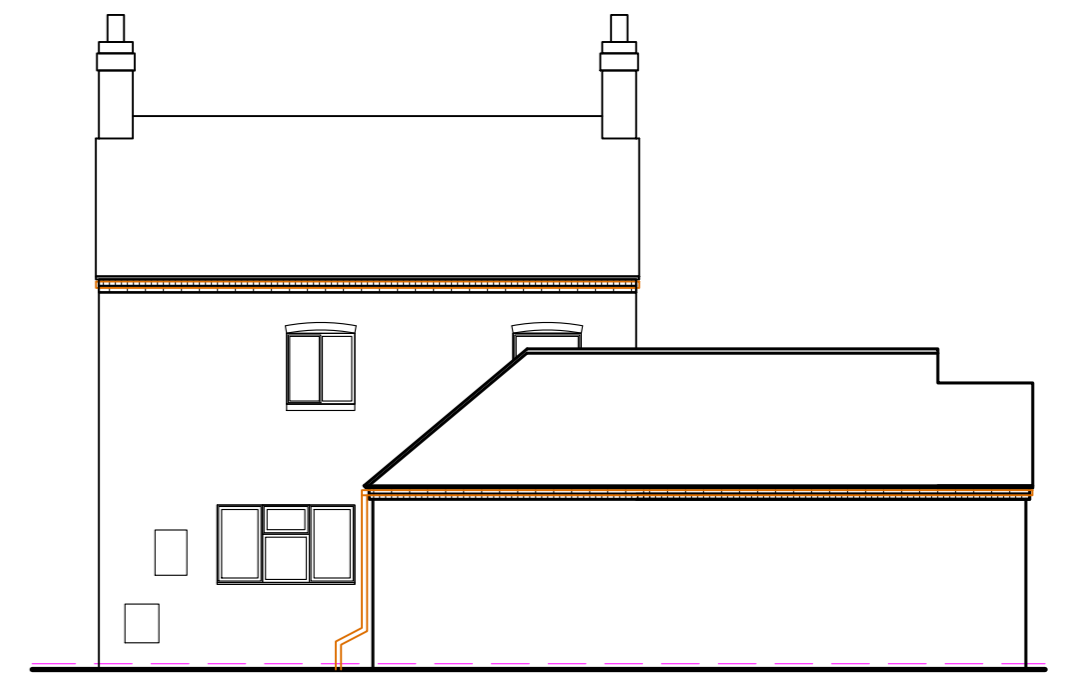


REAR ELEV.

EXISTING 1:100

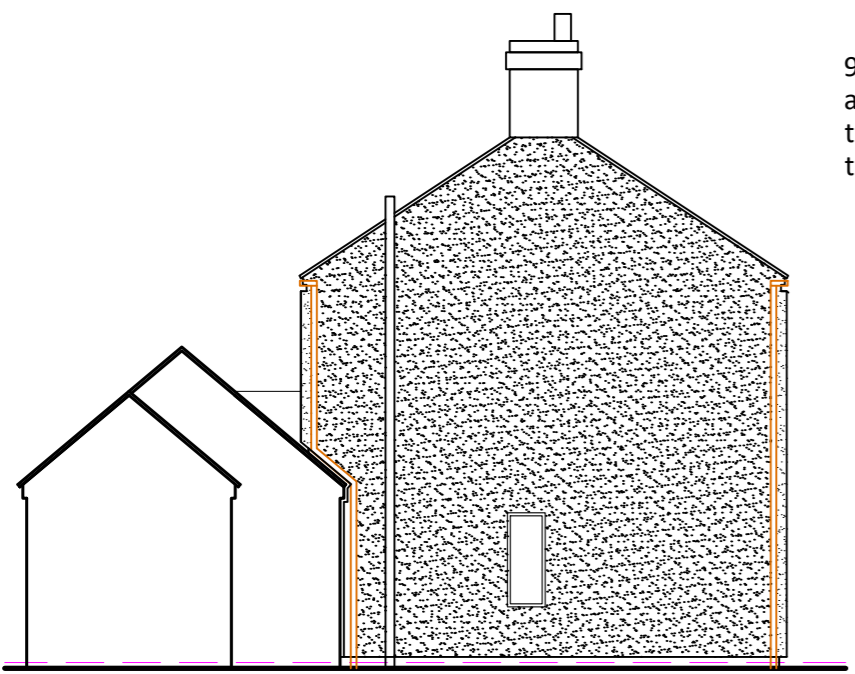

SIDE ELEV.

90mm external insulation applied to the existing walls of the original house, finished with through colour render.

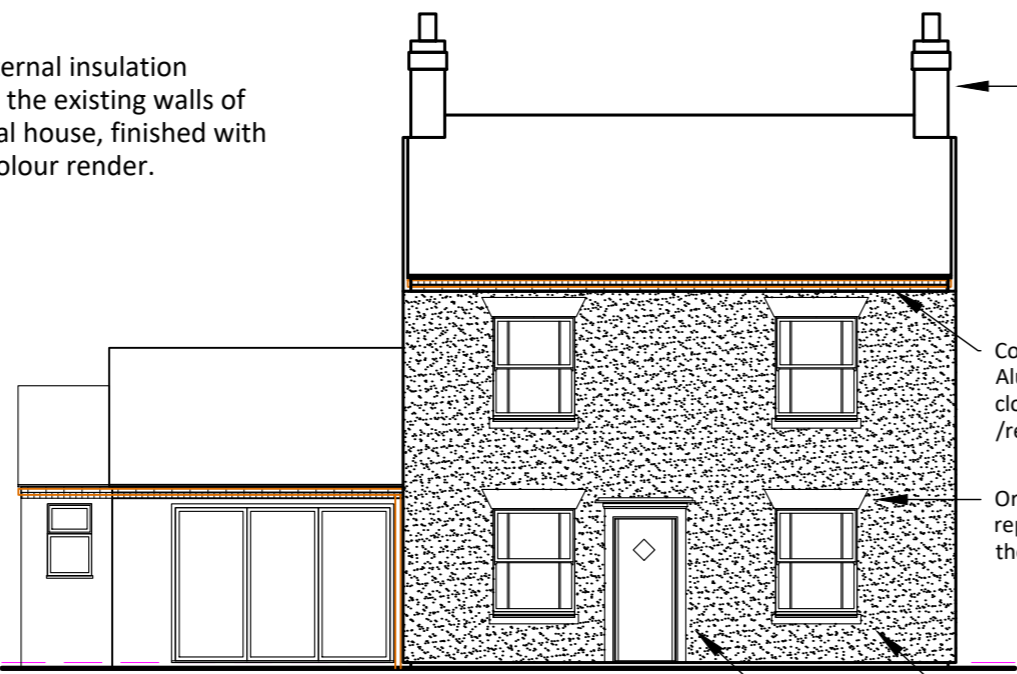


FRONT ELEV.

Existing chimneys retained and left as brickwork


Corbel detail retained. Aluminium profile to close off insulation /render

Original head detailed replicated as part of the render system

Front door surround retained  
Cappings to retain defined cills

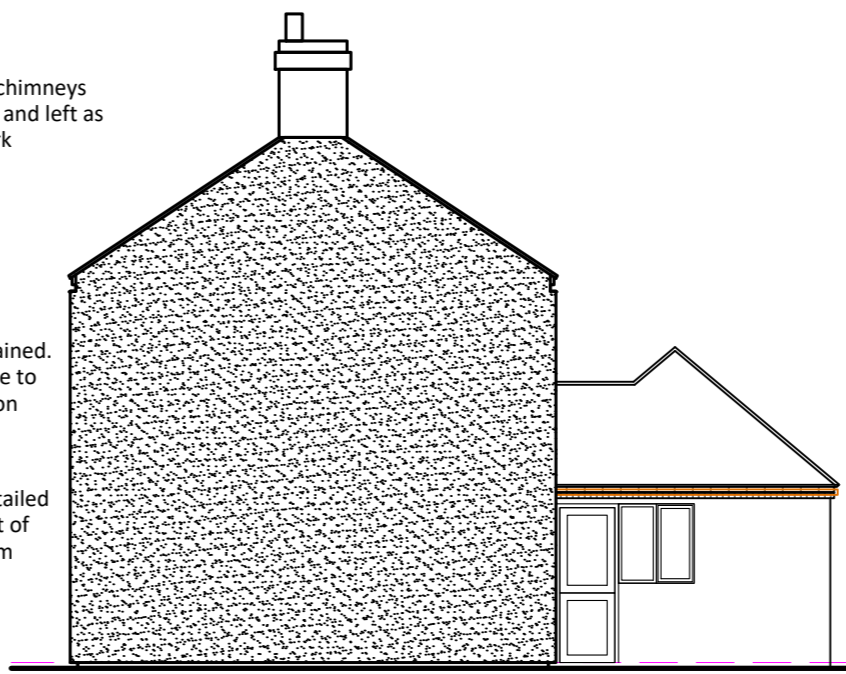

SIDE ELEV.

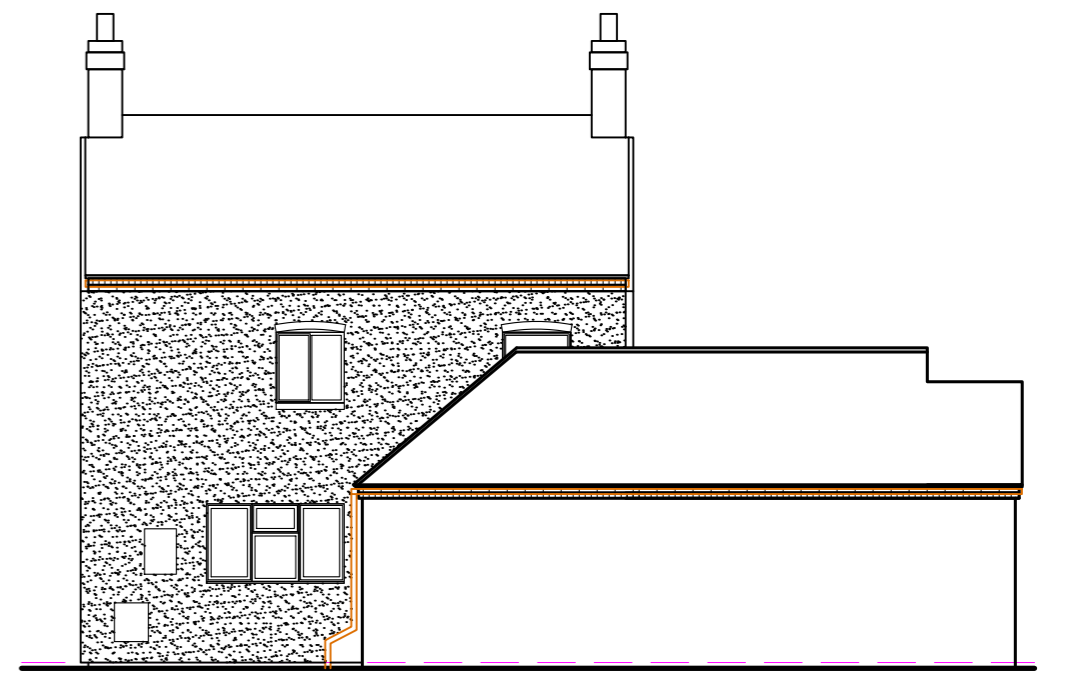


REAR ELEV.

PROPOSED 1:100



LOCATION PLAN 1:1250

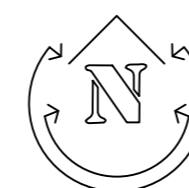

DISCLAIMER

All initial sketches and drawings produced for planning applications are design/conceptual drawings only. They must not be used as the basis of any construction or building work. They remain the property of and subject to the copyright of the author.

All drawings produced for Building Regulations applications are for Building Control Approval only. They must not be used as the basis of any construction or building work unless work is carried out or supervised by a properly qualified person who must accept responsibility for the building/construction. In those circumstances the author will not accept any liability. They remain the property of and subject to the copyright of the author.

All dimensions to be checked on site  
Copyright reserved

Party Wall Agreements

Any party wall agreements or investigations are the responsibility of the property owner.

The Construction (Design and Management) Regulations 2015

The Construction (Design & Management) Regulations (CDM) are in place to ensure the health, safety and welfare of construction projects. The CDM Regulations place responsibility for managing the health and safety of a construction project on three main duty holders - The Client, The Principal Designer & The Principal Contractor. BIG.SMALL.SPACE will carry out Principal Designer duties, in so far as highlighting potential risks and Health & Safety issues, up to Building Regulation Submission. This is on the assumption that The Client provides any relevant information they are already aware of in relation to the site. Unless otherwise agreed these duties will then transfer back to The Client. For further information relating to your duties & responsibilities as The Client, please refer to the Construction Industry Training Board (CITB) - www.citb.co.uk.

REV P3 - Client amendments 8.4.24  
REV P2 - Details updated 8.4.24  
REV P1 - Preliminary Issue 26.3.24  
REVISIONS

PROJECT

PROPOSED EXT. INSULATION & RENDER  
19 BOWPATCH ROAD  
ARELEY KINGS  
STOURPORT  
DY13 0ND

DRAWING TITLE

EXISTING & PROPOSED ELEVATIONS  
& ADDITIONAL DETAILS

**BIG . SMALL . SPACE**  
CHARTERED ARCHITECTURAL TECHNOLOGISTS

01299 534855 | design@bigsmallspace.com | www.bigsmallspace.com

BIG.SMALL.SPACE LTD

19 York Street, Stourport-on-Severn, Worcestershire DY13 9EH  
Damian Scully mCIAT BSc (Hons) Architectural Technology

SCALE

As Shown@A2

DATE

MAR 24

REV

P3

DWG. NO.

24-730-1

DRAWN