


MATERIALS KEY:

- 1. White render to match existing dwelling.
- Plain concrete tiles to match existing dwelling.

Dark grey aluminium bi fold doors.

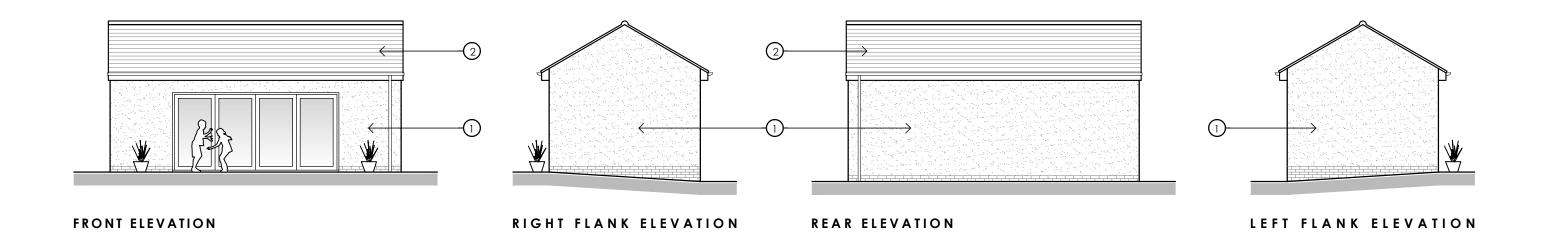

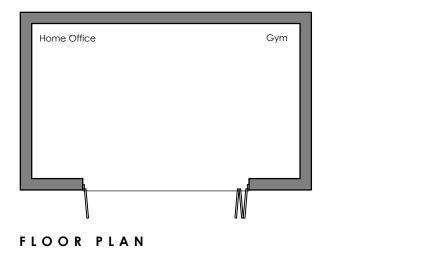

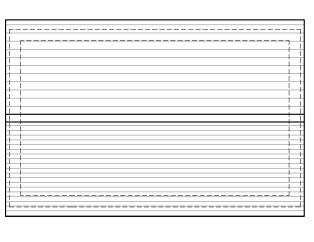

 $R\ O\ O\ F\quad P\ L\ A\ N$

E X I S T I N G



Revisions
/

This drawing remains the property of Halshaw Architecture Ltd. and it may not be reproduced without the express permission of Halshaw Architecture Ltd.