



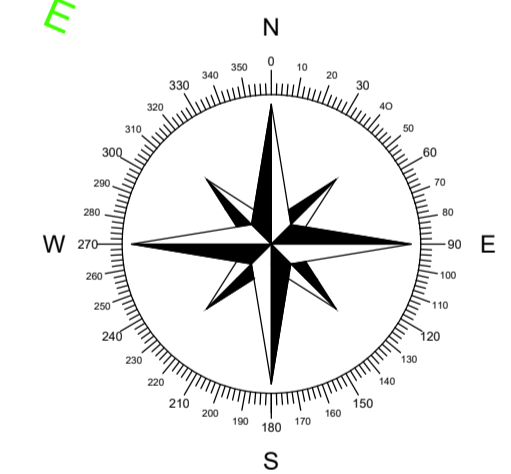

- KEY:**
- HB 125 x 255 PRECAST CONCRETE HALF BATTERED KERB TO BS 7263 PART 1: 1994 - 125mm KERB FACE - REFER TO DRAWING C3101 CONSTRUCTION DETAILS.
 - BN 125 x 150mm PRECAST CONCRETE BULLNOSED KERB TO BS 7263 PART 1: 1994 - 25mm KERB FACE - REFER TO DRAWING C3101 CONSTRUCTION DETAILS.
 - BN1 125 x 150mm PRECAST CONCRETE BULLNOSED KERB TO BS 7263 PART 1: 1994 - 0-6mm - REFER TO DRAWING C3201 CONSTRUCTION DETAILS.
 - BN2 125 x 150mm PRECAST CONCRETE BULLNOSED KERB TO BS 7263 PART 1: 1994 - LAID FLUSH - REFER TO DRAWING C3201 CONSTRUCTION DETAILS.
 - EK 50 x 200mm PRECAST CONCRETE EDGING 50MM UPSTAND TO COMPLY WITH BS 7263 PART 1: 1994 - REFER TO DRAWING C3201 CONSTRUCTION DETAILS.
 - EK1 50 x 200mm PRECAST CONCRETE EDGING LAID FLUSH TO COMPLY WITH BS 7263 PART 1: 1994 - REFER TO DRAWING C3201 CONSTRUCTION DETAILS.
 - TACTILE PAVING. REFER TO DRAWING C3101 CONSTRUCTION DETAILS.
- NOTES:**
- 1 TRANSITION KERB SHOULD BE PLACED BETWEEN KERBS OF DIFFERENT UPSTAND HEIGHTS.
 - 2 SINGLE VEHICLE CROSSINGS SHOULD HAVE A MINIMUM OF FOUR 125x150mm BN KERBS AND EIGHT FOR DOUBLE CROSSINGS.
- ESTATE ROAD CONSTRUCTION TO BOLTON COUNCIL SPECIFICATION - REFER TO DRAWING C3101 CONSTRUCTION DETAILS.

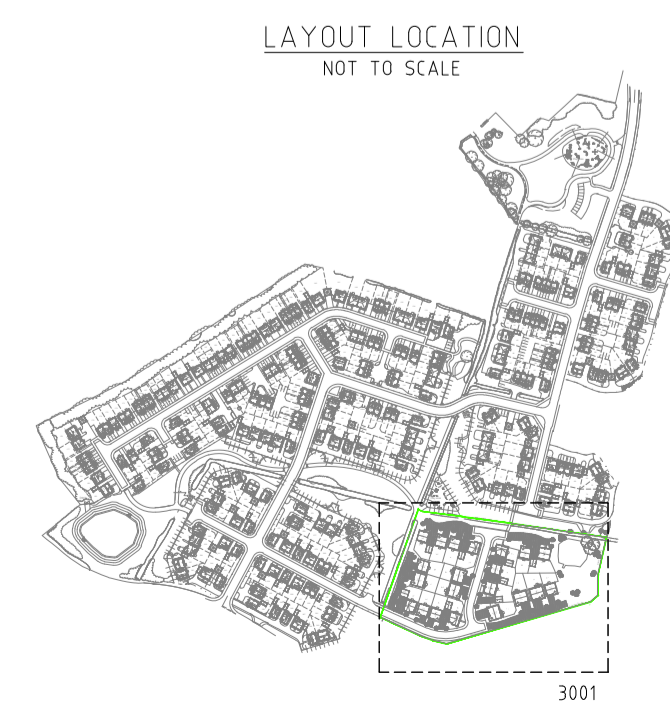

| | | |
|--|-------|---|
| P03/07.02.24 Updated to new site layout | | H.S. R.A. |
| P02/08.01.24 Updated to new site layout | | R.M. R.A. |
| P01/06.11.23 PRELIMINARY - Issued for Information | | H.S. R.A. |
| Rev | Date | Description |
| EDGE CONSULTING ENGINEERS www.edgece.com | | |
| Manchester, UK 3rd Floor, Cornovion Court, 12 Blackfriars Street, Manchester, M3 5BQ, United Kingdom | | T: +44 (0) 161 834 1938 E: manchester@edgece.com |
| The concepts + information contained in this document are the copyright of EDGE Consulting Engineers. Use or copying of this document in whole or in part without the written permission of EDGE Consulting Engineers constitutes an infringement of copyright. DO NOT SCALE DRAWINGS. IF IN DOUBT, ASK! | | |
| Project Name: LEE HALL WESTHOUGHTON | | |
| Client: CHARLES CHURCH | | |
| Designed | Drawn | Checked |
| H.S. | H.S. | R.A. |
| Drawing Title: KERB AND SURFACING | | Scale @ A1 1:250 |
| Project No: 19358 | | |
| PRELIMINARY NOT FOR CONSTRUCTION | | |
| Drawing No: 19358-EDGE-CC-XX-DR-C-3001 | | Revision P03 |

FILENAME: PLOT DATE:

0 mm 10 20 30 40 50