


KEY

— BODY VEHICLE OUTLINE

— TRACKING LINE

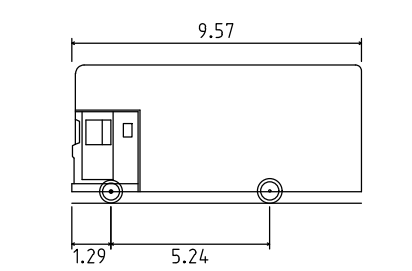

DB32 Pantechon
 Overall Length 9.570m
 Overall Width 2.530m
 Overall Body Height 4.571m
 Min Body Ground Clearance 0.383m
 Max Track Width 2.300m
 Lock To Lock Time 6.00s
 Kerb To Kerb Turning Radius 10.45m

P02 07.02.24	Updated to new site layout	H.S. R.A		
P01 21.12.23	PRELIMINARY - Issued for Information	R.M. R.A		
Rev	Date	Description	By	CHK

EDGE CONSULTING ENGINEERS
 www.edgece.com

Manchester . UK
 3rd Floor, Cornavon Court,
 12 Blackfriars Street,
 Manchester, M3 5BQ,
 United Kingdom

T: +44 (0) 161 834 1938
 E: manchester@edgece.com

The concepts + information contained in this document are the copyright of EDGE Consulting Engineers. Use or copying of this document in whole or in part without the written permission of EDGE Consulting Engineers constitutes an infringement of copyright.
DO NOT SCALE DRAWINGS. IF IN DOUBT, ASK!

Project Name
LEE HALL WESTHOUGHTON

Client
CHARLES CHURCH

Designed	Drawn	Checked	Scale @ A1
R.M.	R.M.	R.A	1:350

Drawing Title
SWEEP PATH ANALYSIS

Project No.
19358

Drawing No.
19358-EDGE-CC-XX-DR-C-3008 P02

PRELIMINARY NOT FOR CONSTRUCTION

TURN AND REVERSE INTO ROAD JUNCTION

TURN AND REVERSE INTO TURNING HEAD