


THIS DRAWING IS FOR AESTHETIC DESIGN INFORMATION PURPOSES ONLY & DOES NOT CONTAIN ANY INFORMATION FOR CONSTRUCTION, PERMITS OR COMPLIANCE TO BUILDING REGULATIONS.

DRAWING MAY BE SCALED FROM FOR PURPOSES OF PLANNING. USE FIGURED DIMENSIONS ONLY OR CONSULT THE ARCHITECT.

**KEY:**  
SILL: - INTERNAL WINDOW SILL HEIGHT  
HEAD: - INTERNAL WINDOW HEAD HEIGHT  
FFL: - FINISHED FLOOR LEVEL  
HT: - FLOOR TO CEILING HEIGHT

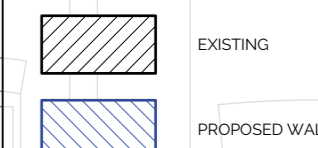


ALL DIMENSIONS TO BE CHECKED ON SITE

REV.	DATE	DESCRIPTION
------	------	-------------

### 17 WILTON CRESCENT LONDON

SECTION AA  
PROPOSED

DRNG No	SCALE	DATE
PL-12/4 L2	1:50 @ A1	MARCH 2024

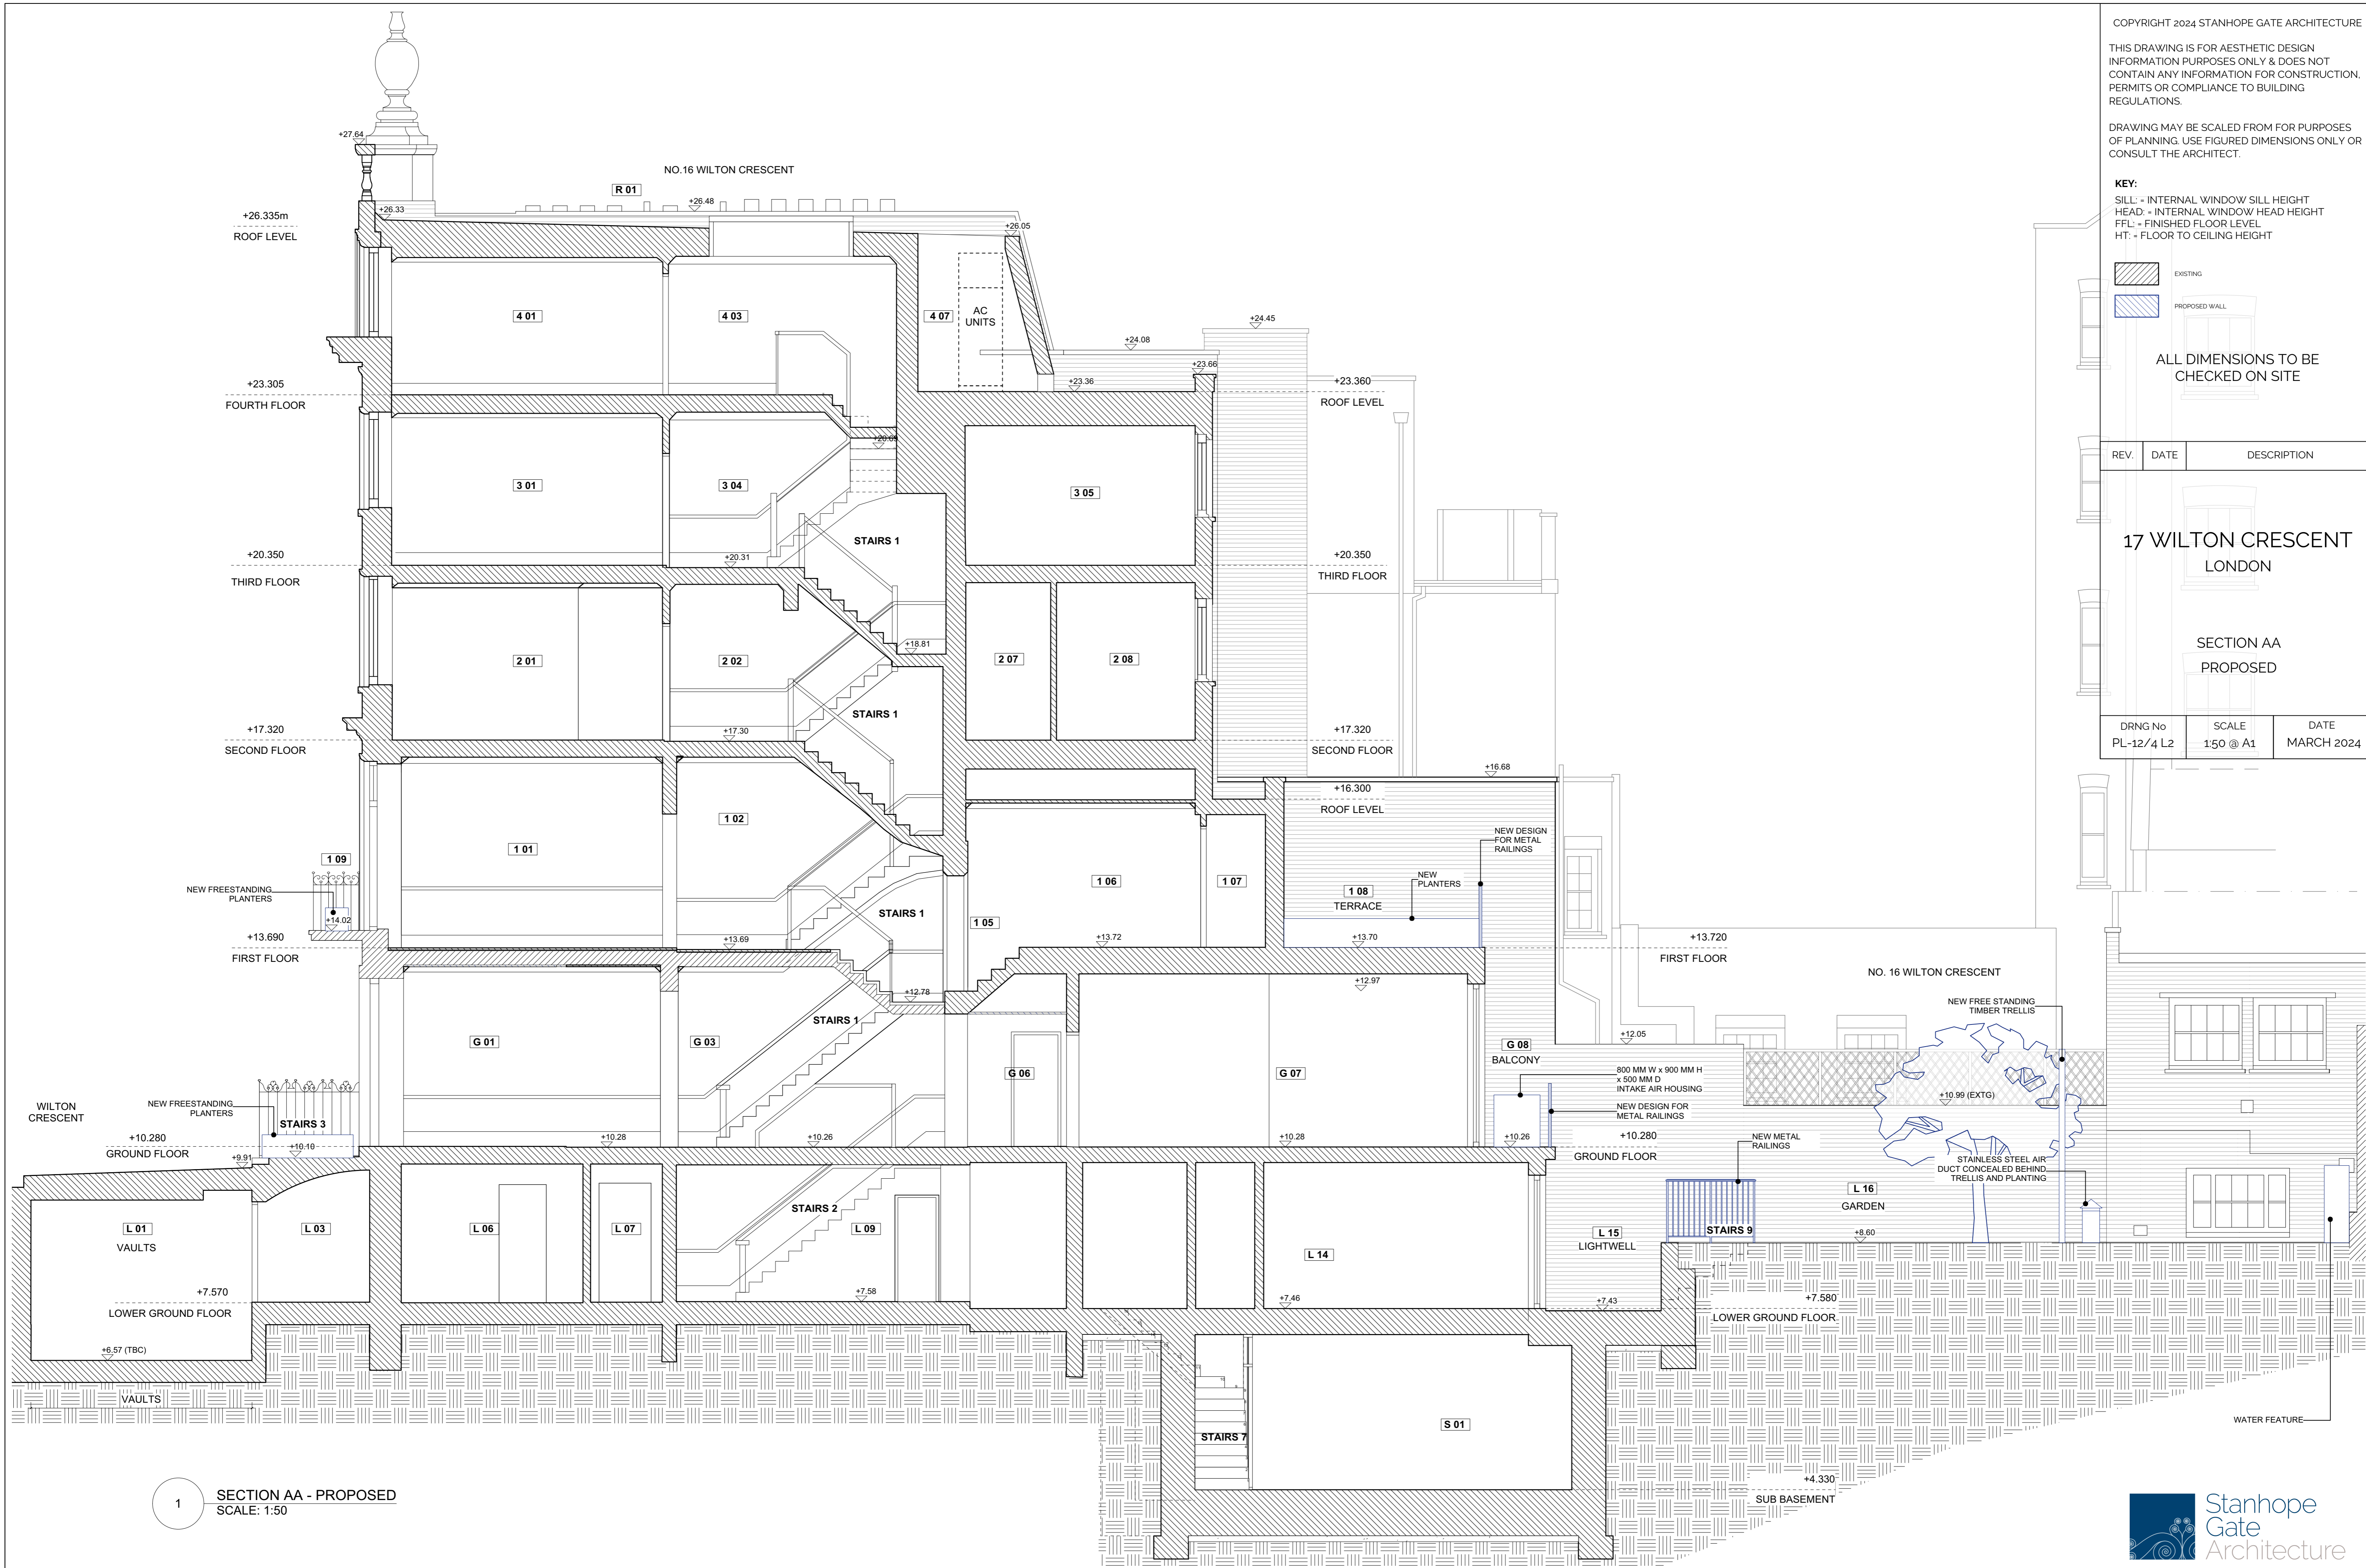

1 SECTION AA - PROPOSED  
SCALE: 1:50

