



THIS DRAWING IS FOR AESTHETIC DESIGN INFORMATION PURPOSES ONLY & DOES NOT CONTAIN ANY INFORMATION FOR CONSTRUCTION, PERMITS OR COMPLIANCE TO BUILDING REGULATIONS.

DRAWING MAY BE SCALED FROM FOR PURPOSES OF PLANNING. USE FIGURED DIMENSIONS ONLY OR CONSULT THE ARCHITECT.

**KEY:**  
 SILL: - INTERNAL WINDOW SILL HEIGHT  
 HEAD: - INTERNAL WINDOW HEAD HEIGHT  
 FFL: - FINISHED FLOOR LEVEL  
 HT: - FLOOR TO CEILING HEIGHT

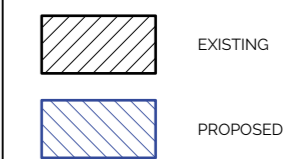

ALL DIMENSIONS TO BE CHECKED ON SITE

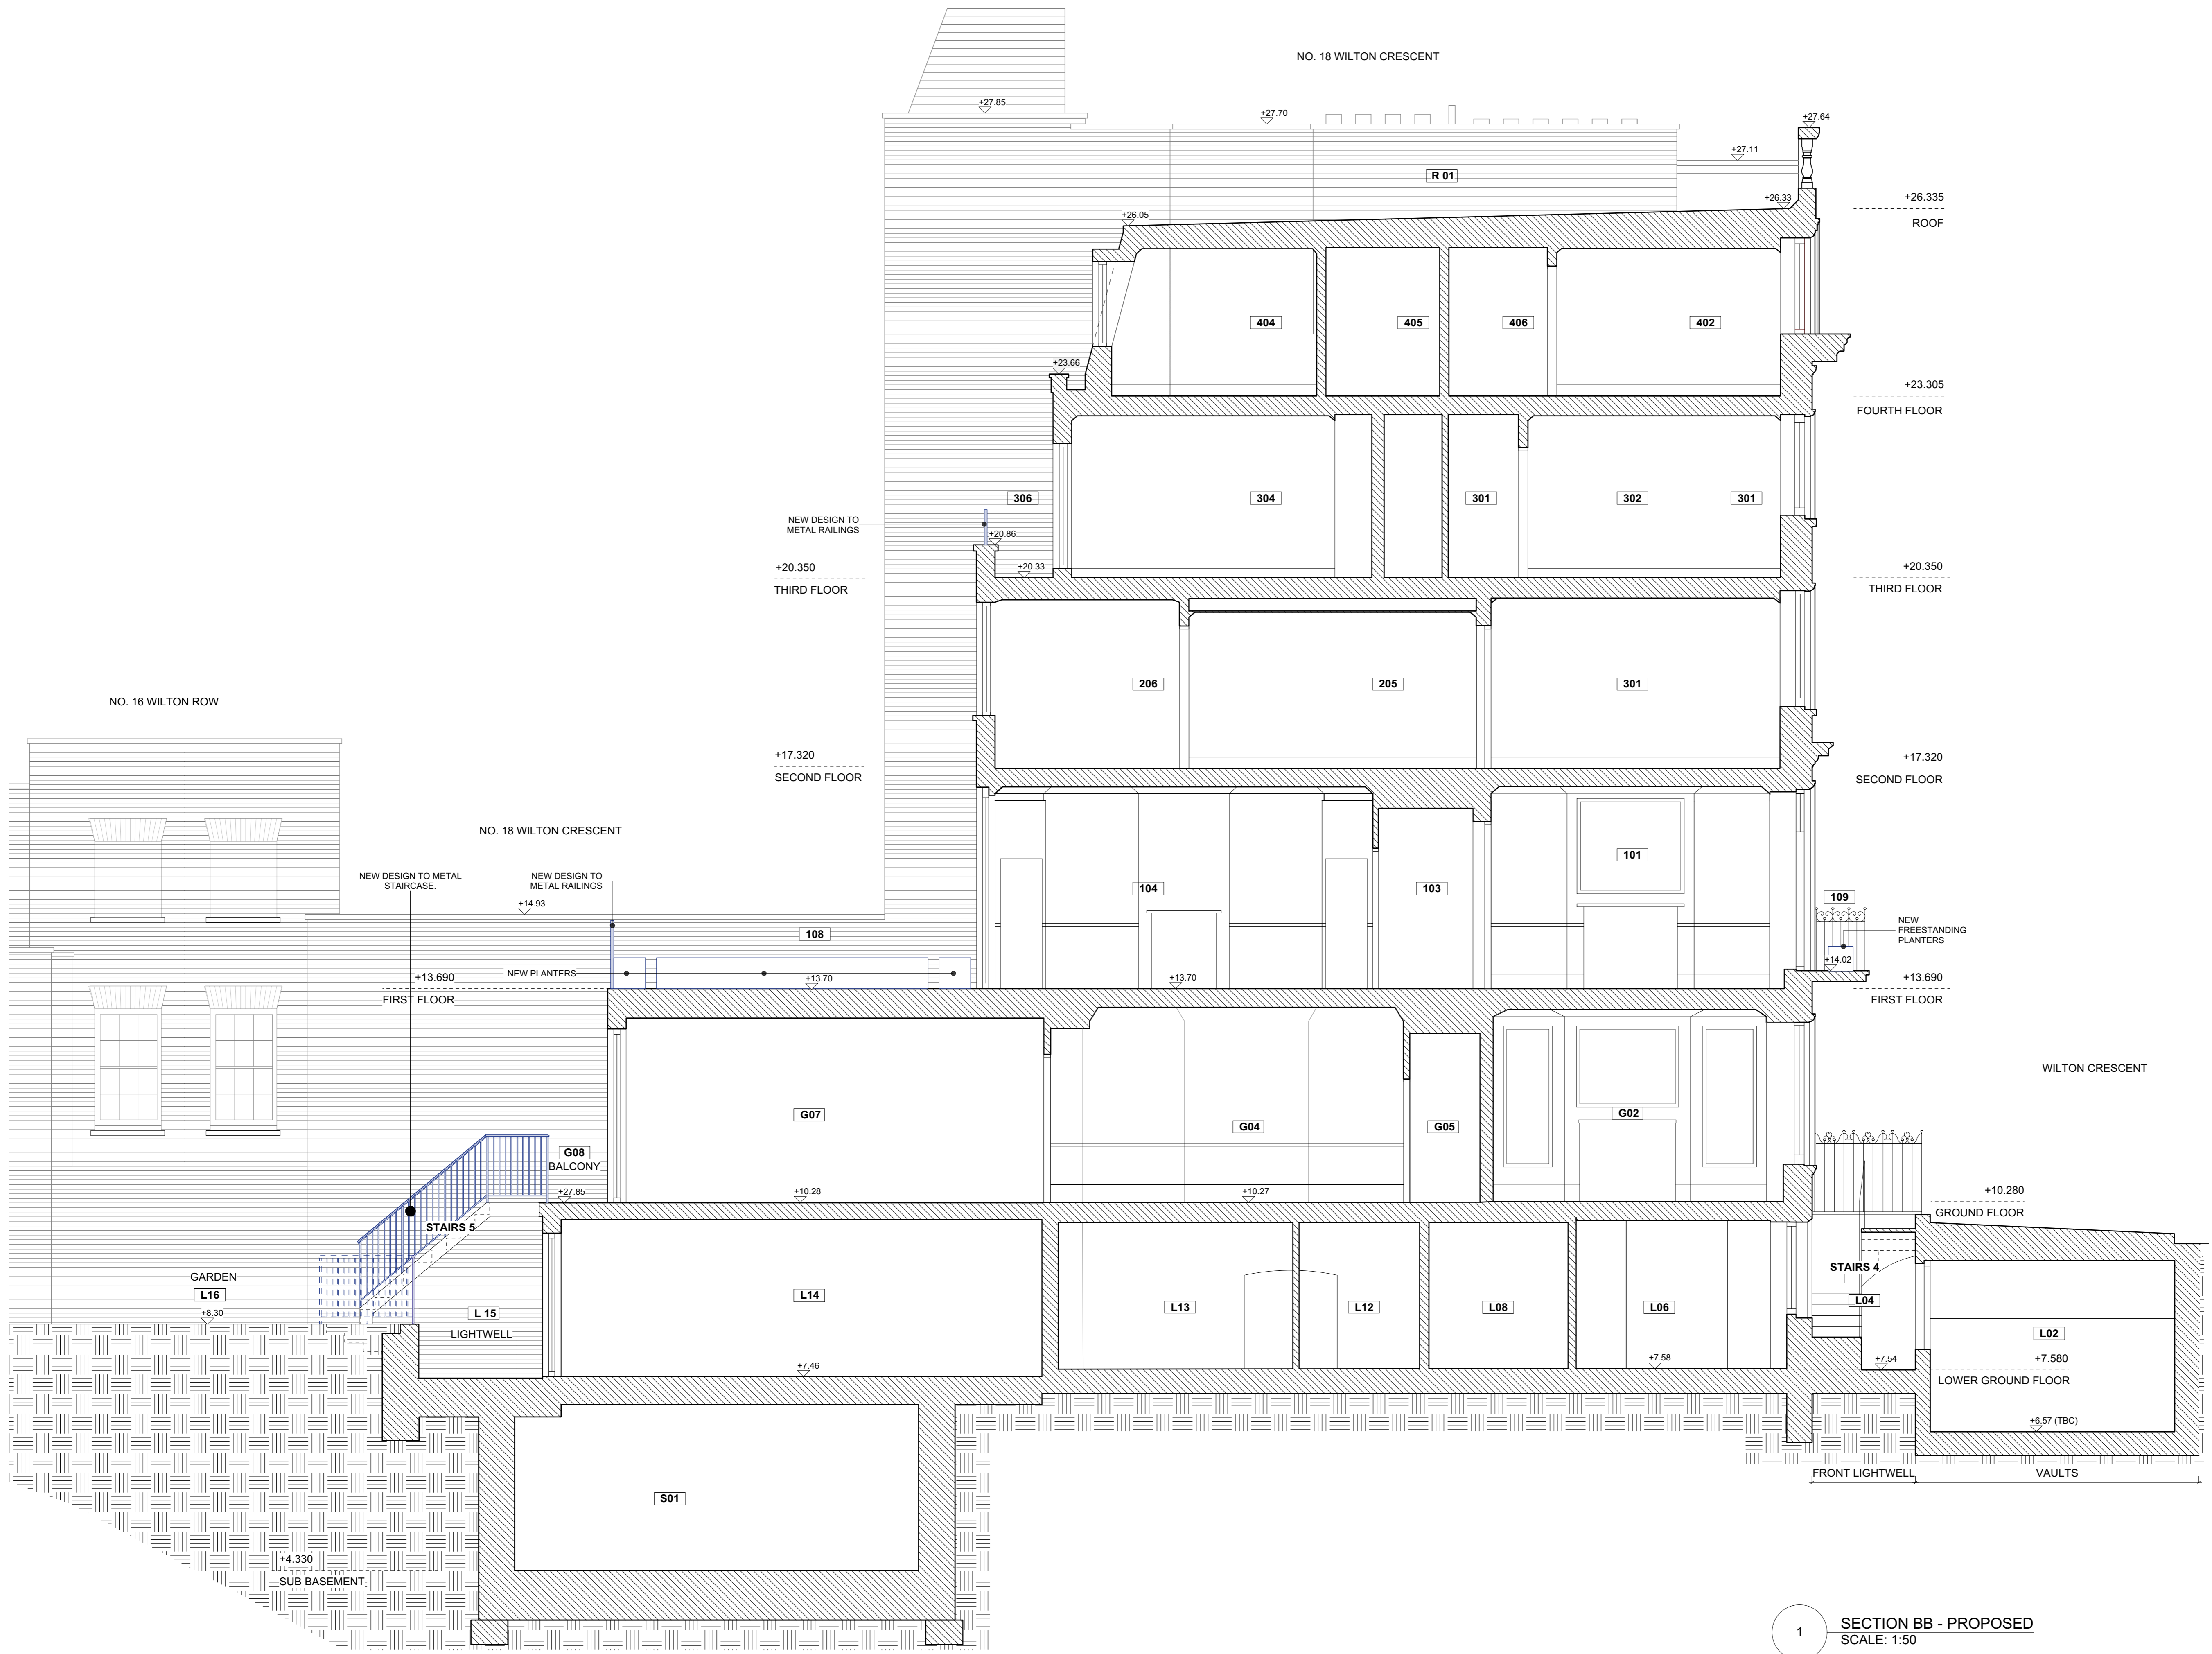

REV.	DATE	DESCRIPTION
------	------	-------------

17 WILTON CRESCENT  
 LONDON  
 SECTION BB  
 PROPOSED

DRNG No	SCALE	DATE
PL-13/4 L2	1:50 @ A1	MARCH 2024

1 SECTION BB - PROPOSED  
 SCALE: 1:50



5 ST JAMES'S SQUARE  
 LONDON SW1Y 4JU  
 T 020 7451 0955 mail@stanhopegate.co.uk  
 www.stanhopegatearchitecture.com