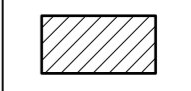

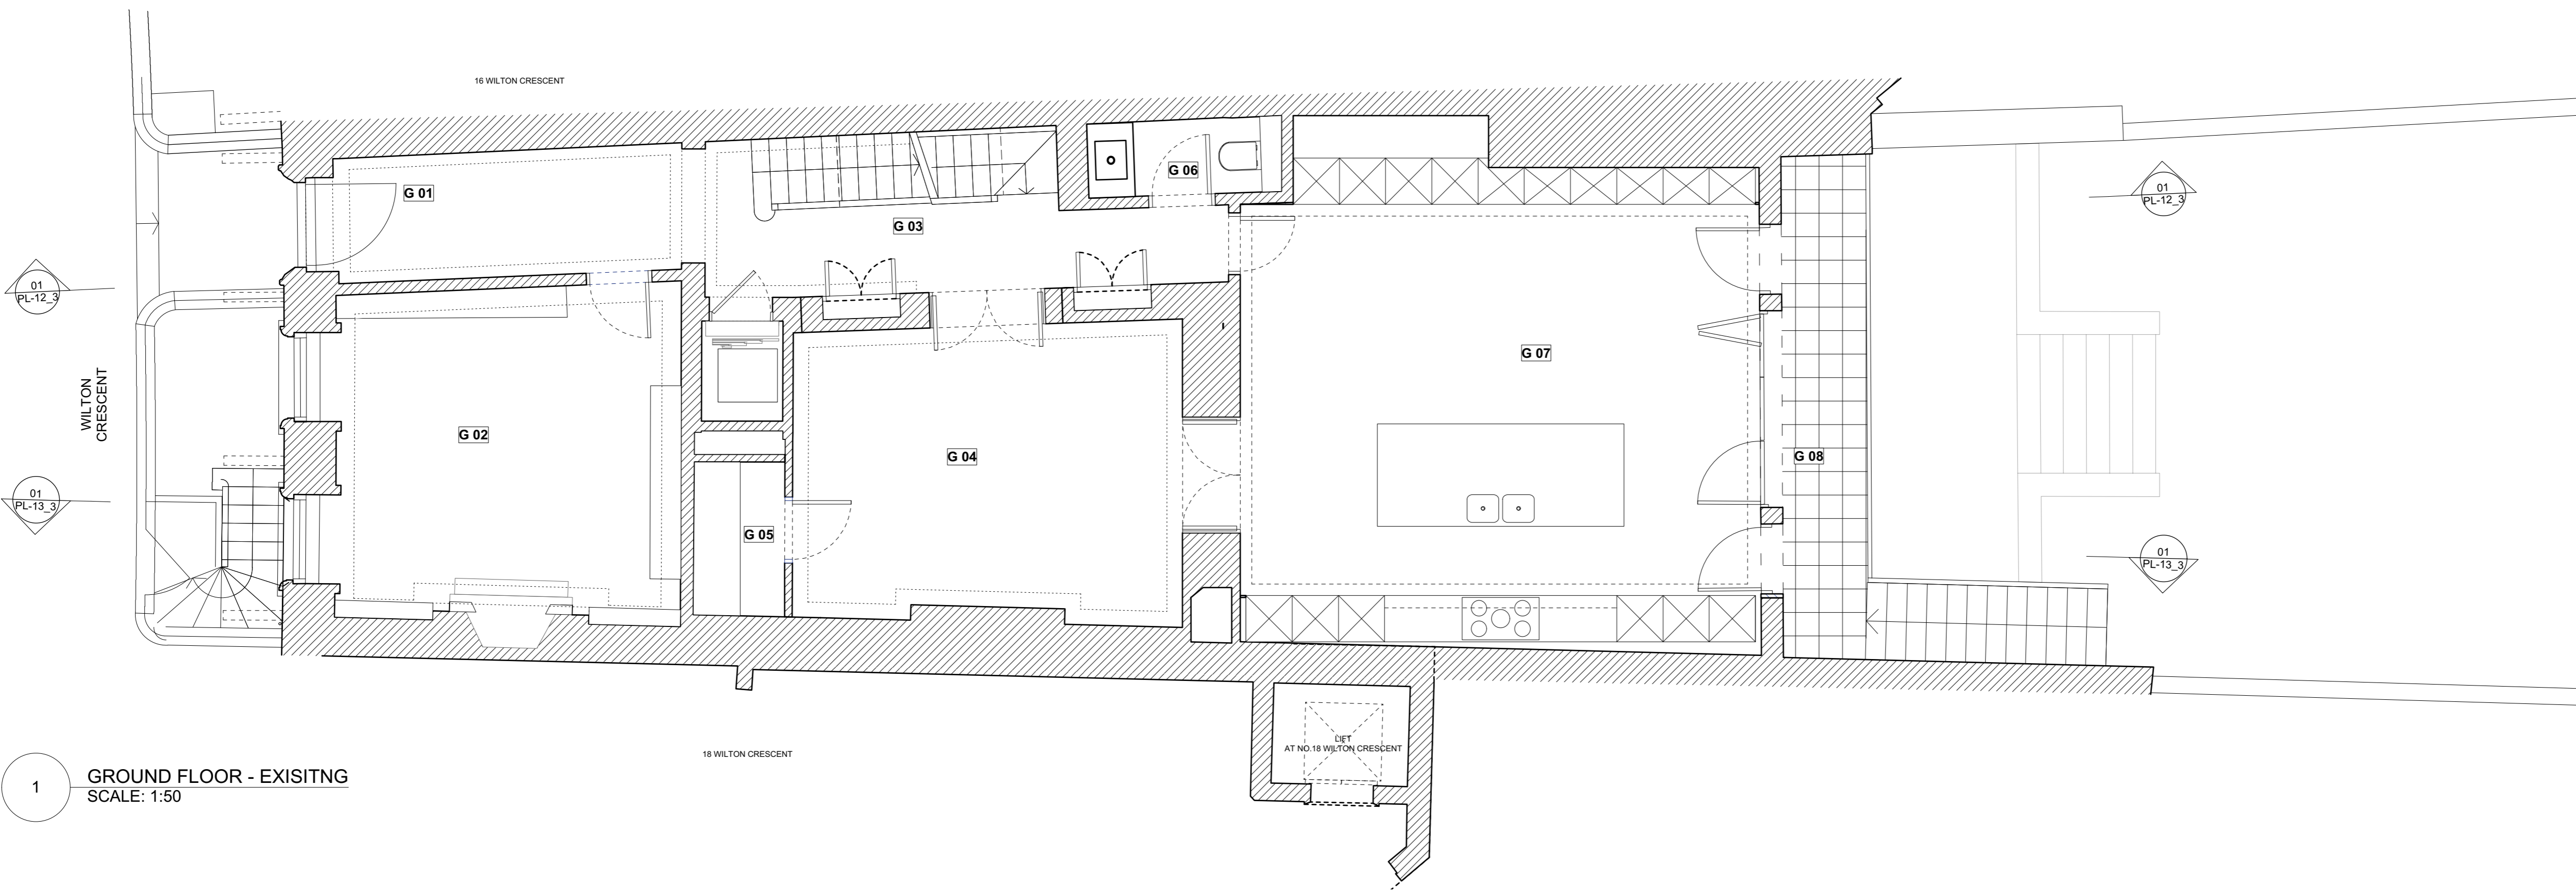
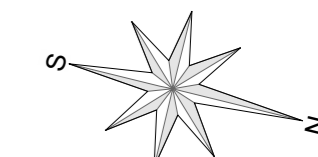



KEY:
 SILL: - INTERNAL WINDOW SILL HEIGHT
 HEAD: - INTERNAL WINDOW HEAD HEIGHT
 FFL: - FINISHED FLOOR LEVEL
 HT: - FLOOR TO CEILING HEIGHT

 EXISTING
 PROPOSED

ALL DIMENSIONS TO BE CHECKED ON SITE



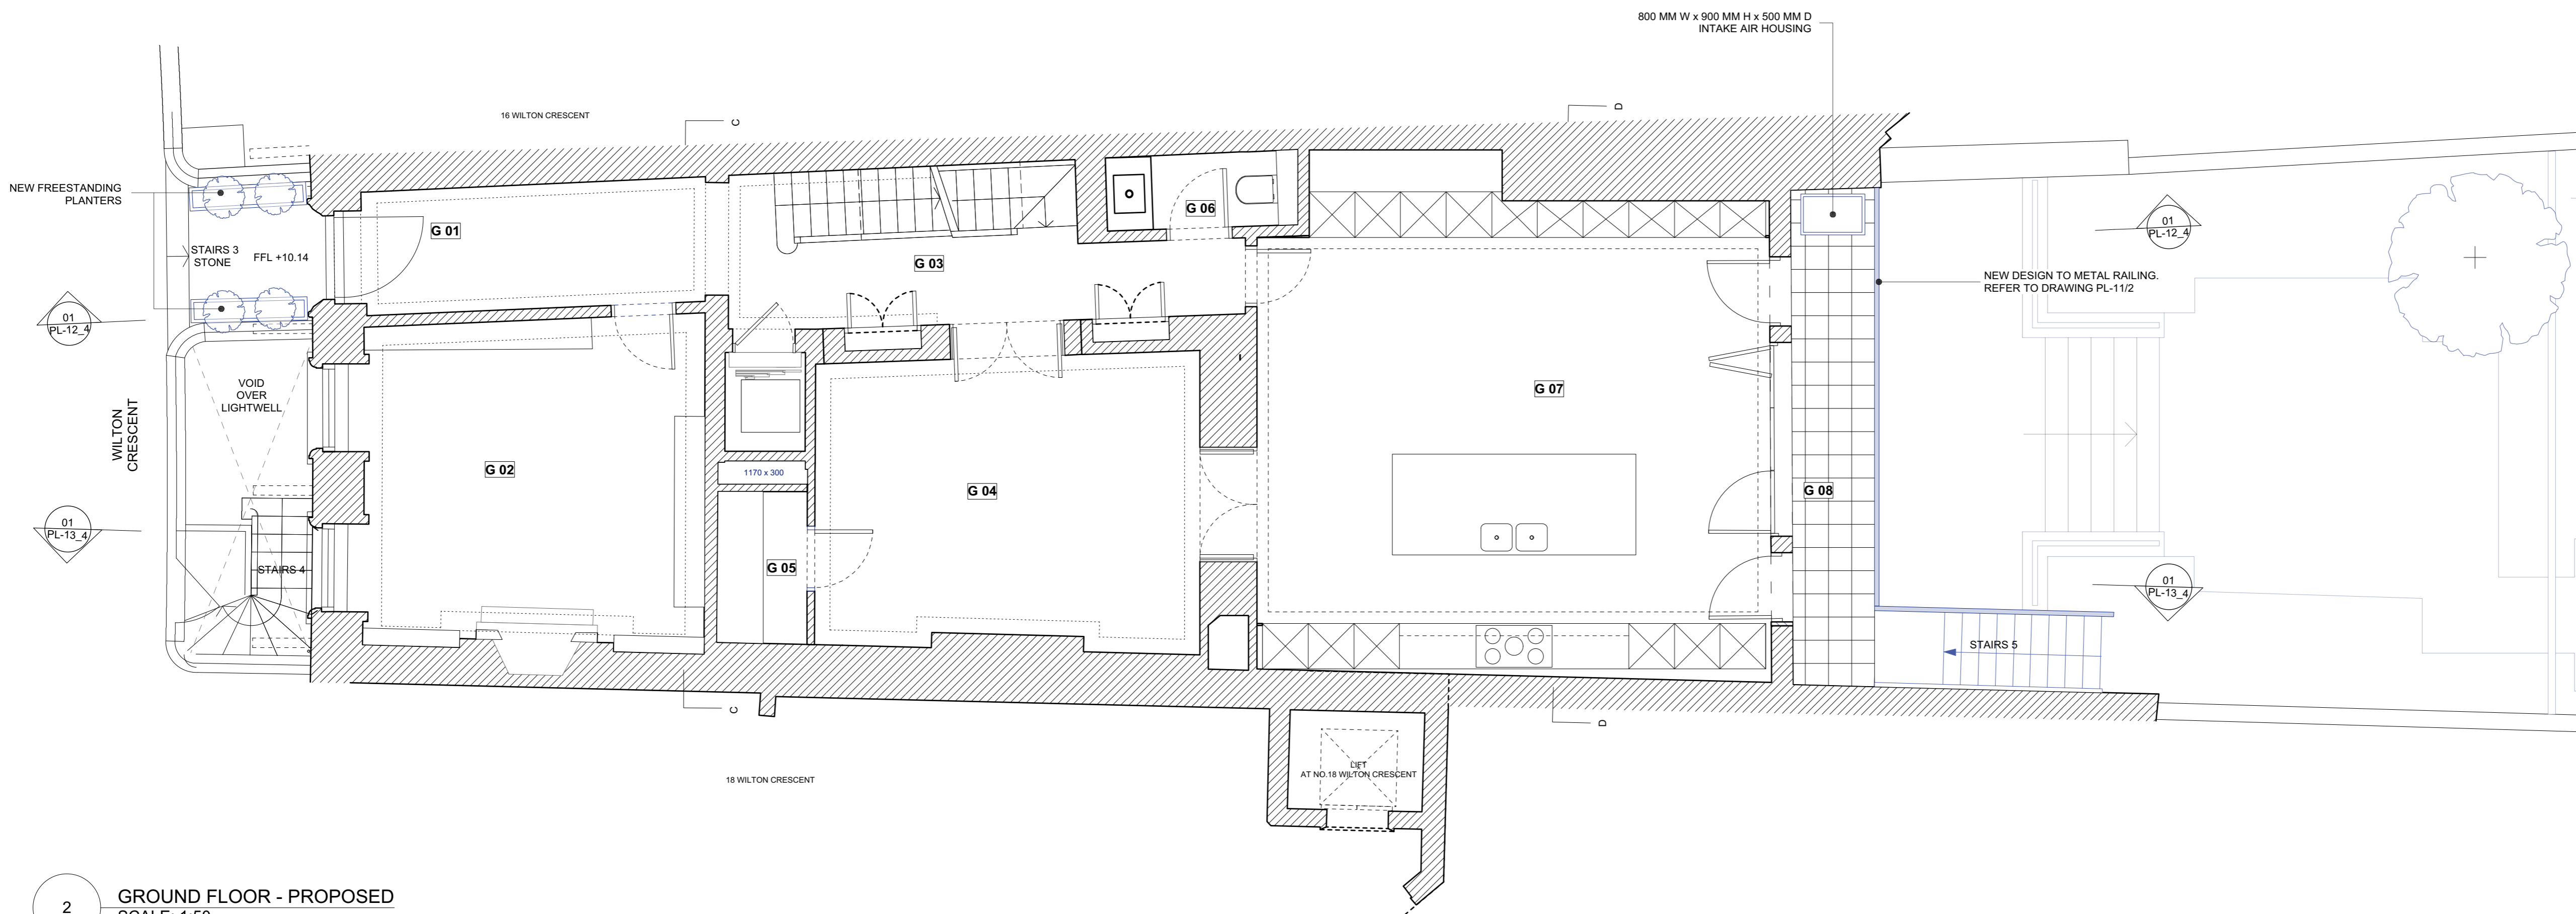1 GROUND FLOOR - EXISTING
 SCALE: 1:50



2 GROUND FLOOR - PROPOSED
 SCALE: 1:50

REV.	DATE	DESCRIPTION
------	------	-------------

17 WILTON CRESCENT
 LONDON
 GROUND FLOOR
 PLANS

DRNG No PL-04/2 L2	SCALE 1:50 @ A1	DATE MARCH 2024
-----------------------	--------------------	--------------------



5 ST JAMES'S SQUARE
 LONDON SW1Y 4JU
 T 020 7451 0955 mail@stanhopegate.co.uk
 www.stanhopegatearchitecture.com