


EAST ELEVATION

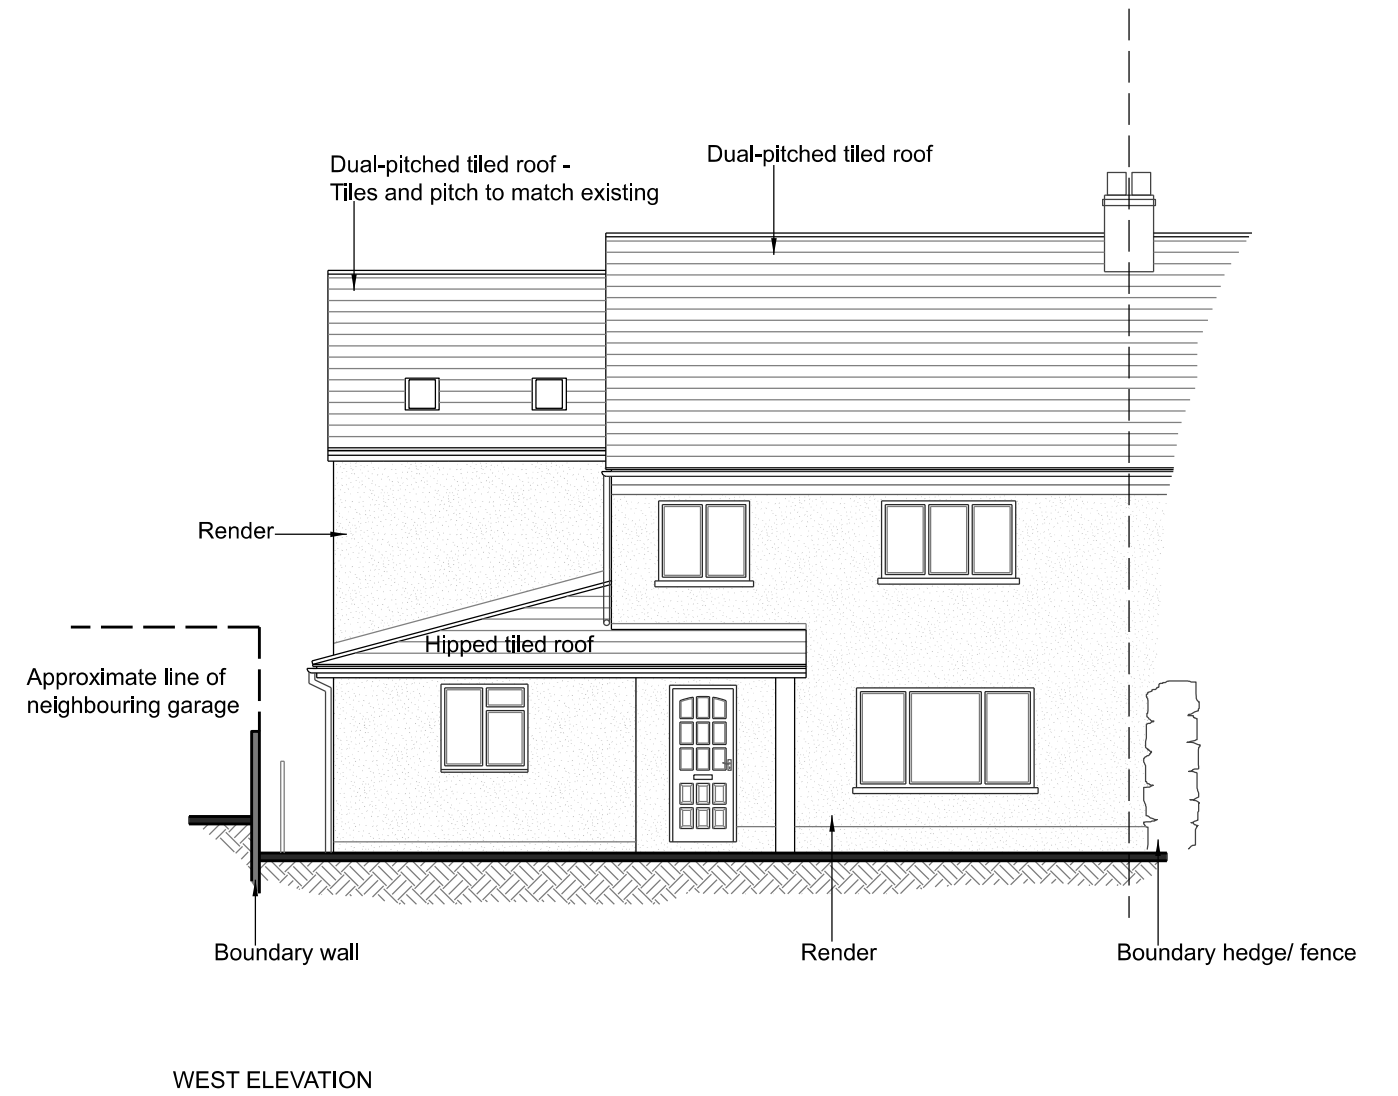

WEST ELEVATION

Note: Responsibility is not accepted for errors made by others in scaling from this drawing. All dimensions to be confirmed on site.



SUNDIAL HOUSE DESIGNS			
16 Folly Lane, Stroud, Glos, GL5 1SD Tel: 07789 537629			
Drawing Title:	East and West Elevations - Proposed		
Project Name:	4 Field Road	Scale:	1-100@A3
Drawing No:	SHD-4FR-PROP-13-O	Date:	April 2024
Revision:	-		