


1.1

Meeting Styles & bottom rail

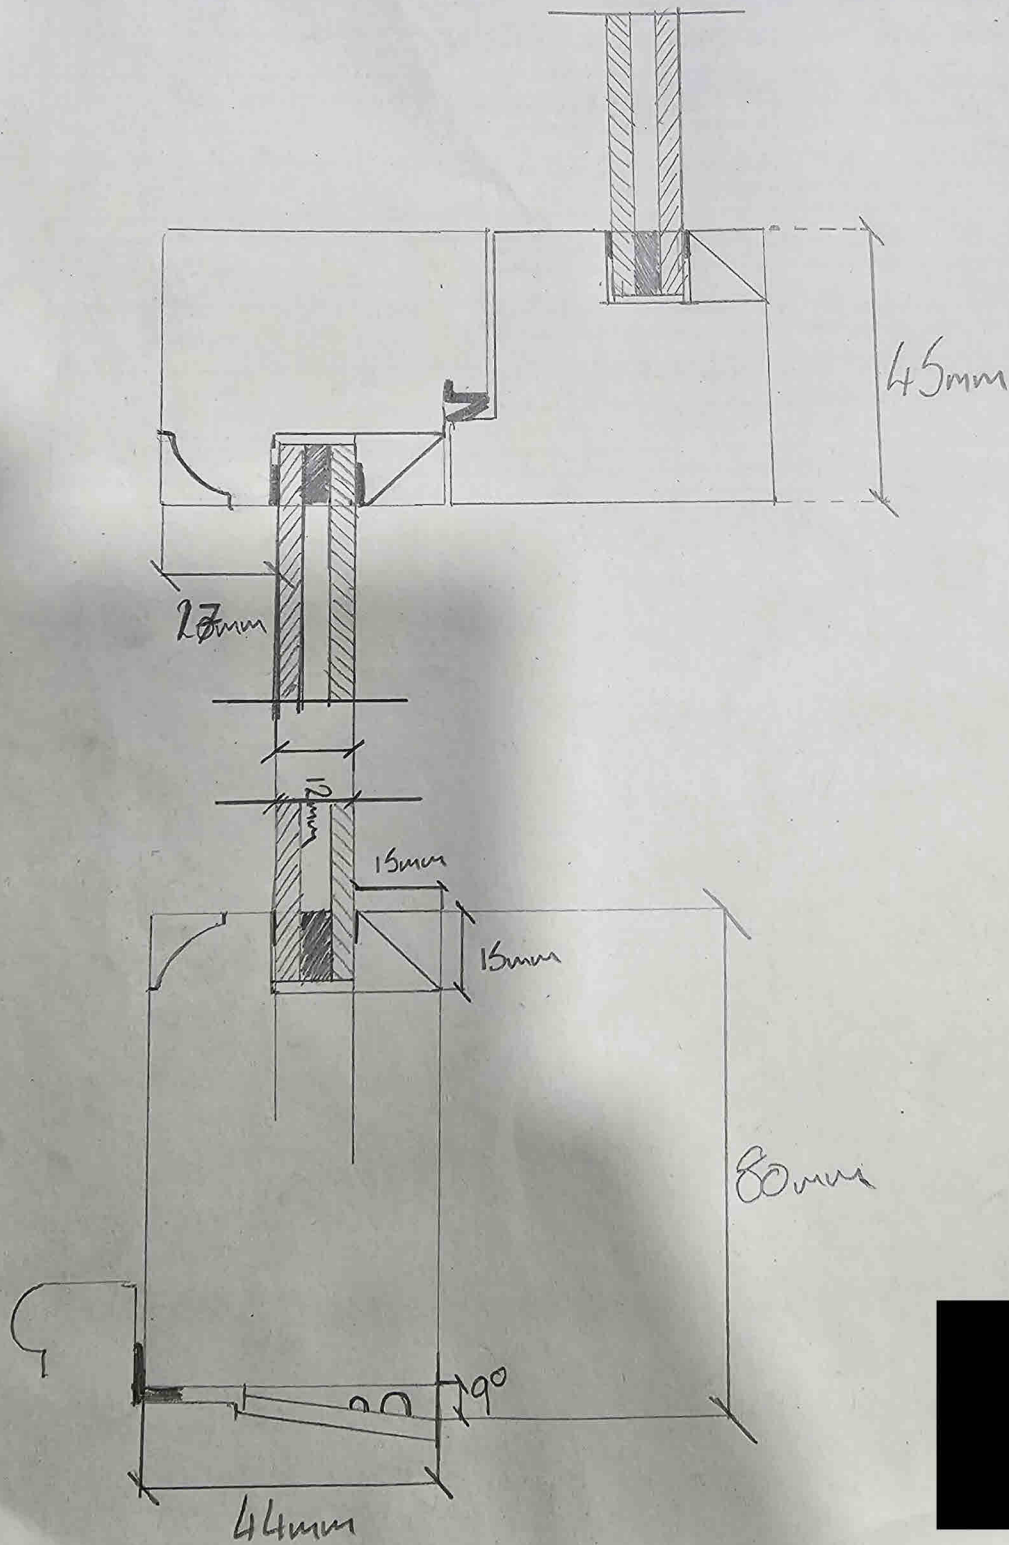

160mm

