



CLIENT MR & MRS WAKTARE

ADDRESS

11 KINGS ROAD
ST. HELENS
MERSEYSIDE
WA10 3HT


DATE 10/04/24

REF TDS-354 / 006

TITLE PROPOSED ELEVATIONS

NOTES


DRAWINGS FOR PLANNING
PERMISSION ONLY AND REMAIN
THE PROPERTY OF TDS. NOT TO
BE COPIED IN WHOLE OR PART
WITHOUT PRIOR WRITTEN
CONSENT.

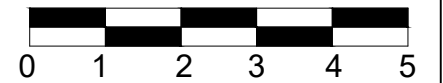


METRIC SCALE BAR
= 100/50 @ A3/A1

REVISION

REVISION A - FIRST ISSUE
REVISION B - WINDOW ADDED

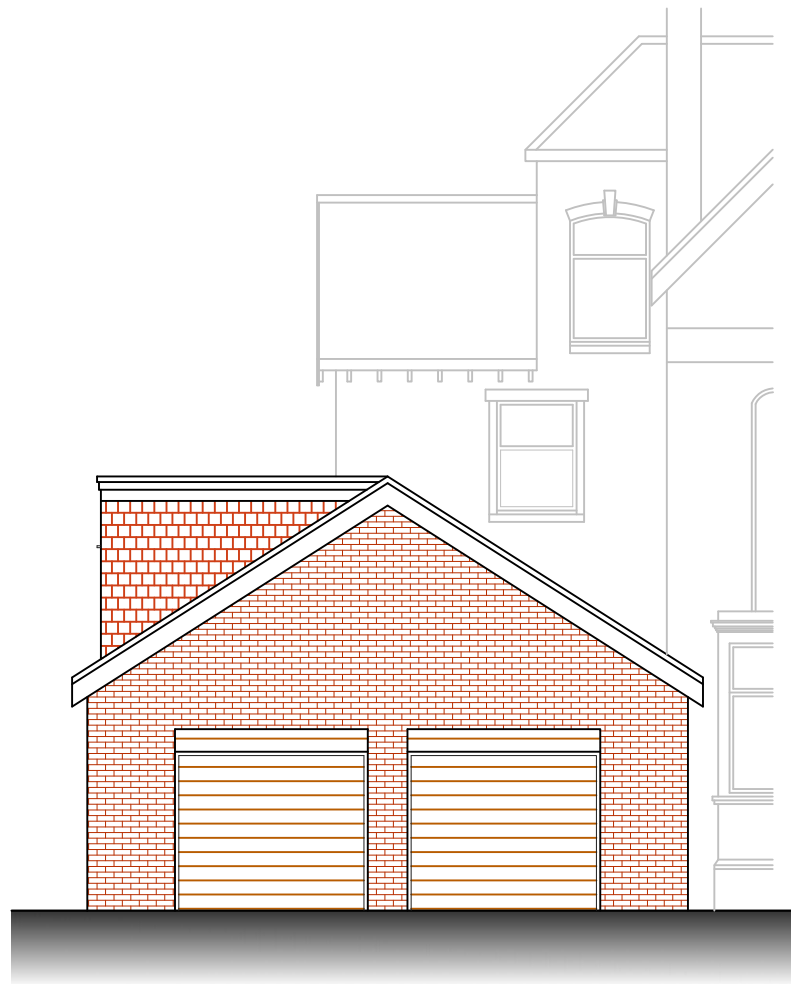

PROPOSED FRONT ELEVATION

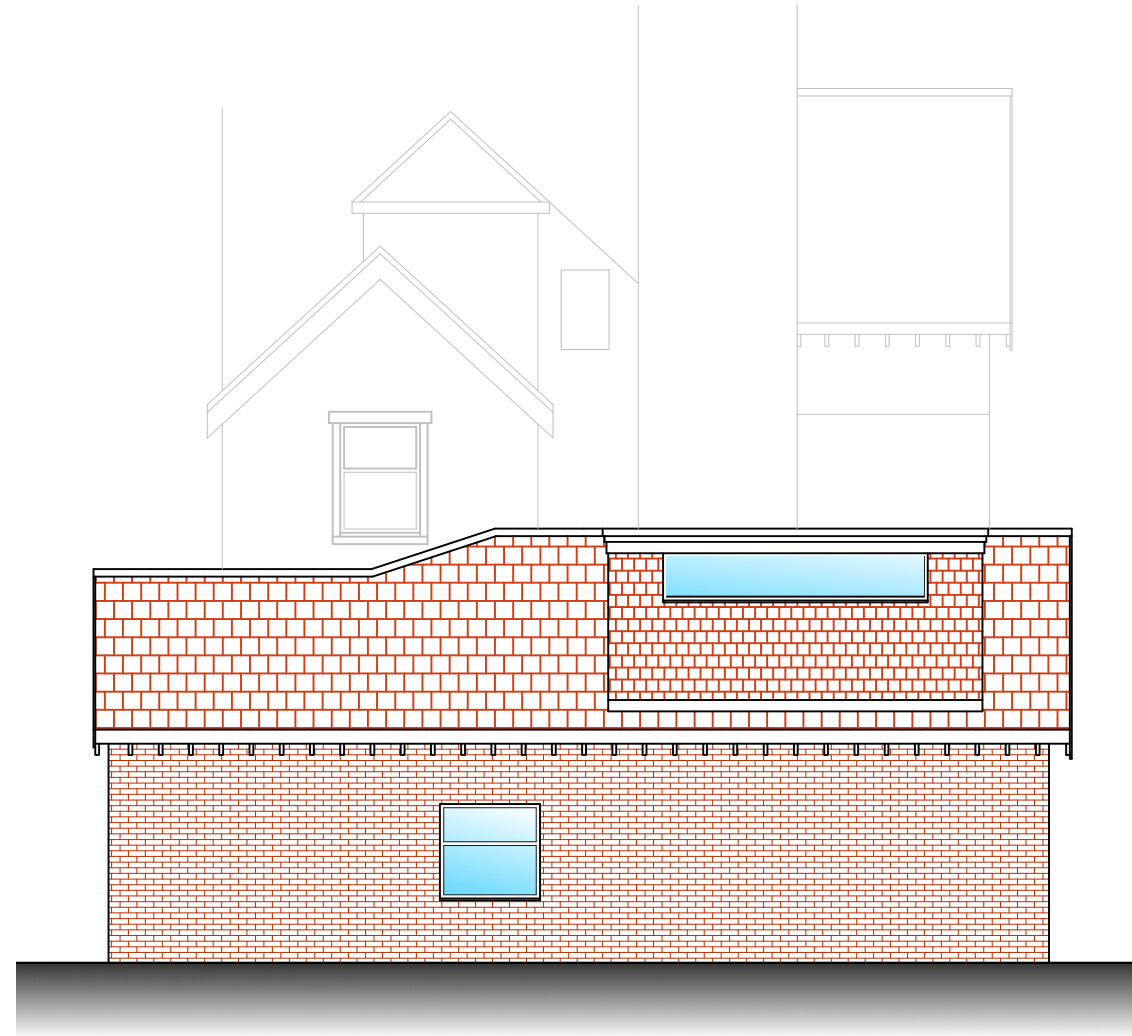

PROPOSED SIDE ELEVATION (A)