



NOTES


This drawing should be read in conjunction with all other plans and documentation.

The drawing remains the property of TDS and must not be copied in whole or part without prior written consent.

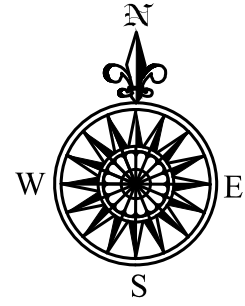

EXISTING SITE LOCATION PLAN

 

CLIENT MR & MRS WAKTARE		COMMENTS		TAURUS DESIGN SERVICES  BOLD BUSINESS CENTRE, BOLD LANE, ST. HELENS, WA9 4TX T: 01744 632981	
PROJECT 11 KINGS ROAD, ST. HELENS, MERSEYSIDE WA10 3HT		DATE 08/04/24	REVISION REV A		
DRAWING TITLE EXISTING SITE LOCATION PLAN		SCALE 1:1250 @ A4	DRAWING NUMBER TDS-354/SLP		