


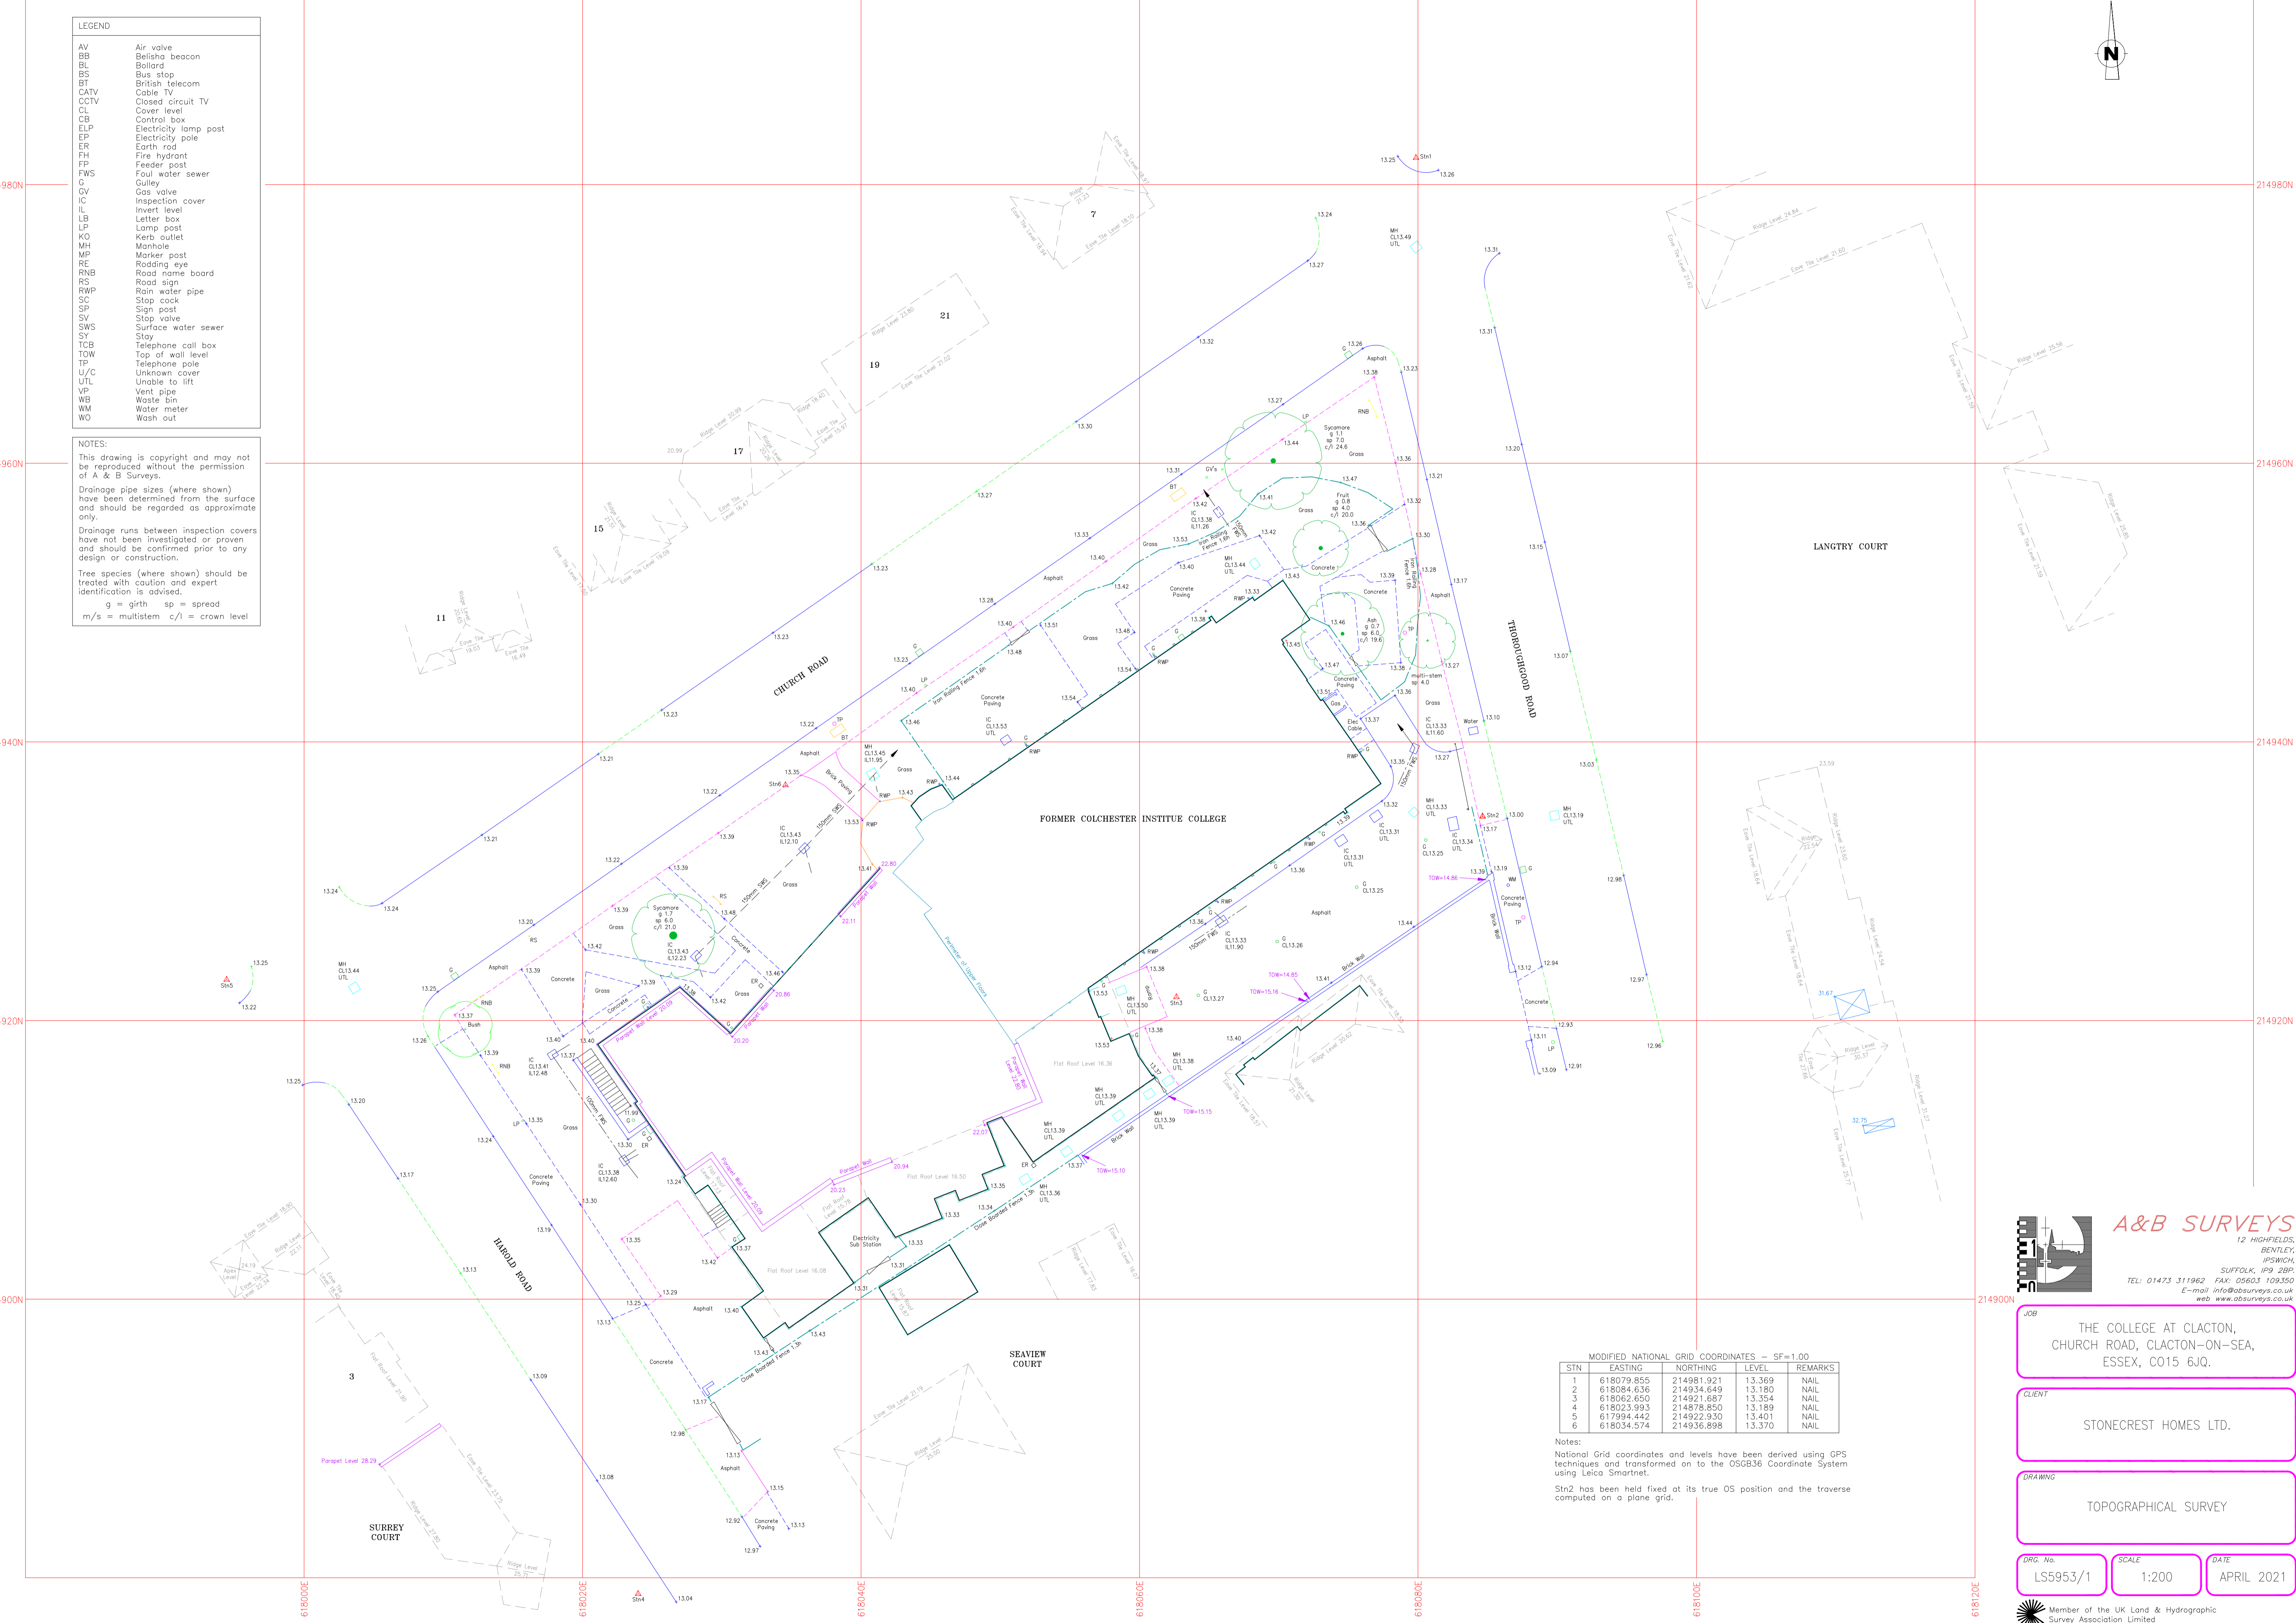

LEGEND	
AV	Air valve
BB	Belisha beacon
BL	Bollard
BS	Bus stop
BT	British telecom
CATV	Cable TV
CCTV	Closed circuit TV
CL	Closed circuit TV
CB	Control box
ELP	Electricity lamp post
EP	Electricity pole
ER	Earth rod
FH	Fire hydrant
FP	Feeder post
FWS	Foul water sewer
G	Gully
GV	Gas valve
IC	Inspection cover
IL	Invert level
LB	Letter box
LP	Lamp post
KO	Kerb outlet
MH	Manhole
MP	Marker post
RE	Rodding eye
RNB	Road name board
RS	Road sign
RWP	Rain water pipe
SC	Stop cock
SP	Sign post
SV	Stop valve
SWS	Surface water sewer
SY	Stay
TCB	Telephone call box
TOW	Top of wall level
TP	Telephone pole
U/C	Unknown cover
UTL	Unable to lift
VP	Vent pipe
WB	Waste bin
WM	Water meter
WO	Wash out


**NOTES:**  
 This drawing is copyright and may not be reproduced without the permission of A & B Surveys.  
 Drainage pipe sizes (where shown) have been determined from the surface and should be regarded as approximate only.  
 Drainage runs between inspection covers have not been investigated or proven and should be confirmed prior to any design or construction.  
 Tree species (where shown) should be treated with caution and expert identification is advised.  
 g = girth sp = spread  
 m/s = multistem c/l = crown level



MODIFIED NATIONAL GRID COORDINATES - SF=1.00

STN	EASTING	NORTHING	LEVEL	REMARKS
1	618079.855	214981.921	13.369	NAIL
2	618084.636	214934.649	13.180	NAIL
3	618062.650	214921.687	13.354	NAIL
4	618023.993	214878.850	13.189	NAIL
5	617994.442	214922.930	13.401	NAIL
6	618034.574	214936.898	13.370	NAIL

Notes:  
 National Grid coordinates and levels have been derived using GPS techniques and transformed on to the OSGB36 Coordinate System using Leica Smartnet.  
 Stn2 has been held fixed at its true OS position and the traverse computed on a plane grid.

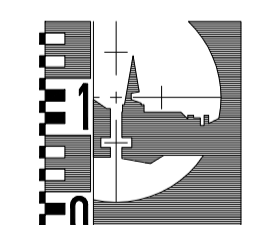

**A&B SURVEYS**  
 12 HIGHFIELDS,  
 BENTLEY,  
 IPSWICH,  
 SUFFOLK, IP9 2BP.  
 TEL: 01473 311962 FAX: 05603 109350  
 E-mail: info@absurveys.co.uk  
 web: www.absurveys.co.uk

**JOB**  
 THE COLLEGE AT CLACTON,  
 CHURCH ROAD, CLACTON-ON-SEA,  
 ESSEX, CO15 6JQ.

**CLIENT**  
 STONECREST HOMES LTD.

**DRAWING**  
 TOPOGRAPHICAL SURVEY

**DRG. No.** LS5953/1 **SCALE** 1:200 **DATE** APRIL 2021

Member of the UK Land & Hydrographic Survey Association Limited