



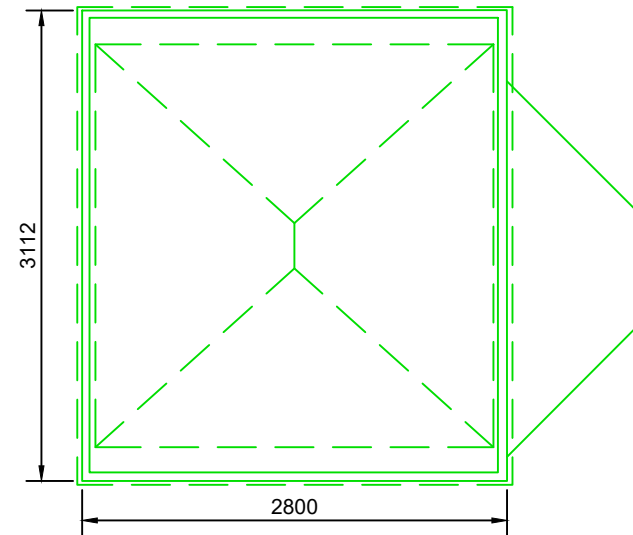


Plan View

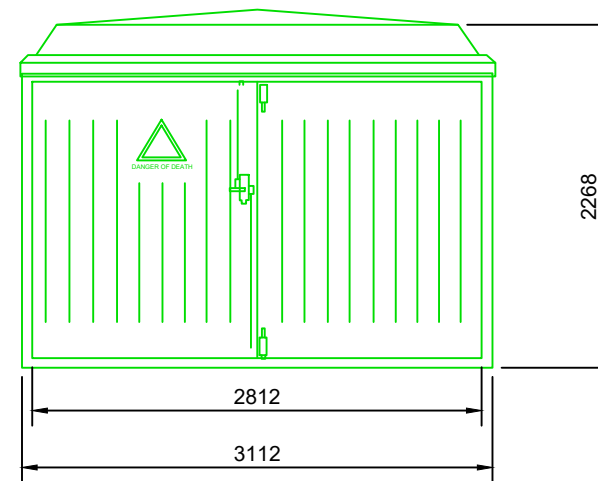


Front Elevation




Left Elevation

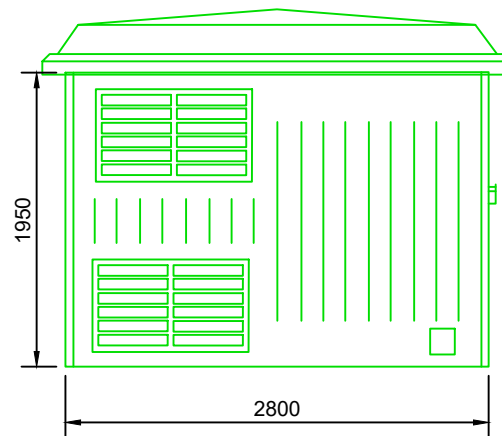

Rear Elevation

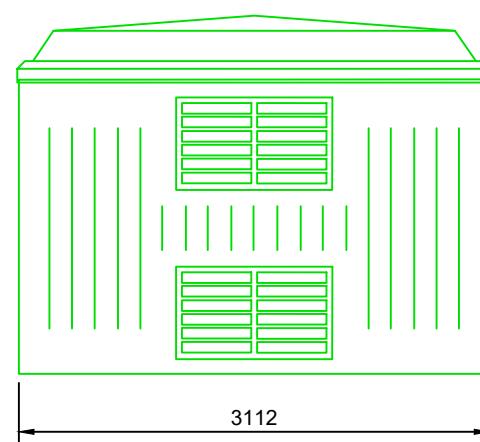

Right Elevation

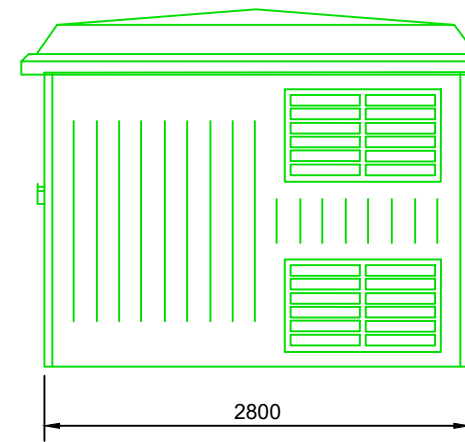

External colour - 14 C 39 GREEN

Base details to be confirmed subject to site specific requirements.

PROJECT NAME

SUBSTATION TR18

ADDRESS

DRAWING TITLE

TYPICAL ELEVATIONS

DRAWING NO.

002_12

SCALE (@A3)	DRAWN BY	REV.
1:50	PH	A

REV.	DESCRIPTION
A	Issued for comment

DATE	REV. BY	PH	APP. BY	MD
13/07/22				

REV.	DESCRIPTION

DATE	REV. BY	APP. BY

REV.	DESCRIPTION

DATE	REV. BY	APP. BY

NOTES

For further details please refer to manufacturers specifications



The EV Network, 8th Floor Park House, Park Street, London W1K 6SS.
© The EV Network. 2021