



0mm 50mm

A3 ORIGINAL SHEET SIZE

Notes:  
 1. This drawing has been prepared for planning purpose only. Do not use this drawing for construction purposes.  
 2. All dimensions are given in millimetres, levels in metres.  
 3. Distances or sizes shall not be scaled for construction purposes. Use only figured dimensions.

Key:  
 Proposed Construction  
 Existing Garage

Note:  
 \* Indicative

Rev	By	Description	Date
-----	----	-------------	------

Project Title:

34 Queenswood Road,  
 Sidcup, DA15 8QR

Drawing Title:

Proposed Garage - South  
 Elevation & Section B-B

All rights reserved. This drawing and its content are the properties of Watershed Chartered Architect. They are not to be reproduced in part or all in any form or manner without express written permission from Watershed Chartered Architect.

**WATERSHED**  
 CHARTERED ARCHITECT

Causeway House . 13 The Causeway .  
 Teddington . TW11 0JR

020 3908 5636  
 www.watershedarch.co.uk


Scale: 1/100@A3

Date: 28-03-2024


Drawn: RW

Drawing Number:

**1814A-P-08**

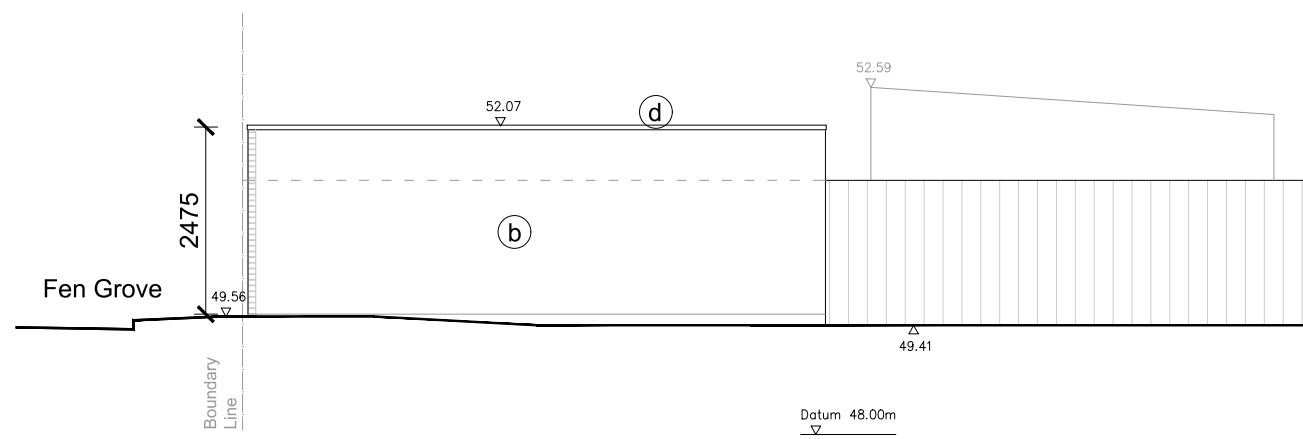

SOUTH ELEVATION (PARTIALLY HIDDEN)

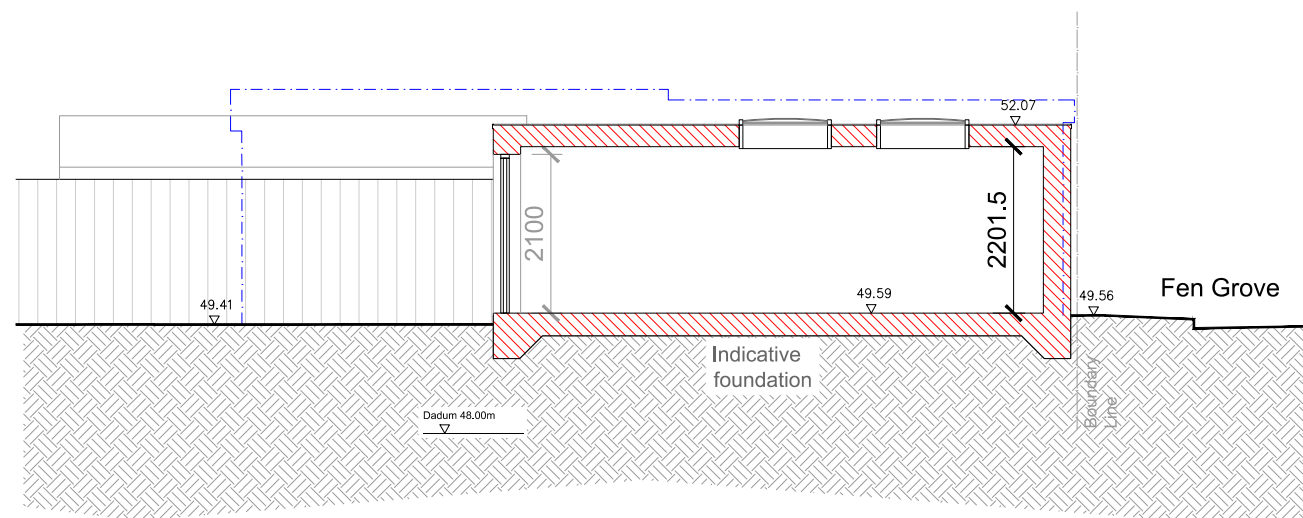

SECTION B-B

**KEY**

- (a) Brickwork to Match Existing
- (b) White Render
- (c) Timber Cladding
- (d) Flat Roof Edge Trim
- (e) White Side Sliding Sectional Door
- (f) Dark Grey Door
- (g) Dark Grey Window Frame

Scale: 1/100 