

0mm 50mm

A3 ORIGINAL SHEET SIZE

Notes:
 1. This drawing has been prepared for planning purpose only. Do not use this drawing for construction purposes.
 2. All dimensions are given in millimetres, levels in metres.
 3. Distances or sizes shall not be scaled for construction purposes. Use only figured dimensions.

Key:
 Existing Construction

Note:
 * Indicative

Rev	By	Description	Date
-----	----	-------------	------

Project Title:
**34 Queenswood Road,
 Sidcup, DA15 8QR**

Drawing Title:
**Existing Garage - South
 Elevation & Section A-A**

All rights reserved. This drawing and its content are the properties of Watershed Chartered Architect. They are not to be reproduced in part or all in any form or manner without express written permission from Watershed Chartered Architect.

WATERSHED
 CHARTERED ARCHITECT
 Causeway House . 13 The Causeway .
 Teddington . TW11 0JR
 020 3908 5636
 www.watershedarch.co.uk


Scale: 1/100@A3

Date: 28-03-2024


Drawn: RW

Drawing Number:

1814A-P-04

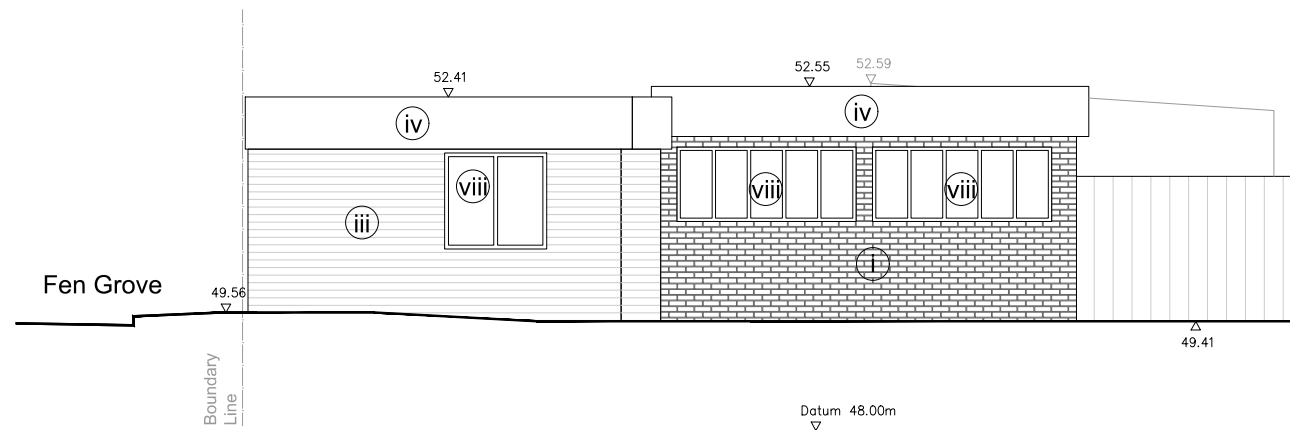

SOUTH ELEVATION

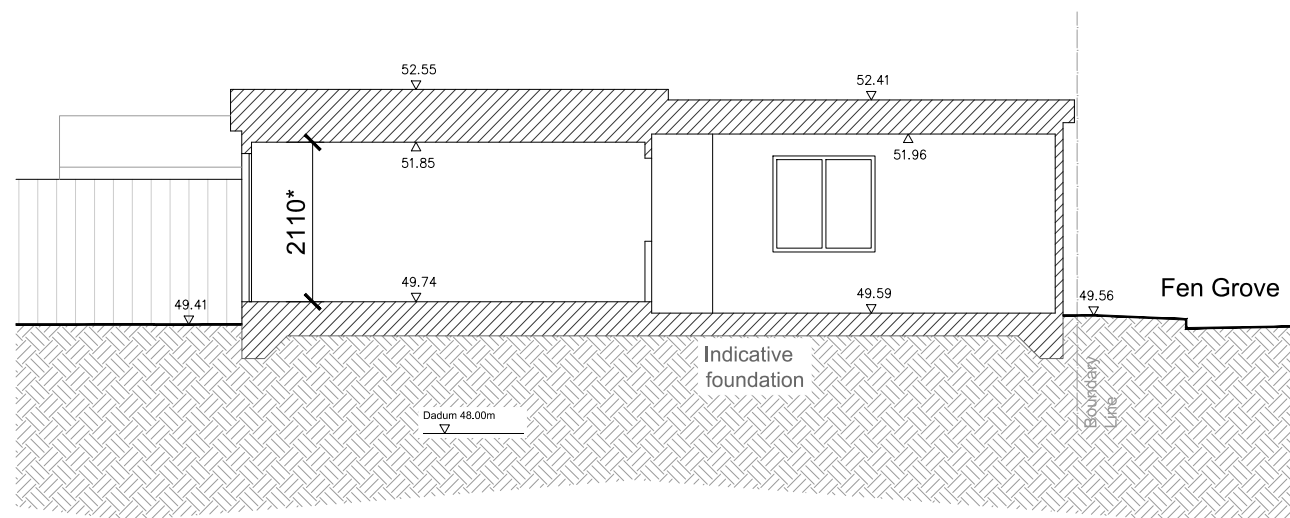

SECTION A-A

KEY

- (i) Brickwork
- (ii) Render
- (iii) Timber Cladding
- (iv) White uPVC Facia
- (v) White uPVC Garage Door
- (vi) Timber Door
- (vii) White Painted Timber Window
- (viii) Black Painted Timber Window

Original Measured Survey by:
 Cadmap Ltd
 Unit 131 Dunsfold Park, Cranleigh, Surrey, GU6 8TB
 T: 01483 429385
 E: info@cadmap.co.uk

Scale: 1/100 