



NOTE - Responsibility is not accepted for errors made by others in scaling from this drawing. All construction information should be taken from figured dimensions only

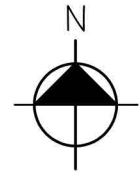

INDICATES SITE AREA

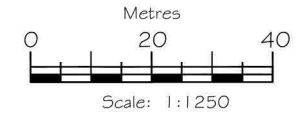

INDICATES PROPOSED PAVEMENT CAFE

REVISIONS

- REV A: PAVEMENT CAFE REDUCED ALS 29.03.17
- REV B: FOUR SEATER TABLES SWAPPED FOR TWO SEATER TABLES MT 11.10.18
- REV C: WIDTH OF PAVEMENT CAFE WIDENED. RM 09.04.24



Basepoint Business Centre, Little High Street,
Shoreham by Sea, West Sussex BN43 5EG
+44 (0)1273 467518 www.kdpaine.co.uk

CLIENT	JD WETHERSPOON PLC		
PROJECT	PUB NO: 6902 THE PADDLE STEAMER, LARGS		
DRAWING	LOCATION PLAN		

SCALE	A4/1:1250	DATE	FEB 2017	DRAWN	ALS
PROJECT No	7400	DRAWING No	PL-01	REVISION	C

Ordnance Survey (c) Crown Copyright 2017. All rights reserved. Licence number 100022432

