


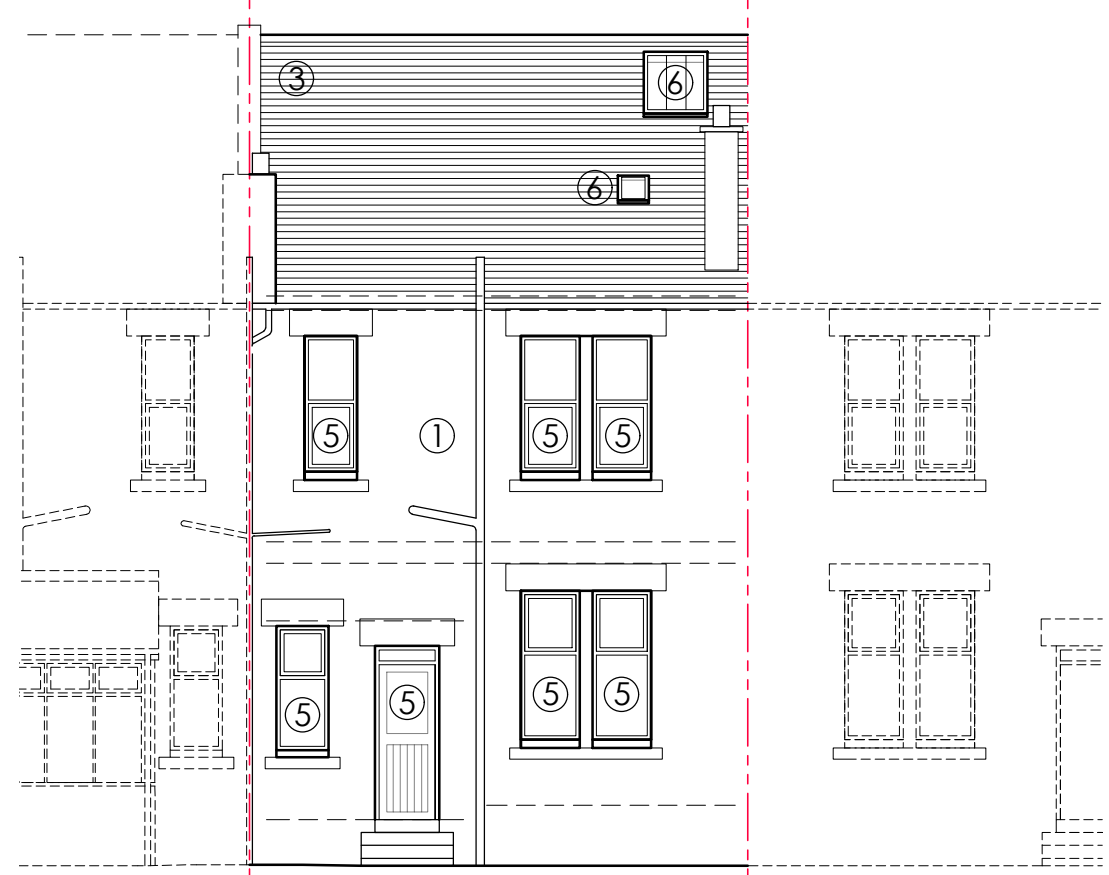

FRONT ELEVATION AS EXISTING




REAR ELEVATION AS EXISTING



SECTION AA AS EXISTING

MATERIALS KEY

- ① RENDER
- ② STONEMWORK
- ③ SLATE
- ④ TIMBER DOORS AND WINDOWS
- ⑤ UPVC DOORS AND WINDOWS
- ⑥ ROOFLIGHTS

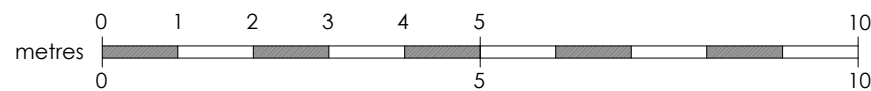

Suite 3, 1st floor East, Clydeaway House, 813 South Street, Glasgow G14 0BX t: 0141 438 0062 e: mail@karenparryarchitect.com		karen parry architects ltd	
location	5 CHARLES STREET	drawing title EXISTING ELEVATIONS & SECTION	
client	KENNY FULTON	date	28/09/23
project	EXTENSION & INTERNAL ALTERATIONS	scale	1:100 @ A3
		drawing no.	05