

## Overview plan

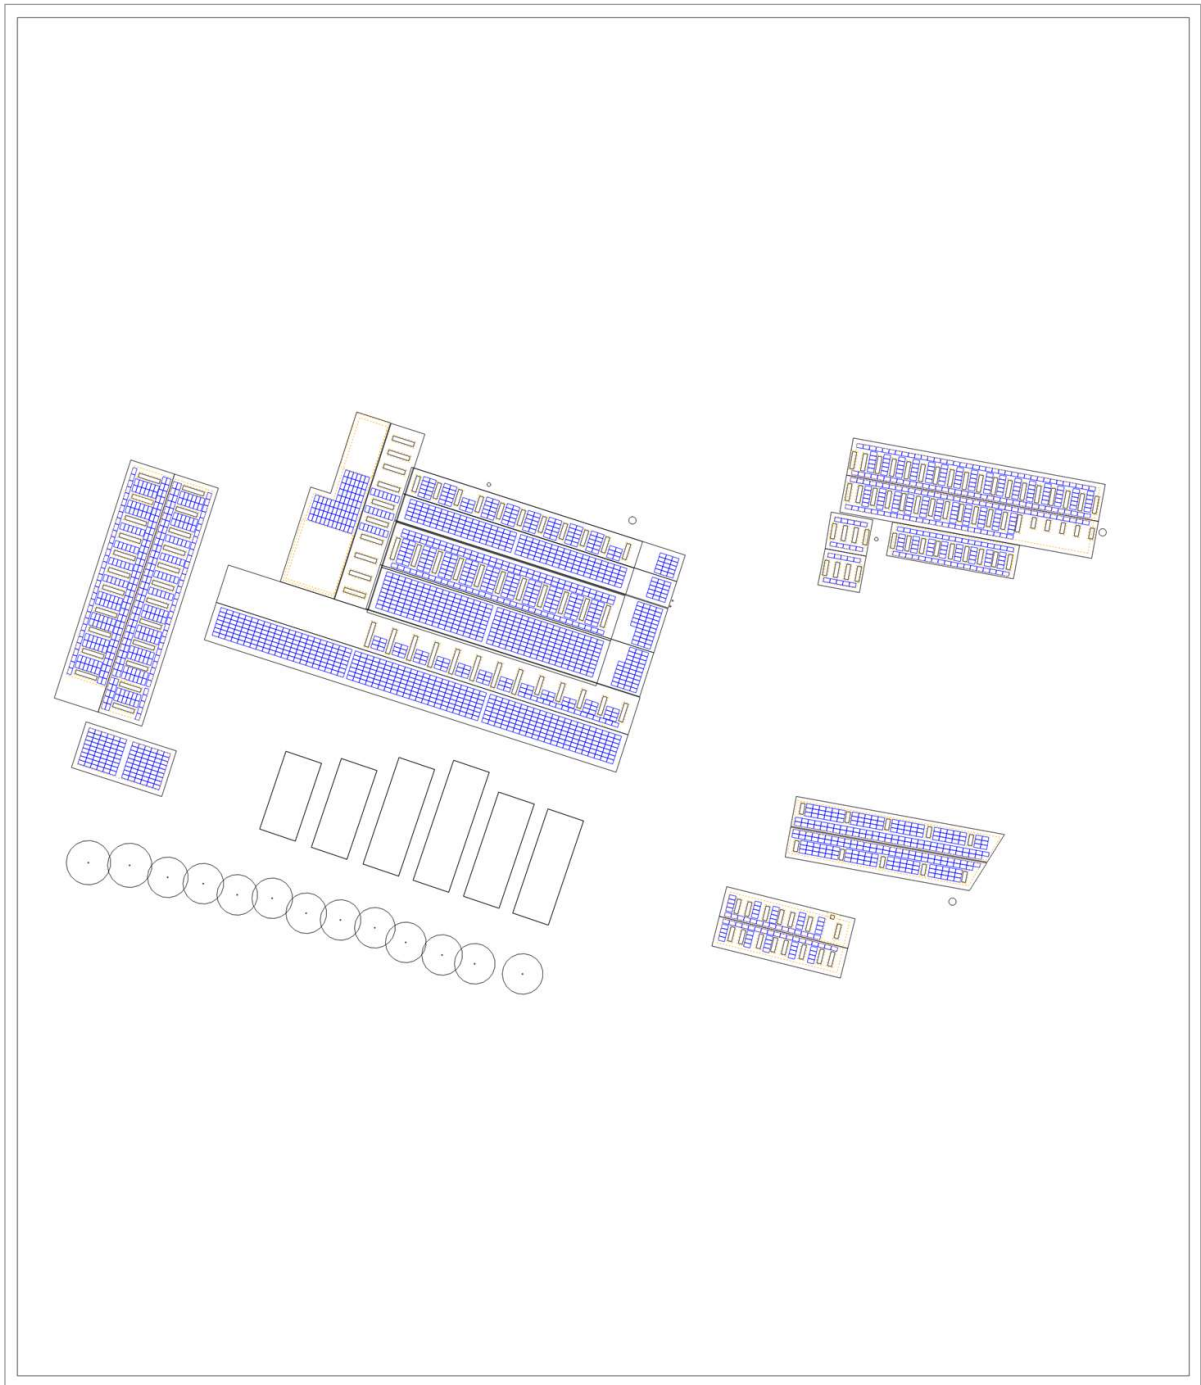


Figure: Overview plan

## Dimensioning Plan

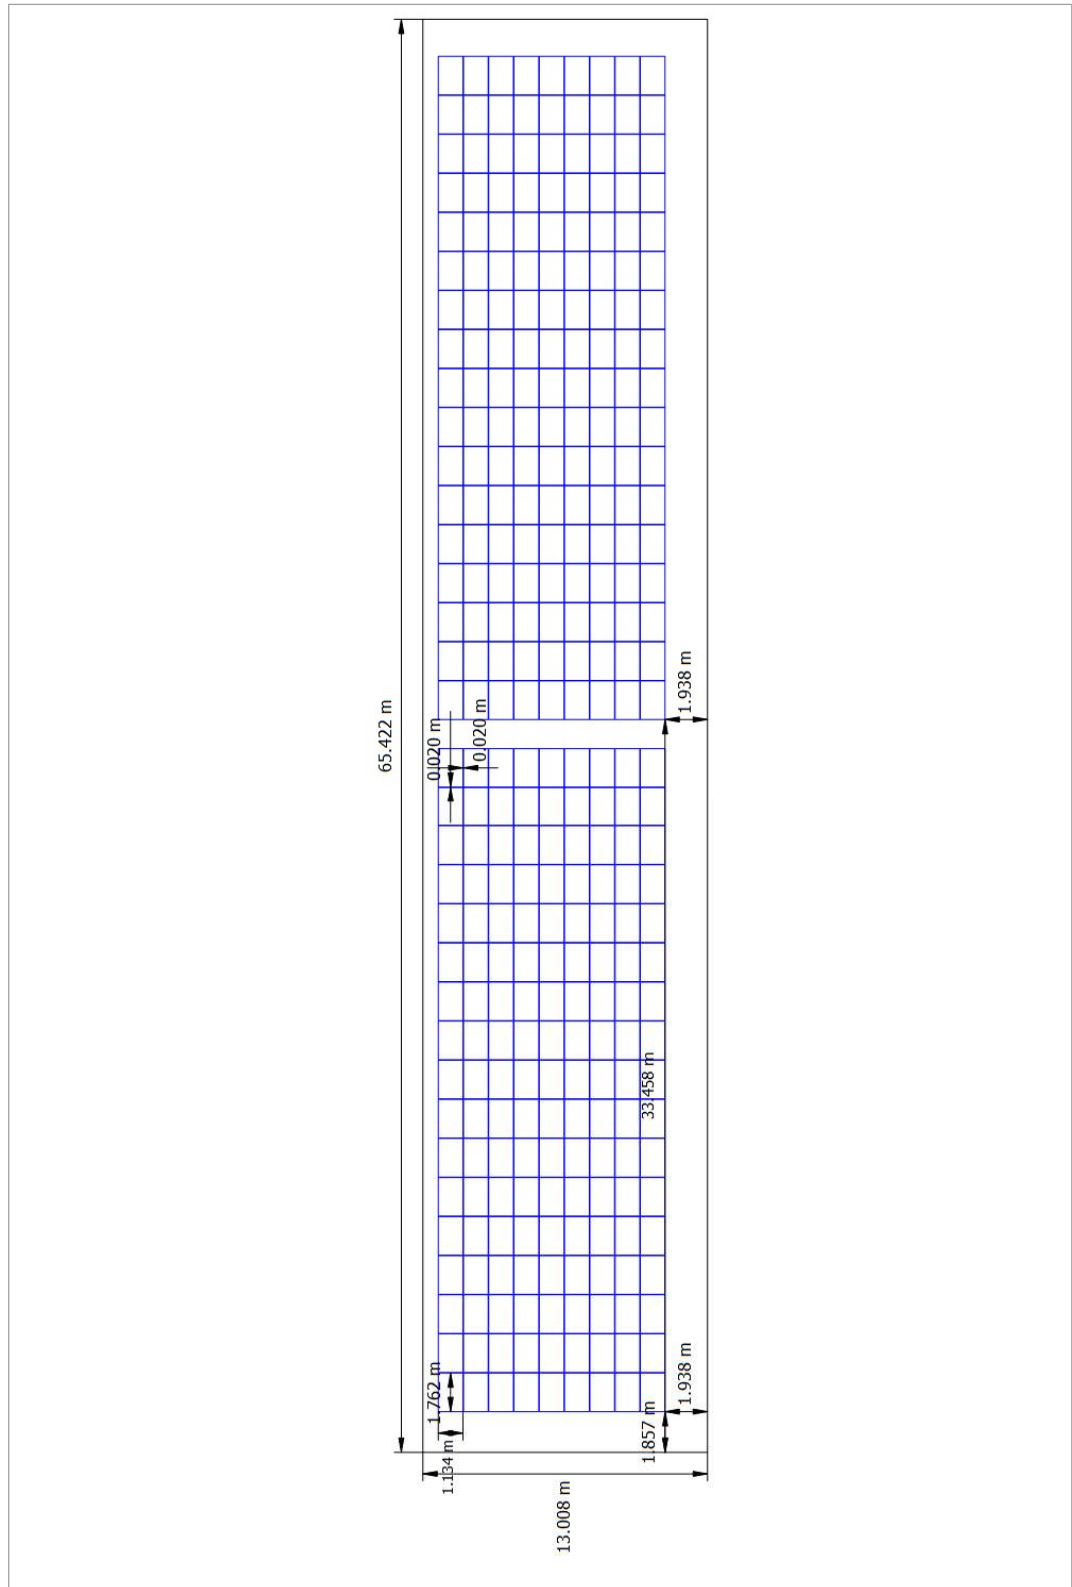


Figure: Building 07 - Roof Area West

WM Lee Roof Mount

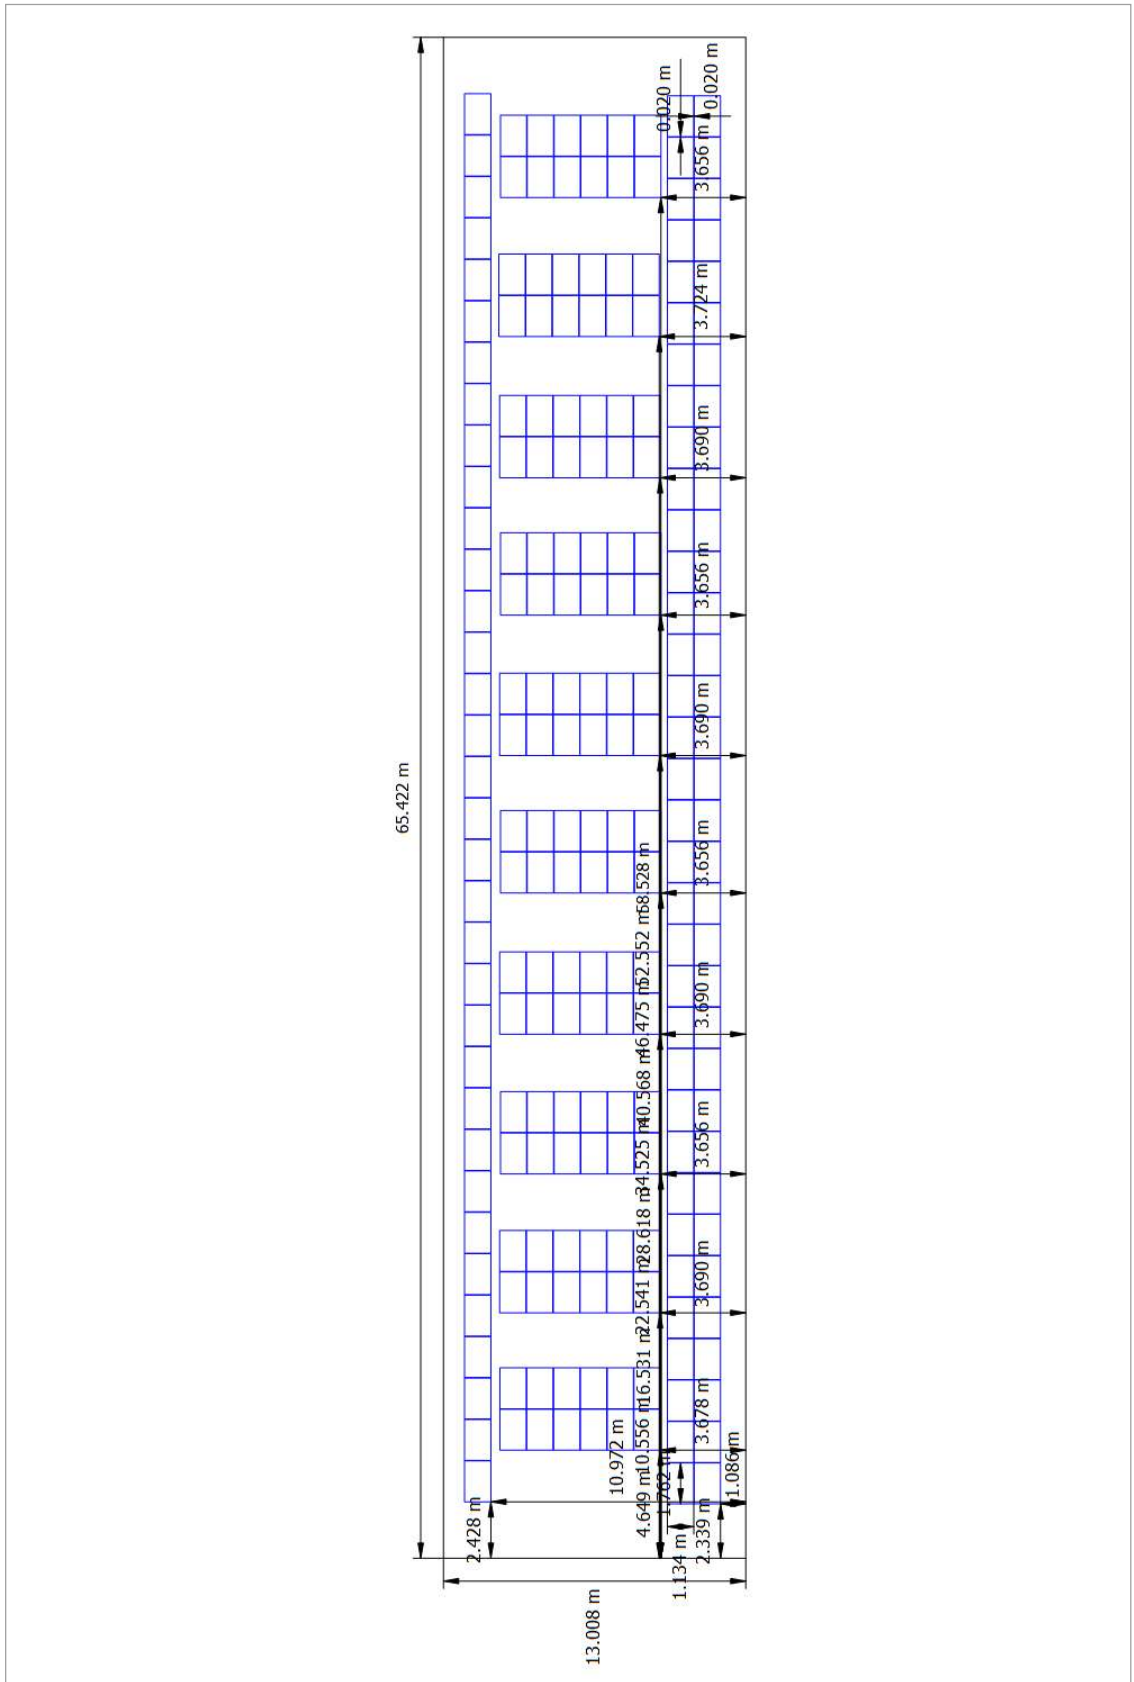


Figure: Building 07 - Roof Area East

# WM Lee Roof Mount

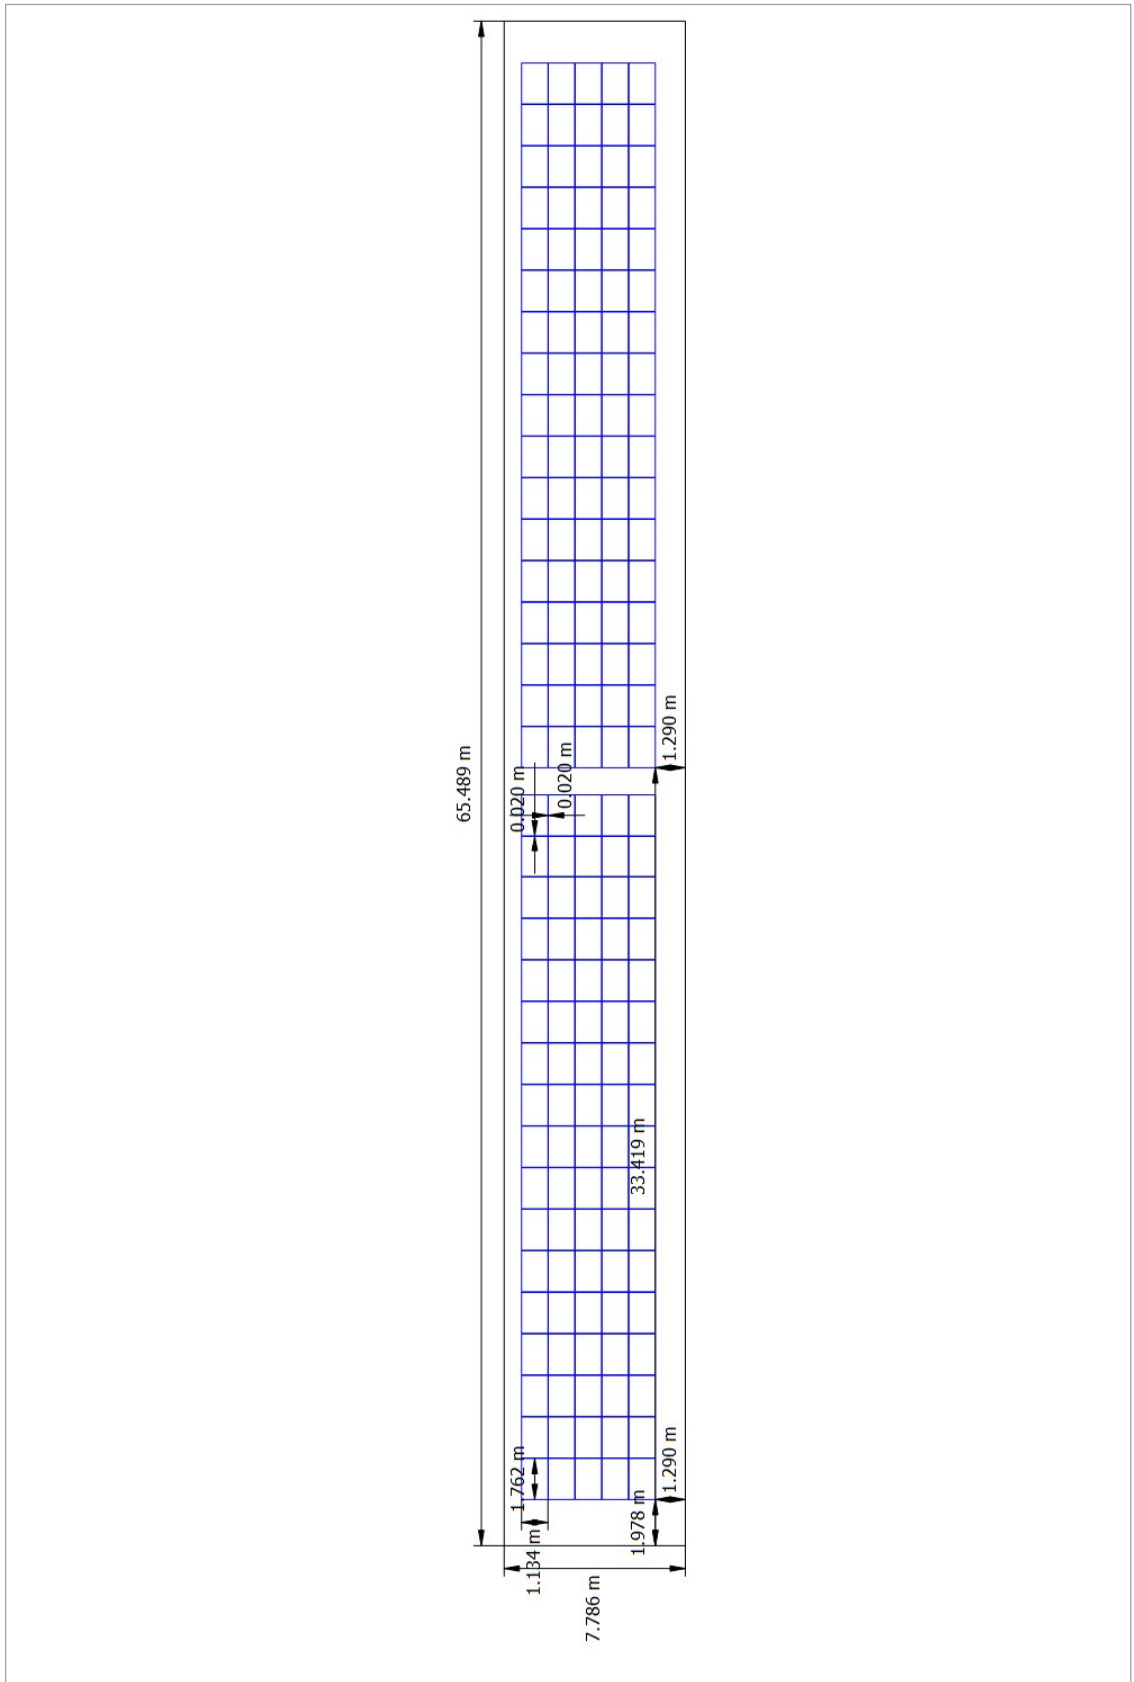


Figure: Building 06 - Roof Area West

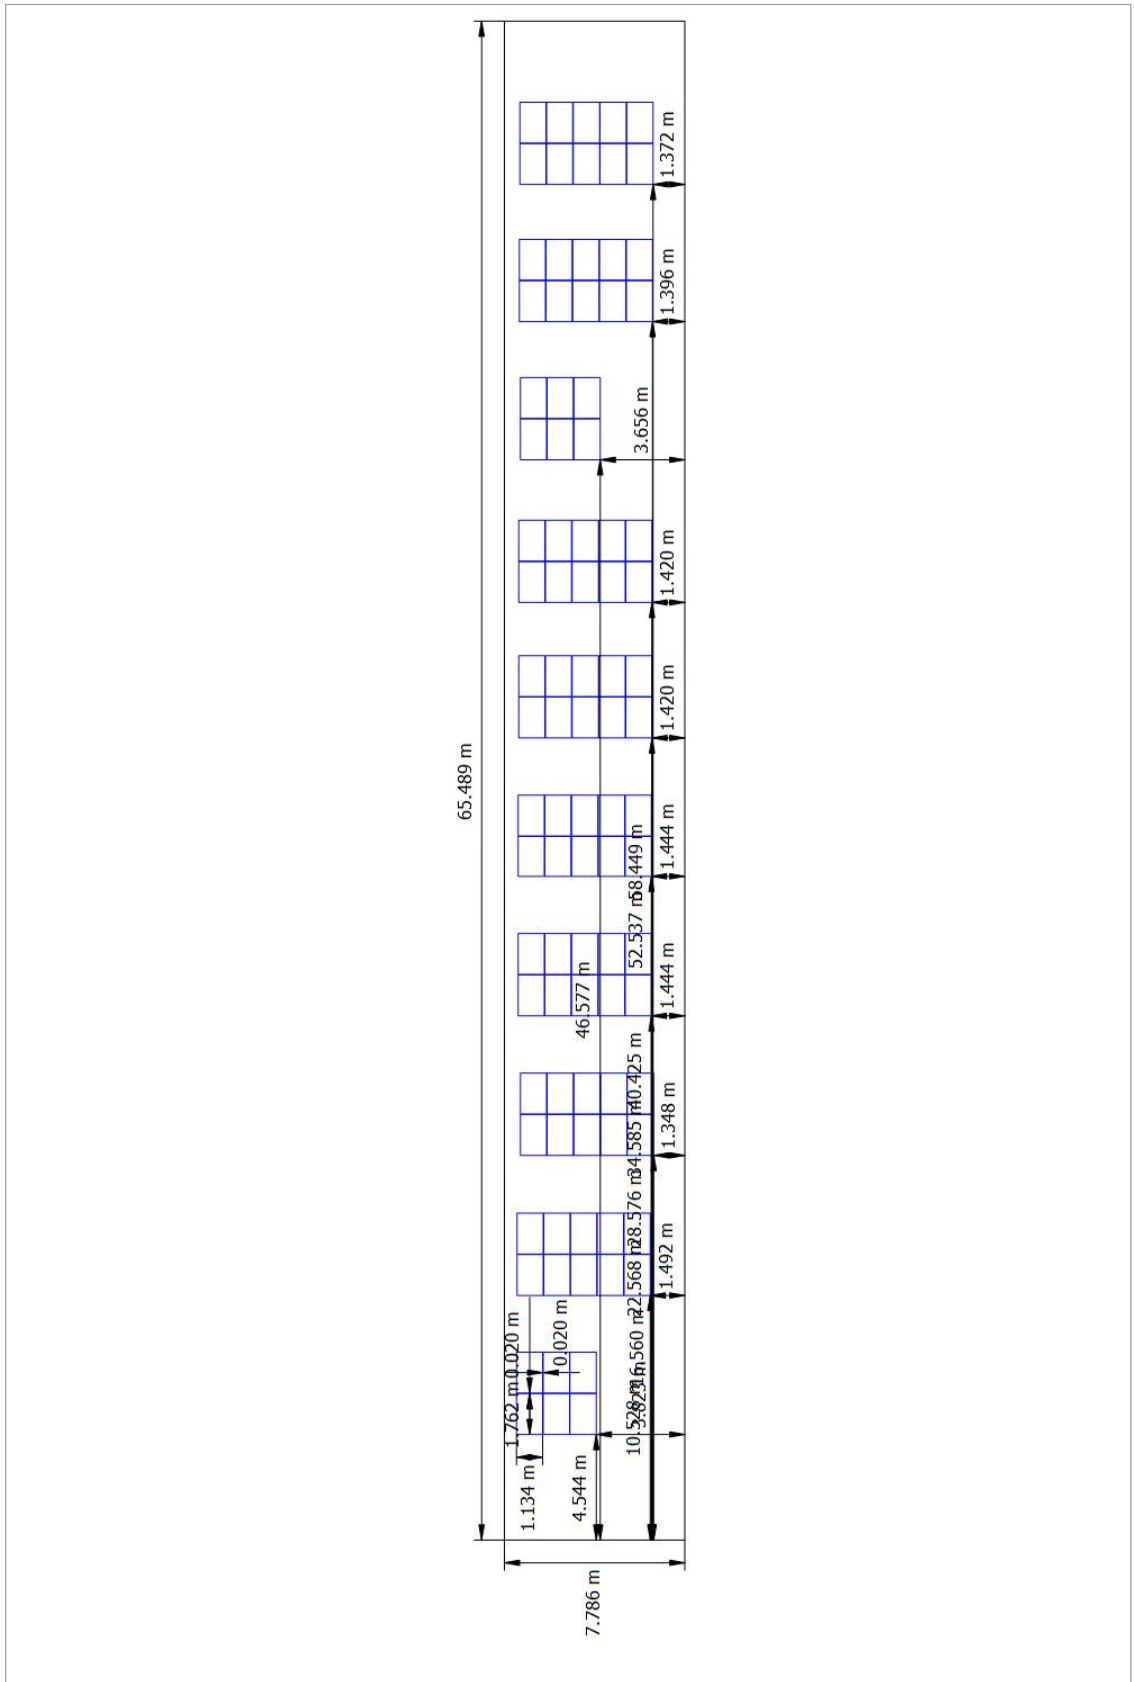


Figure: Building 06 - Roof Area East

# WM Lee Roof Mount

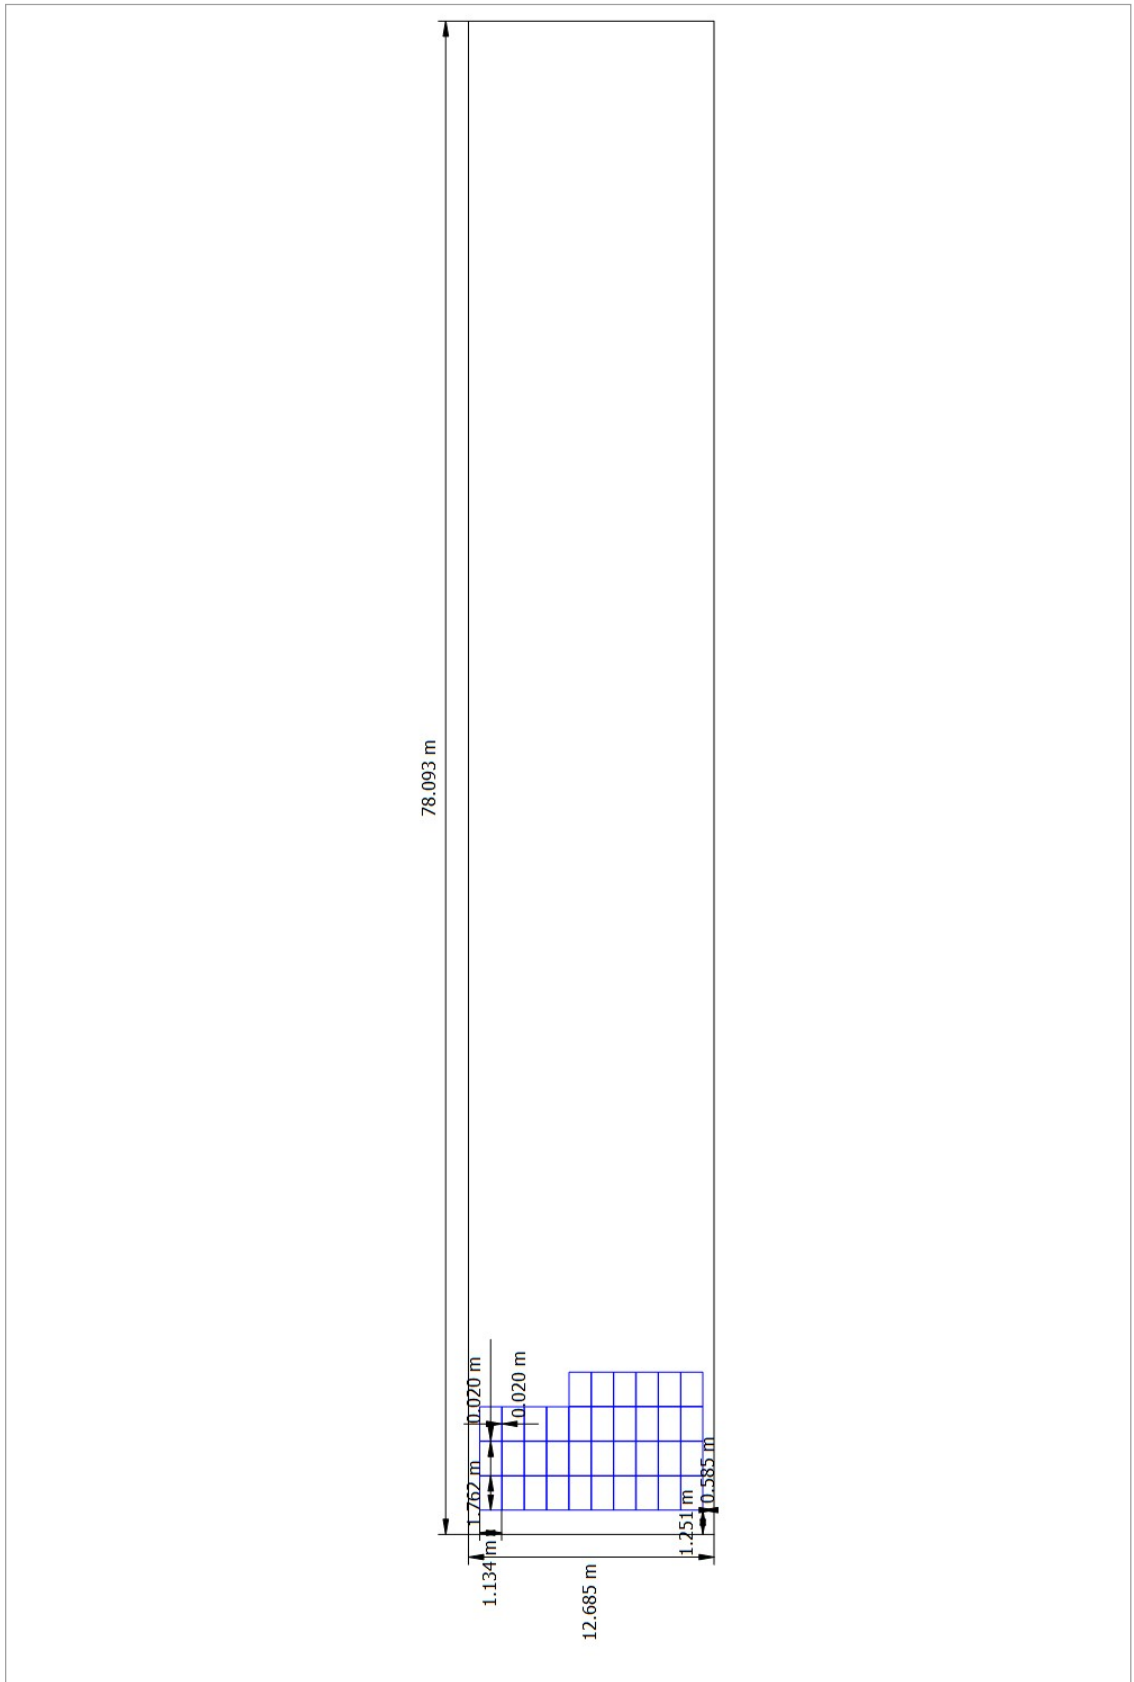


Figure: Building 04 - Roof Area East

# WM Lee Roof Mount

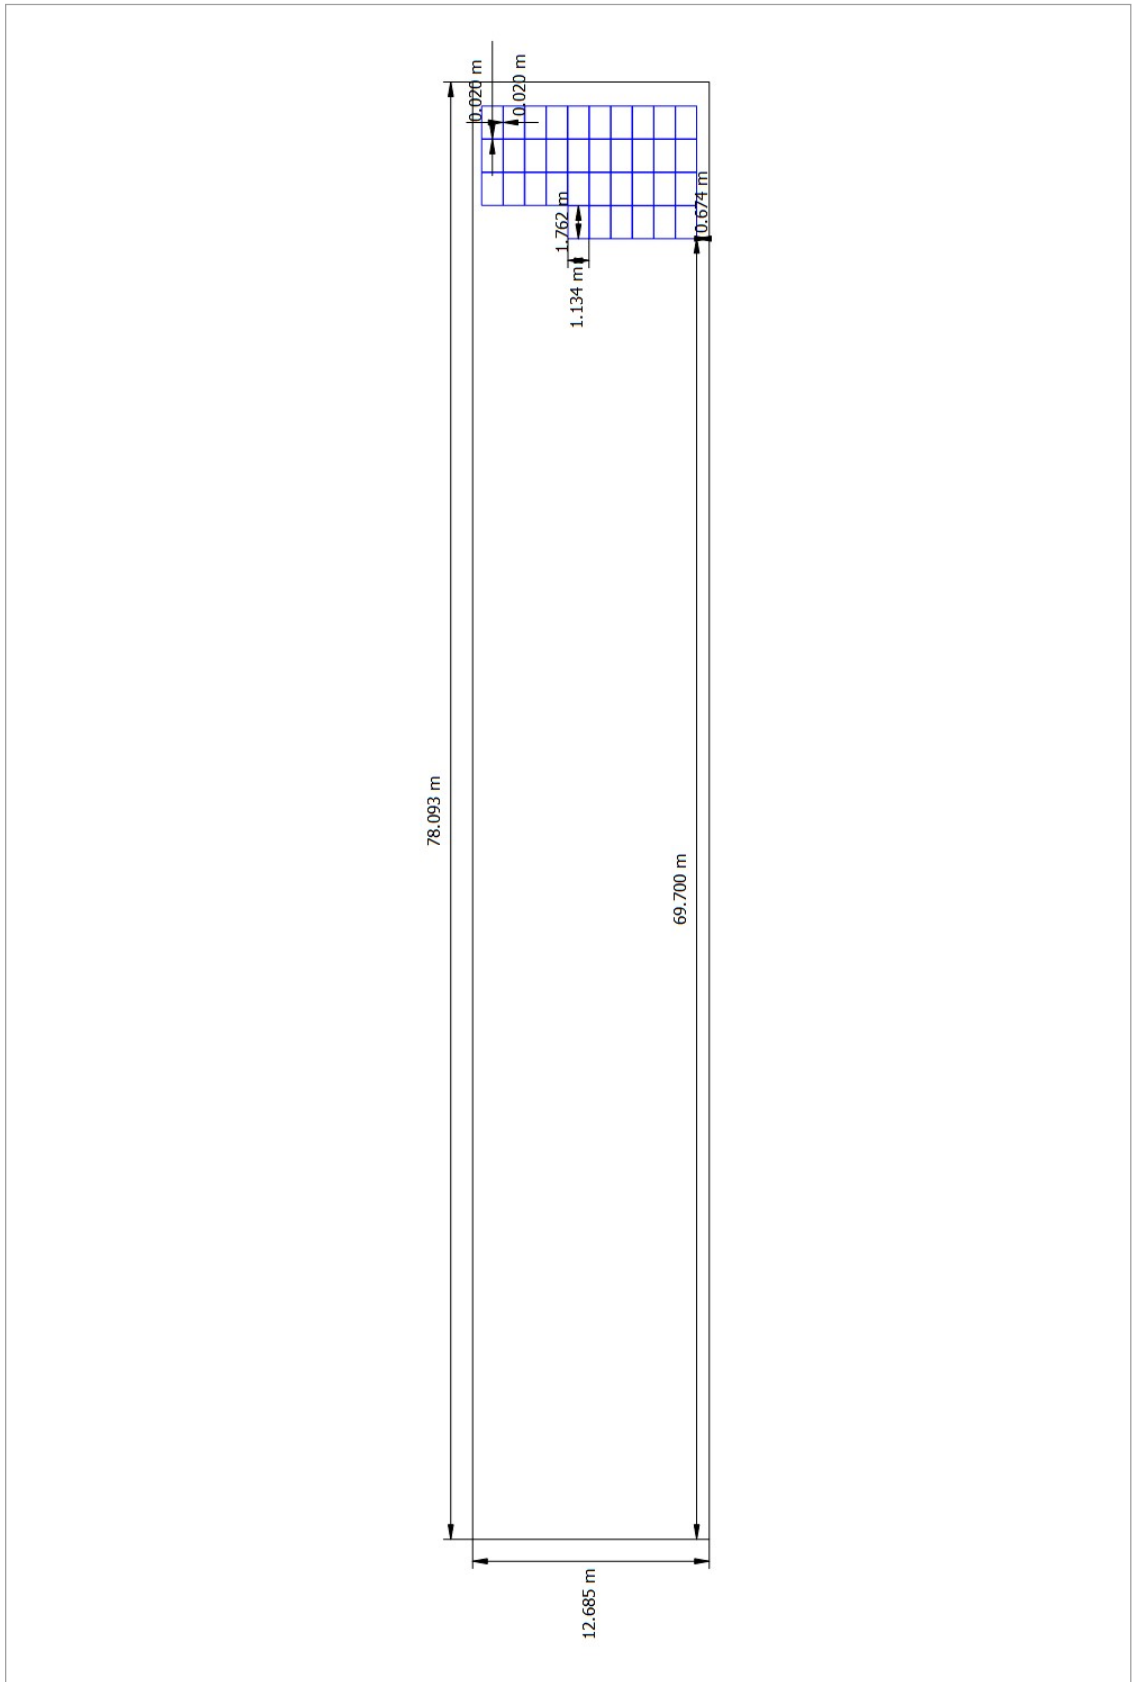


Figure: Building 04 - Roof Area West

# WM Lee Roof Mount

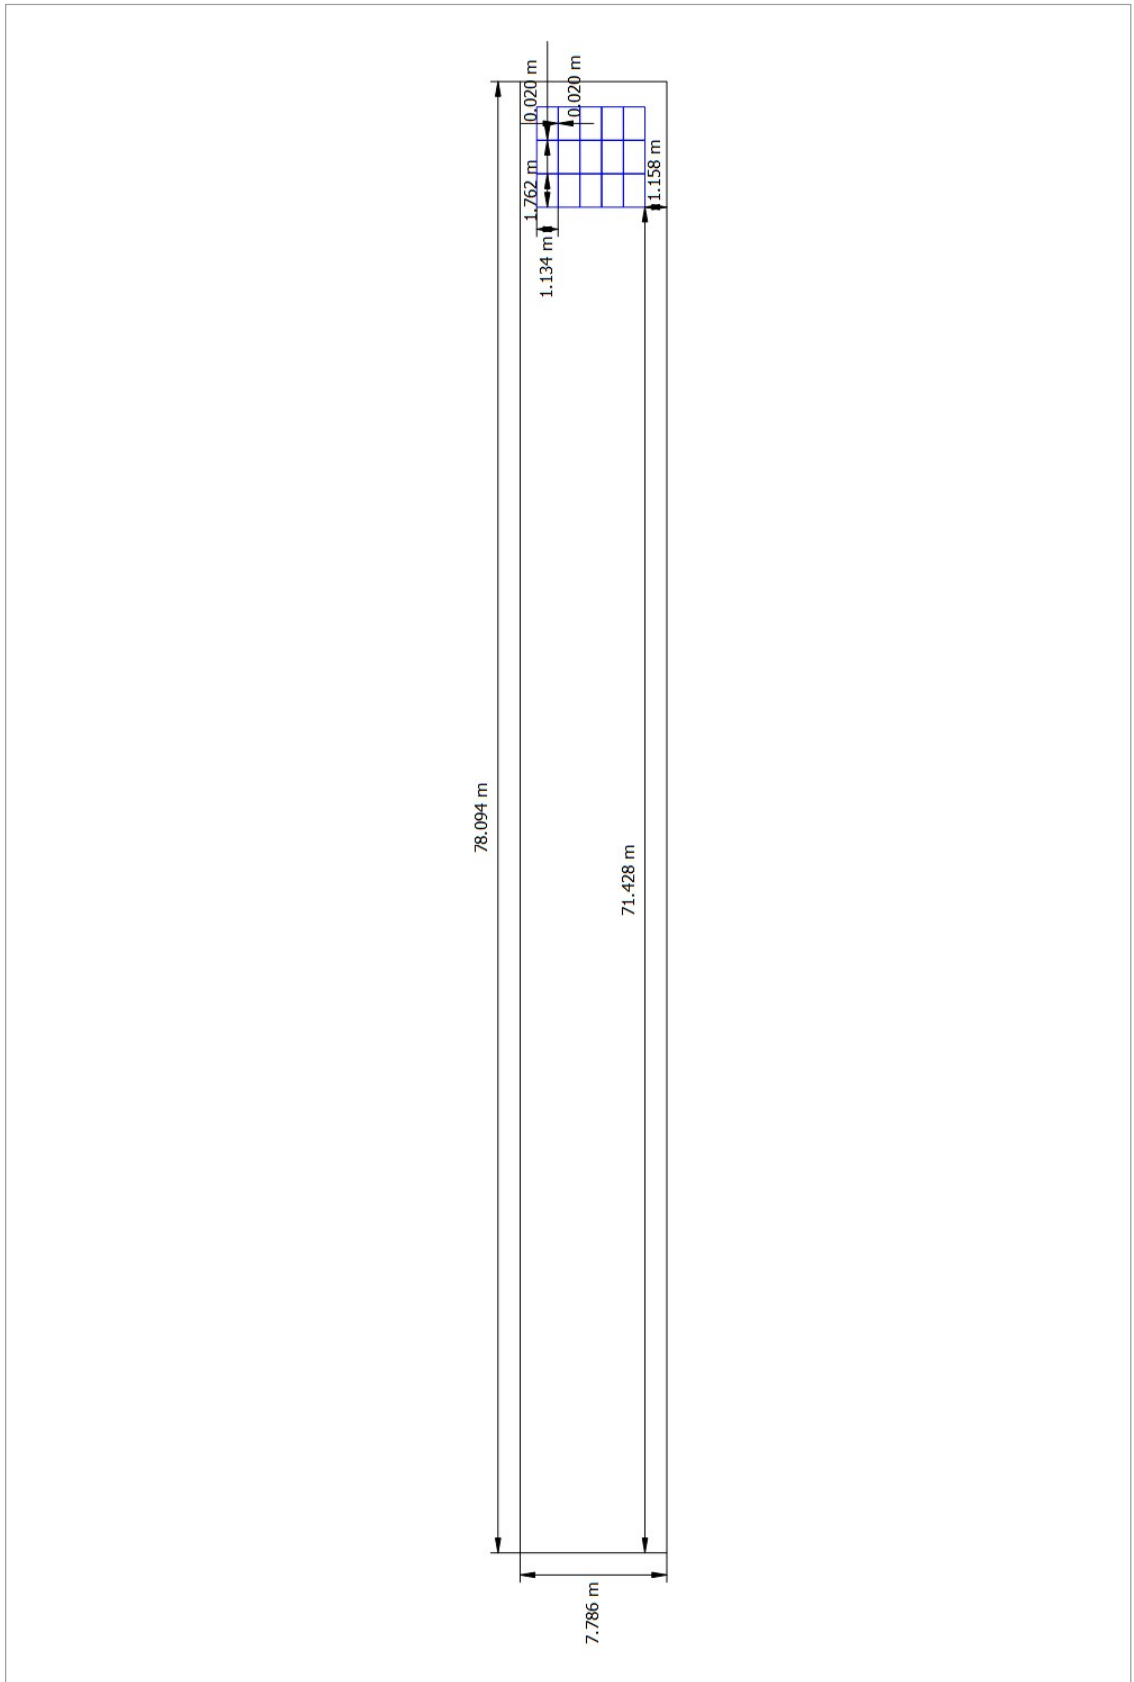


Figure: Building 05 - Roof Area West





# WM Lee Roof Mount

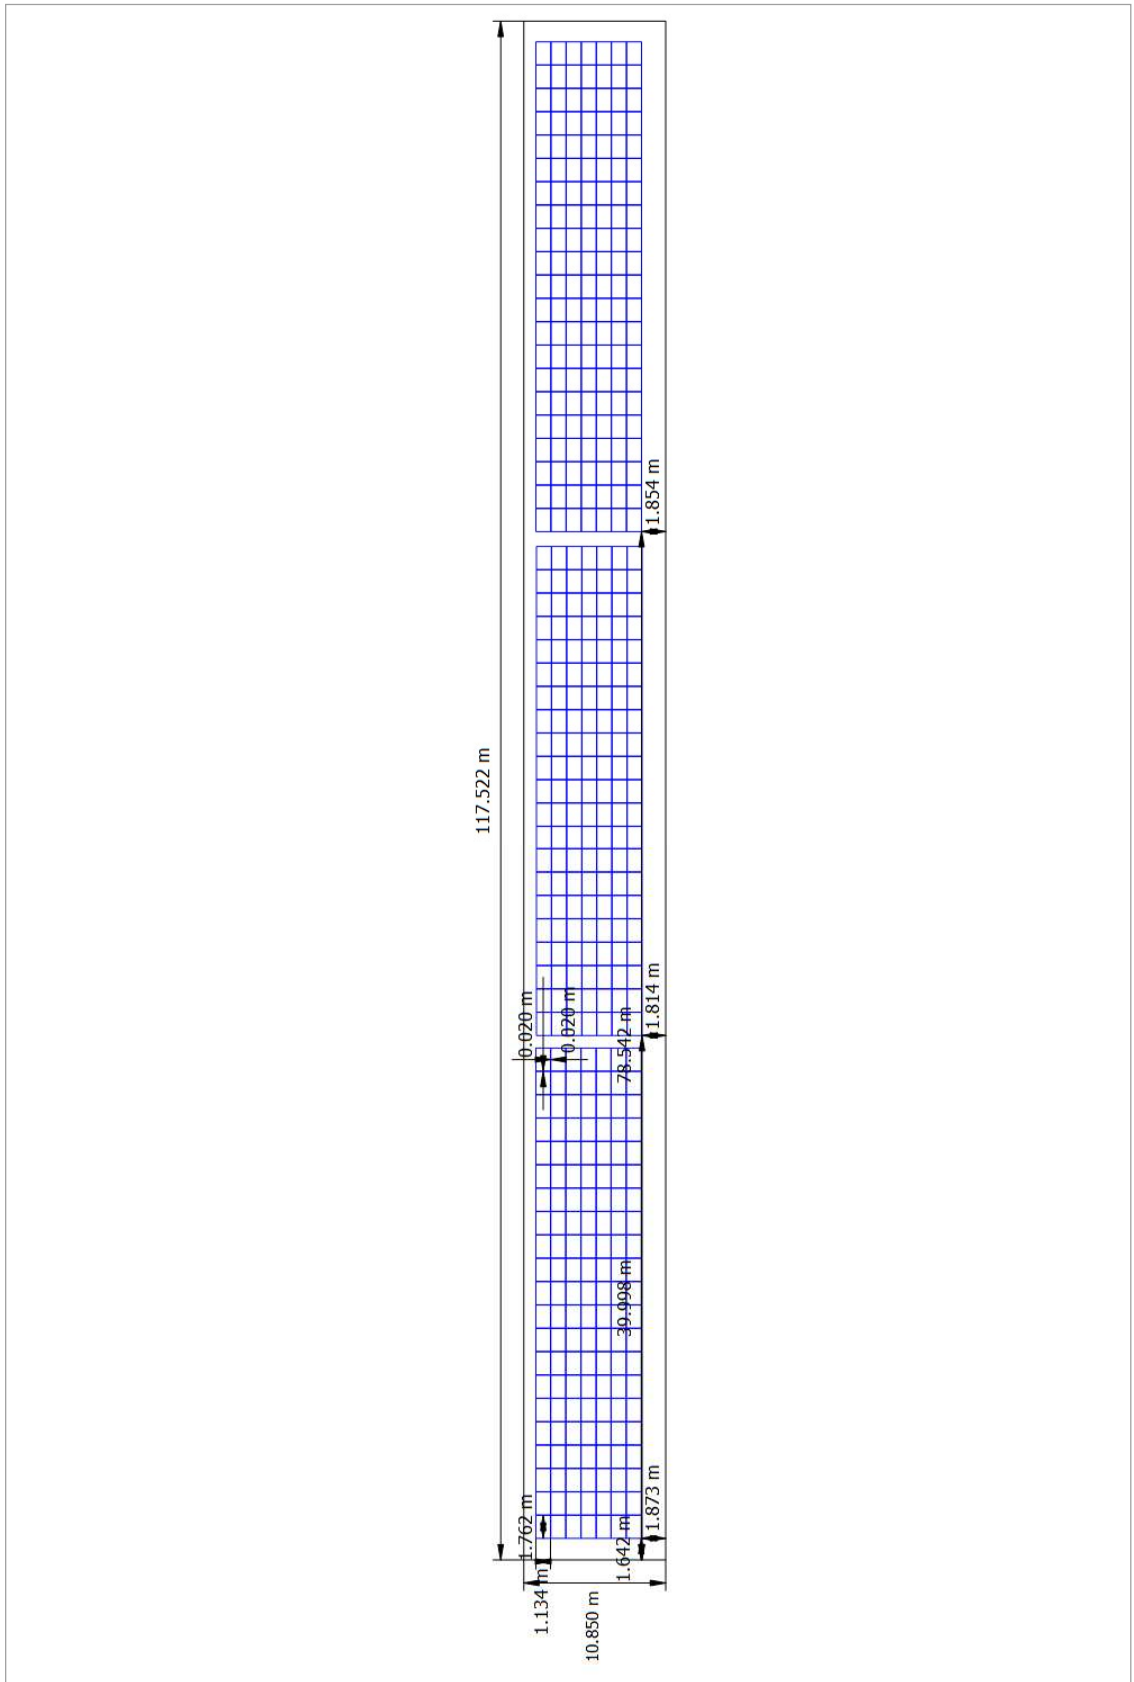


Figure: Building 03 - Roof Area West

# WM Lee Roof Mount

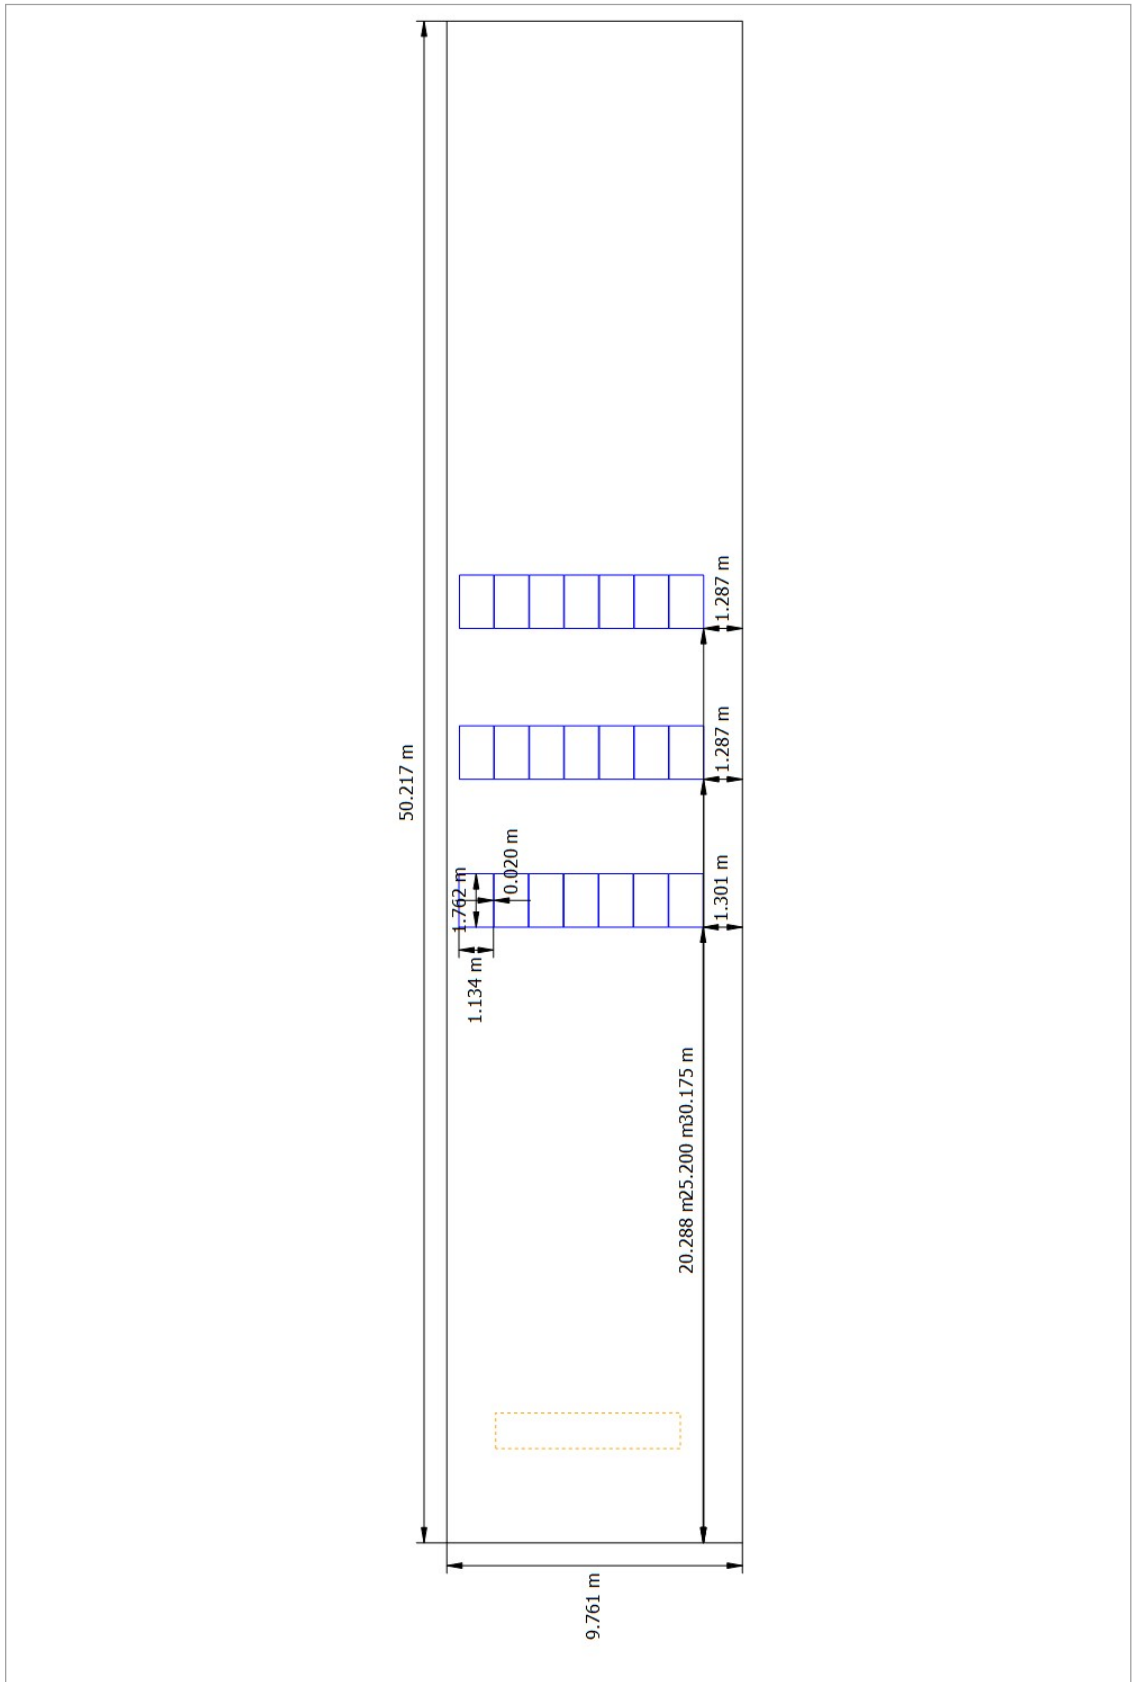


Figure: Building 08 - Roof Area South

# WM Lee Roof Mount

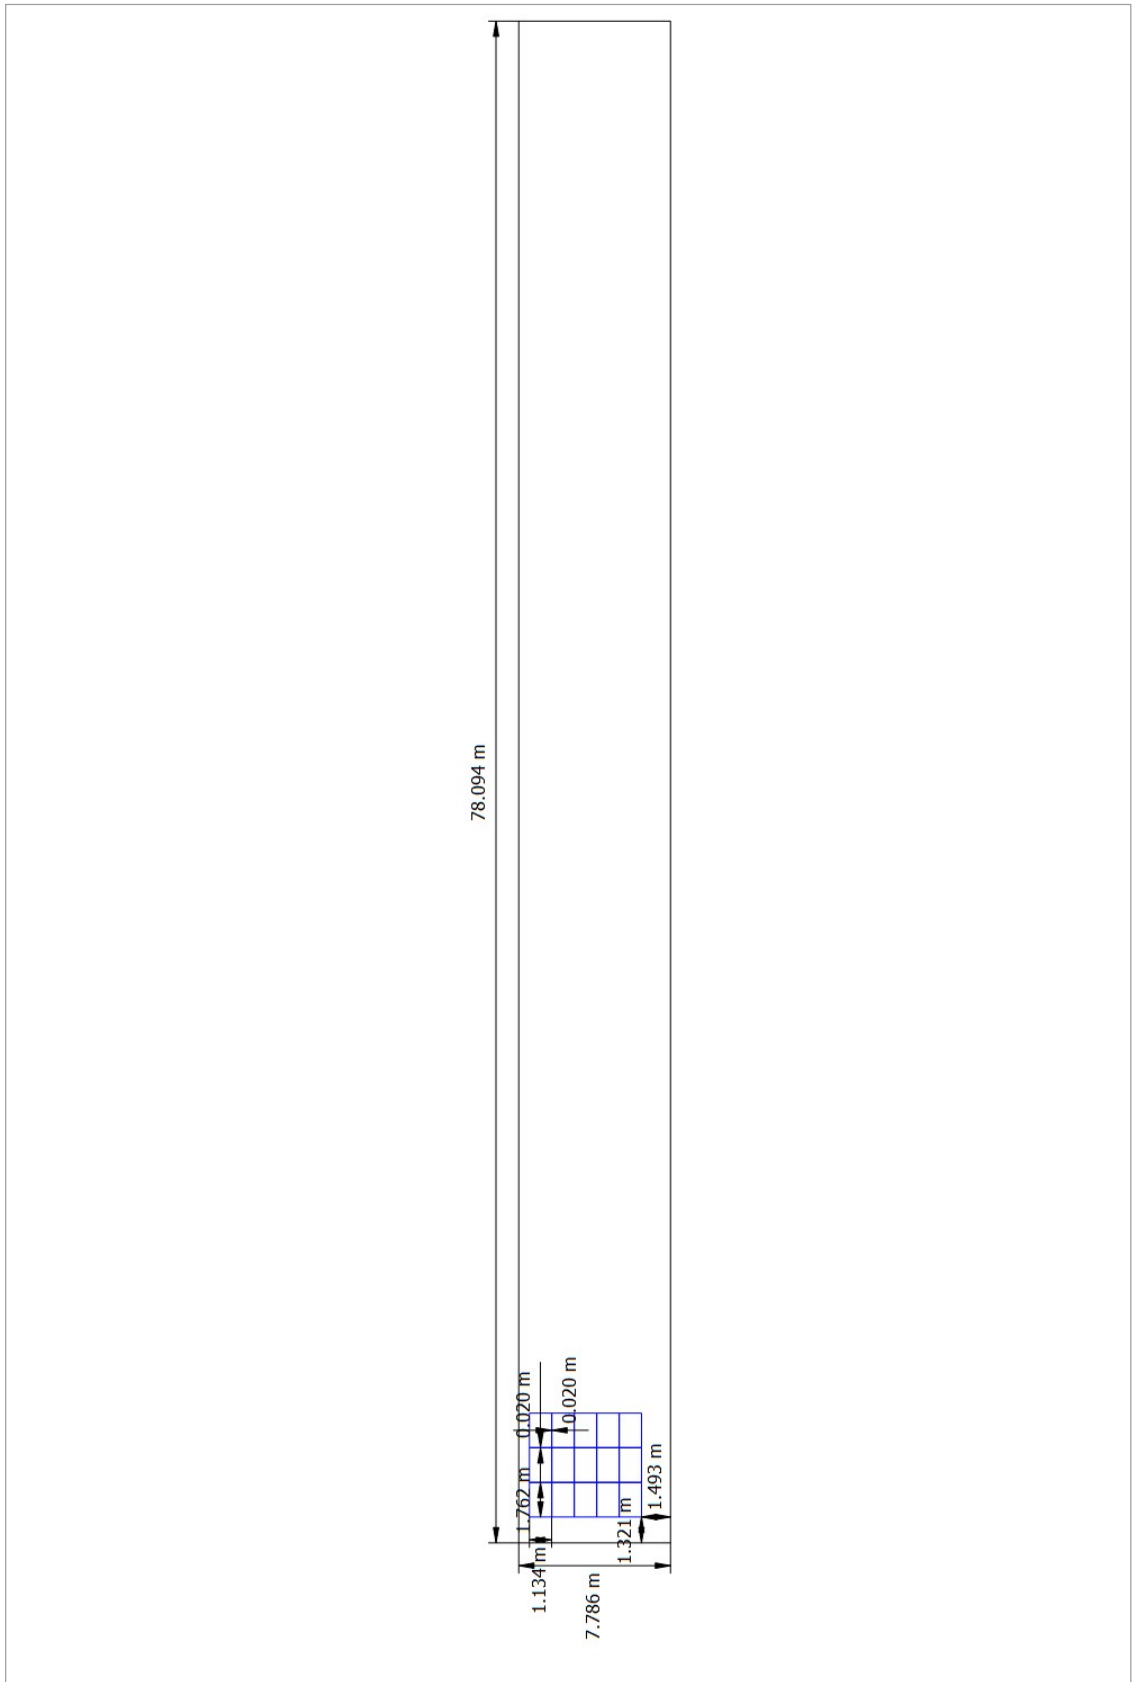


Figure: Building 05 - Roof Area East



# WM Lee Roof Mount

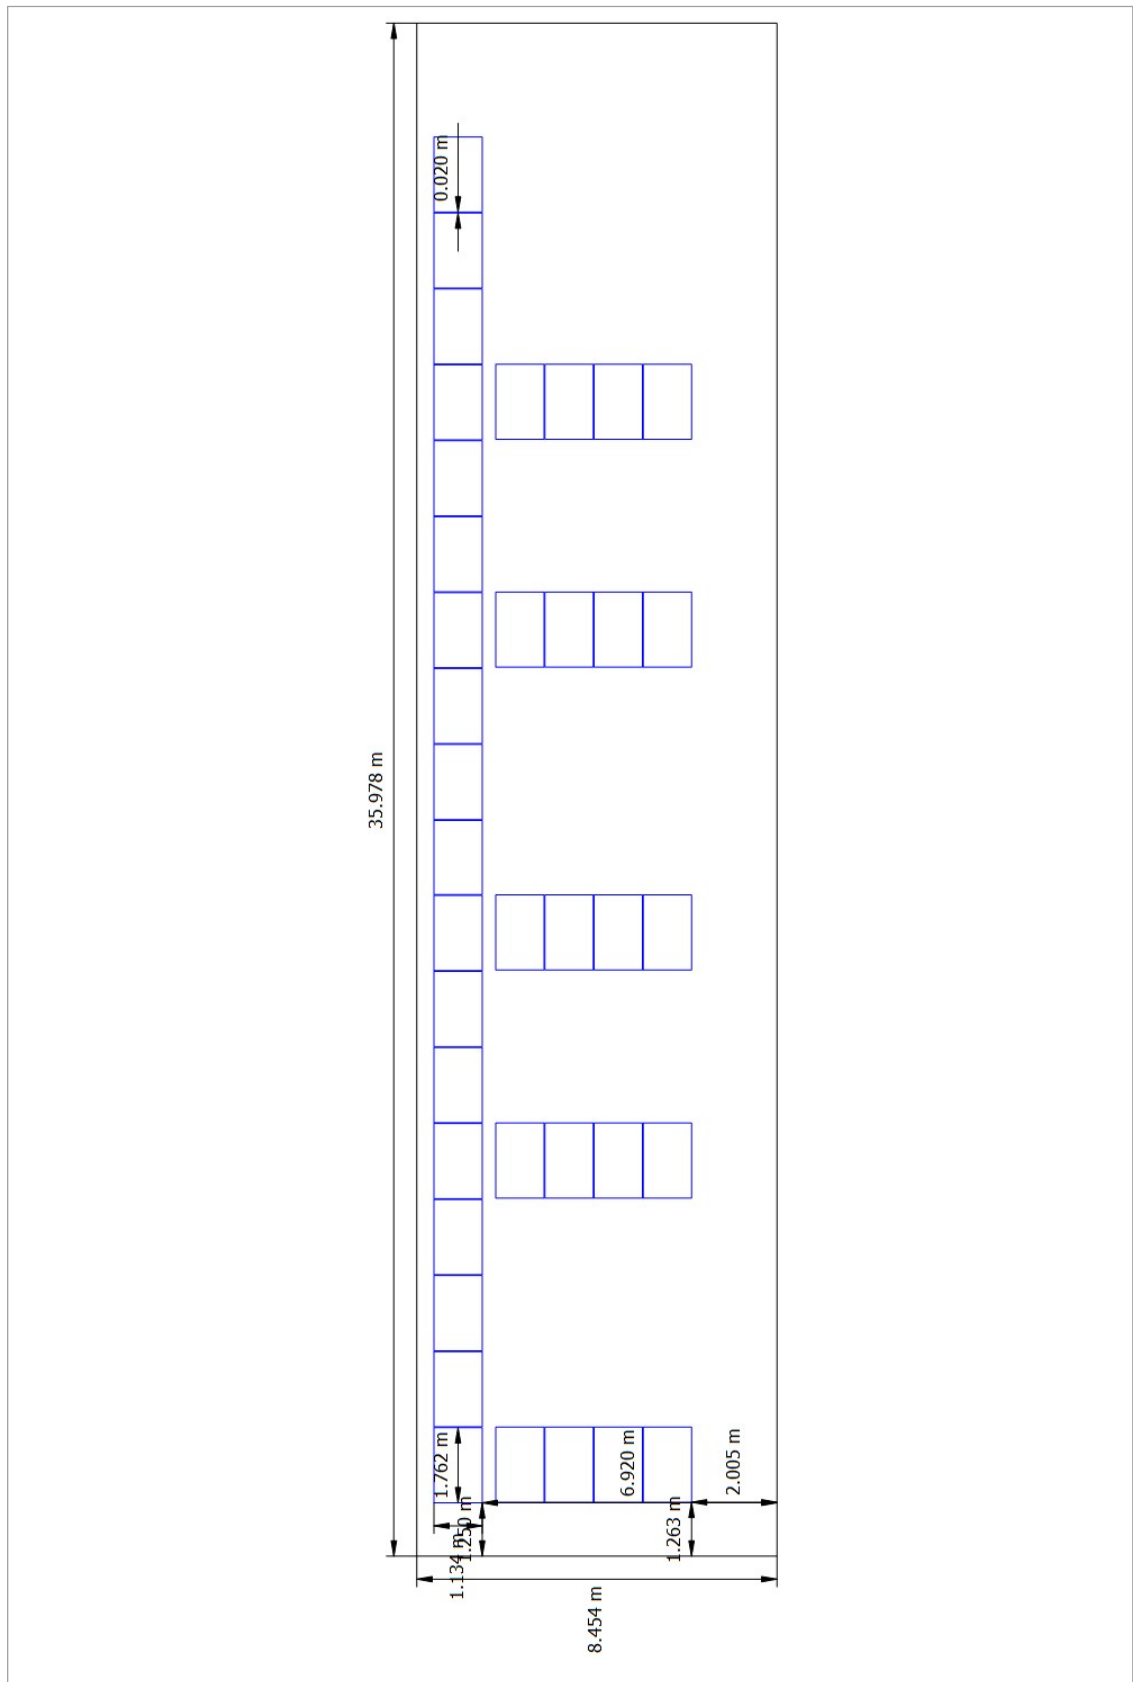


Figure: Building 10 - Roof Area West

# WM Lee Roof Mount

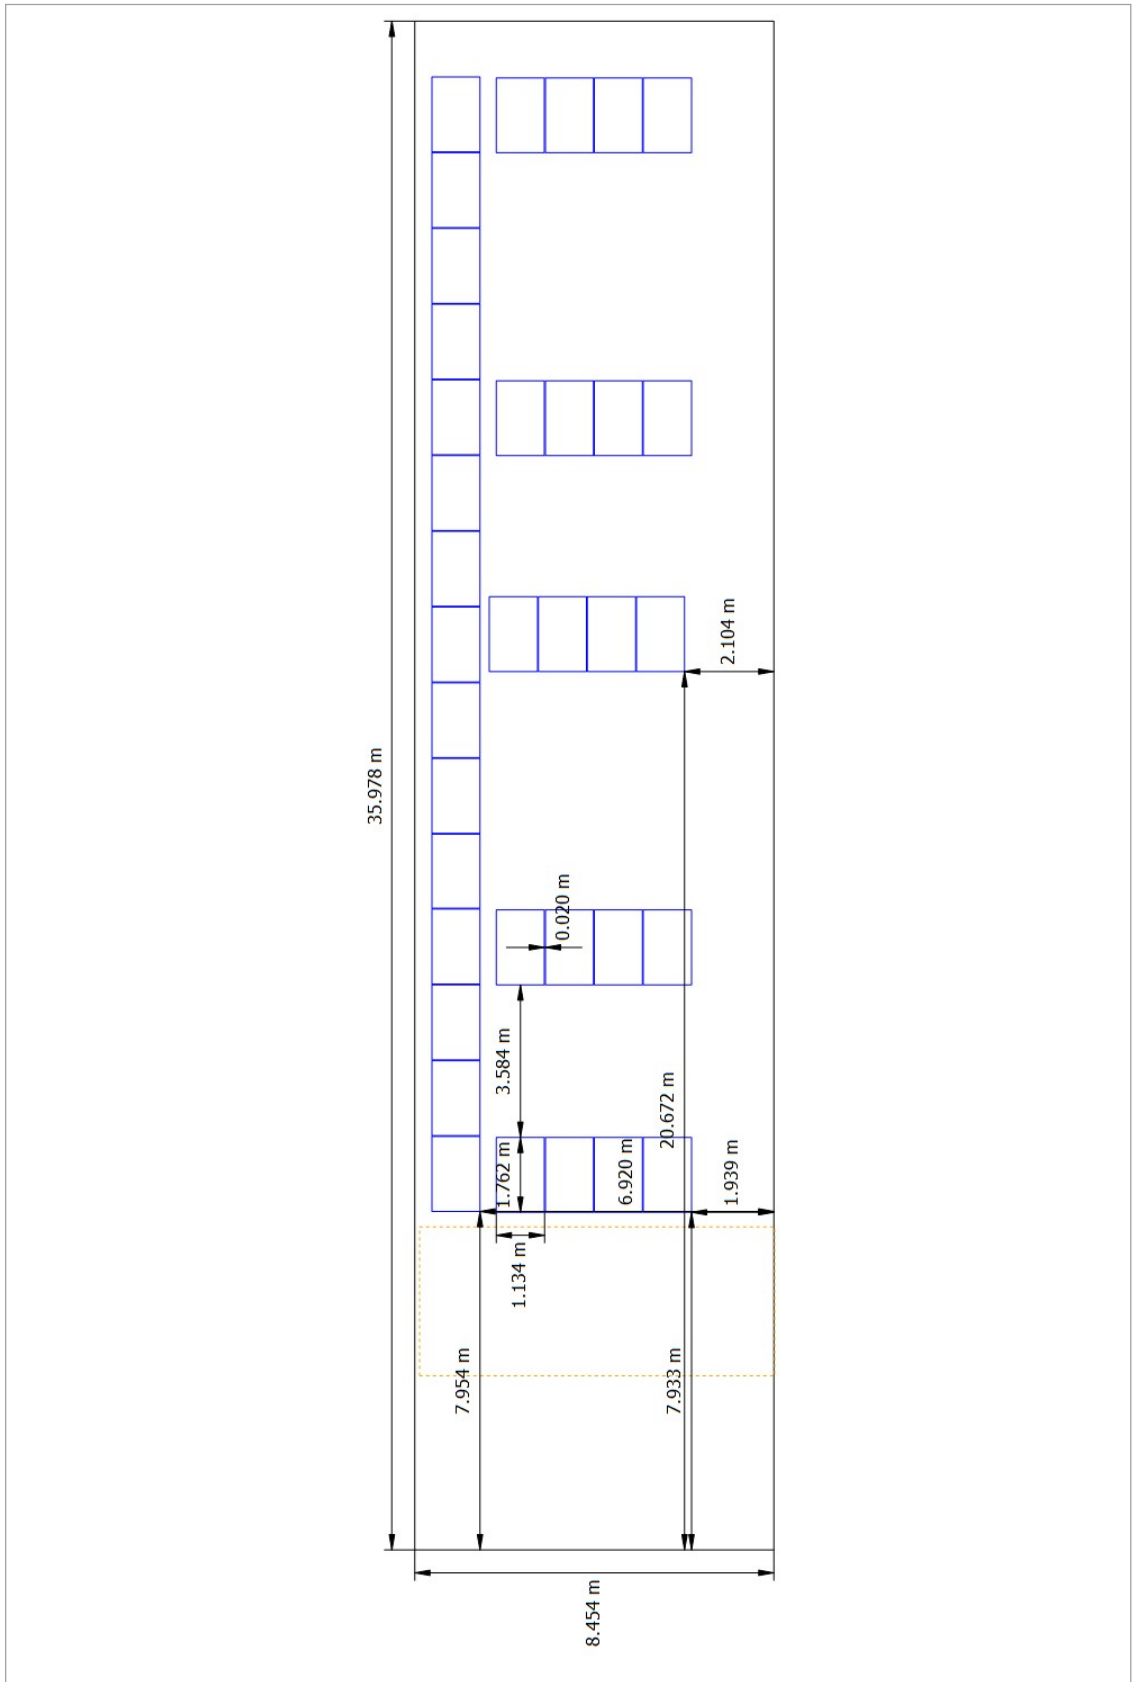


Figure: Building 10 - Roof Area East

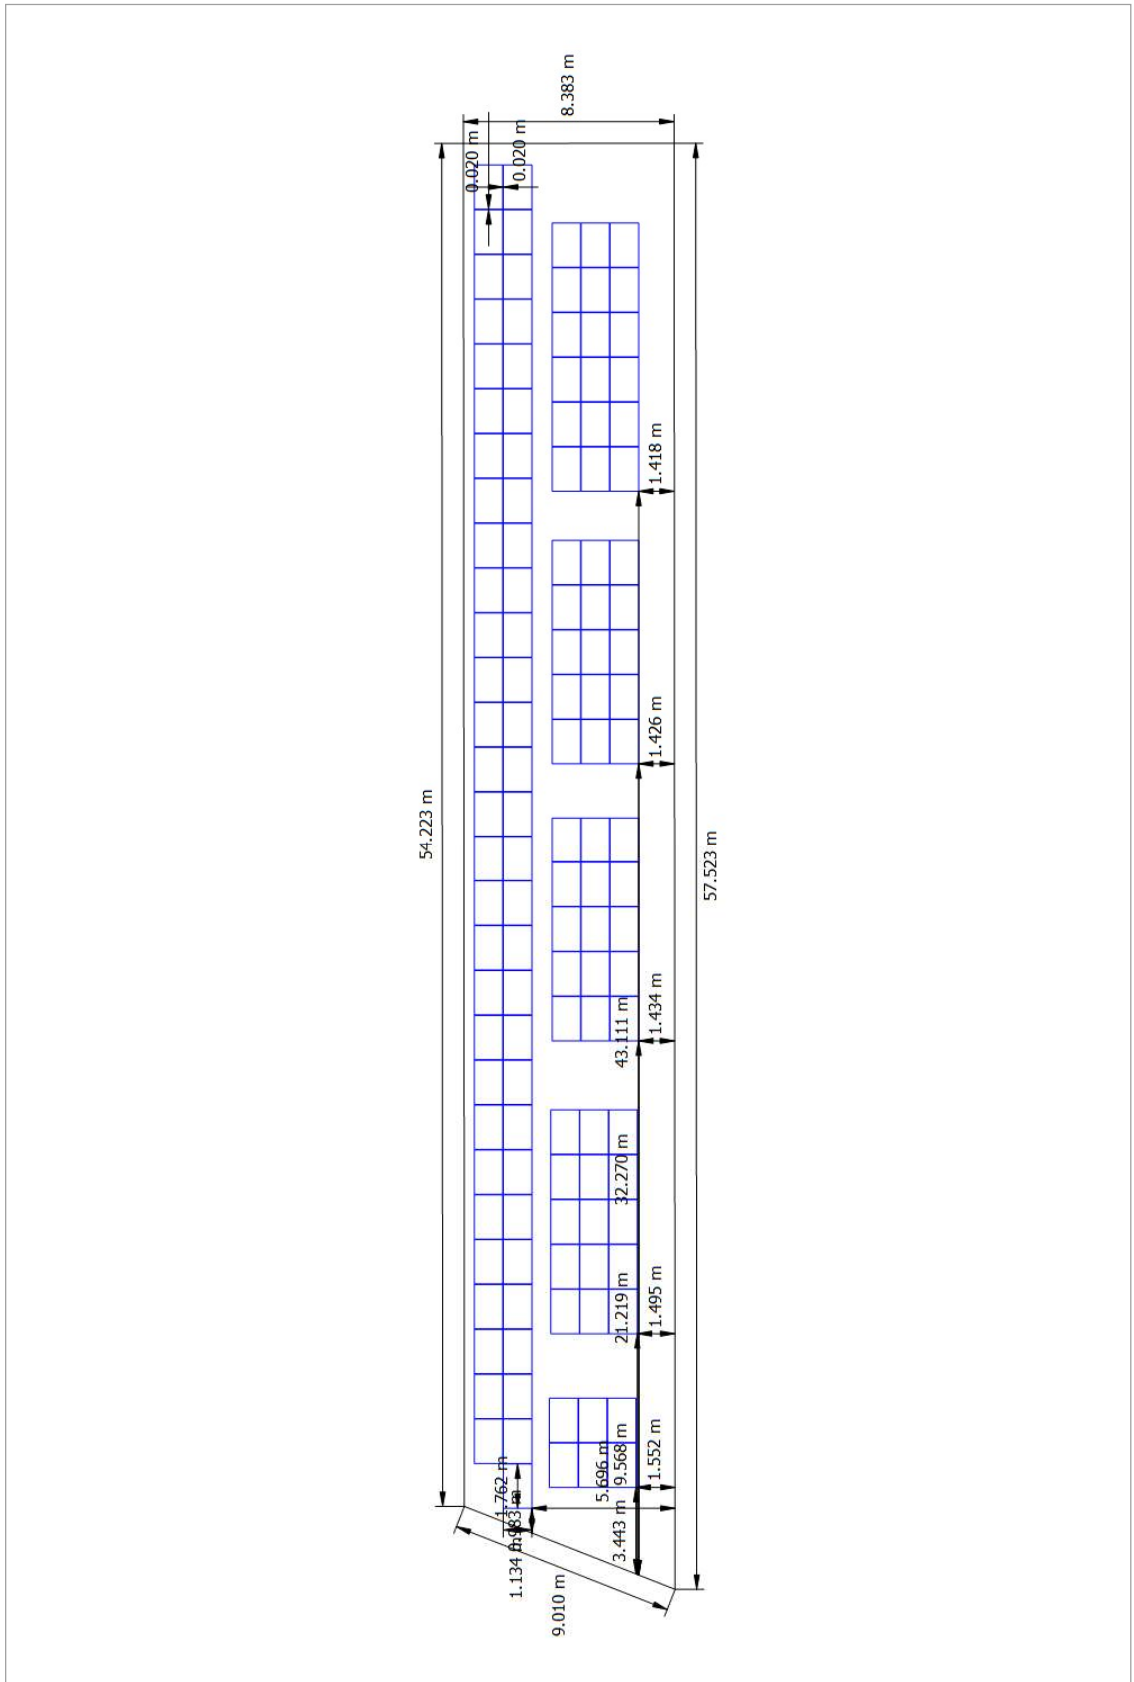


Figure: Arbitrary Building 12 - Mounting Surface East





# WM Lee Roof Mount

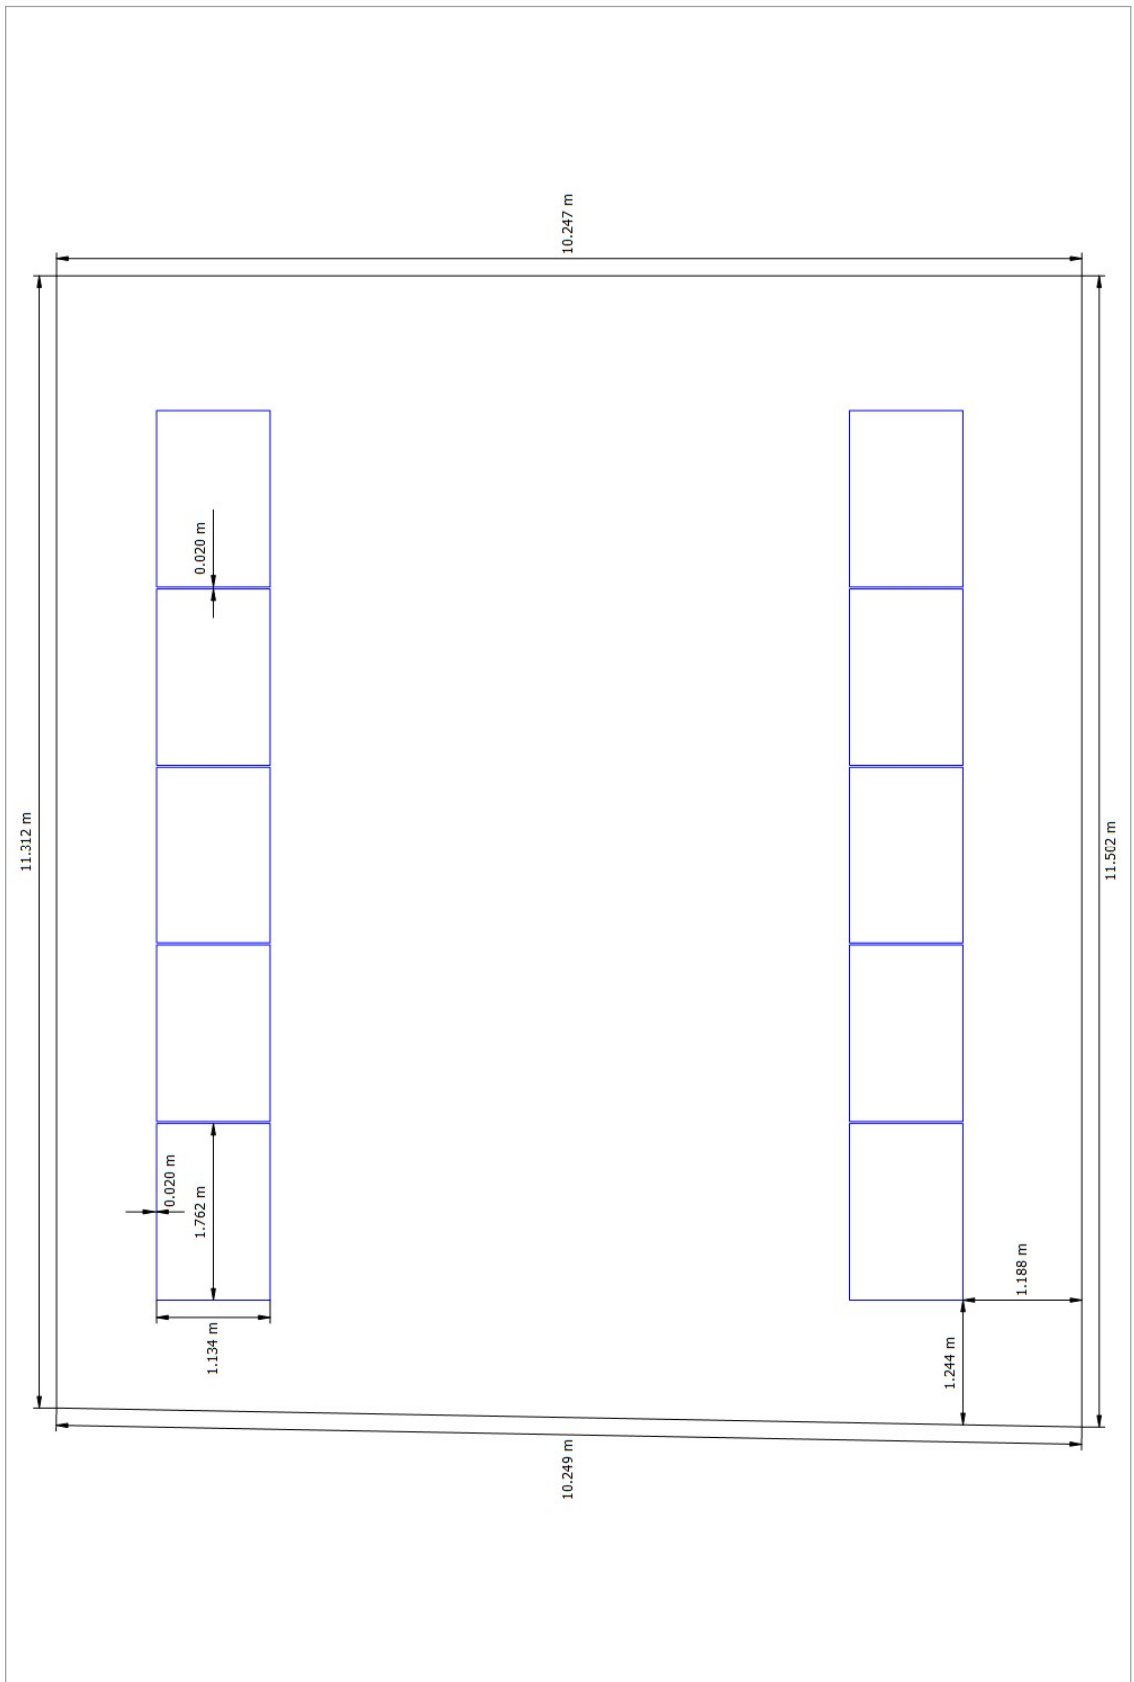


Figure: Building 14 - Roof Area West

# WM Lee Roof Mount

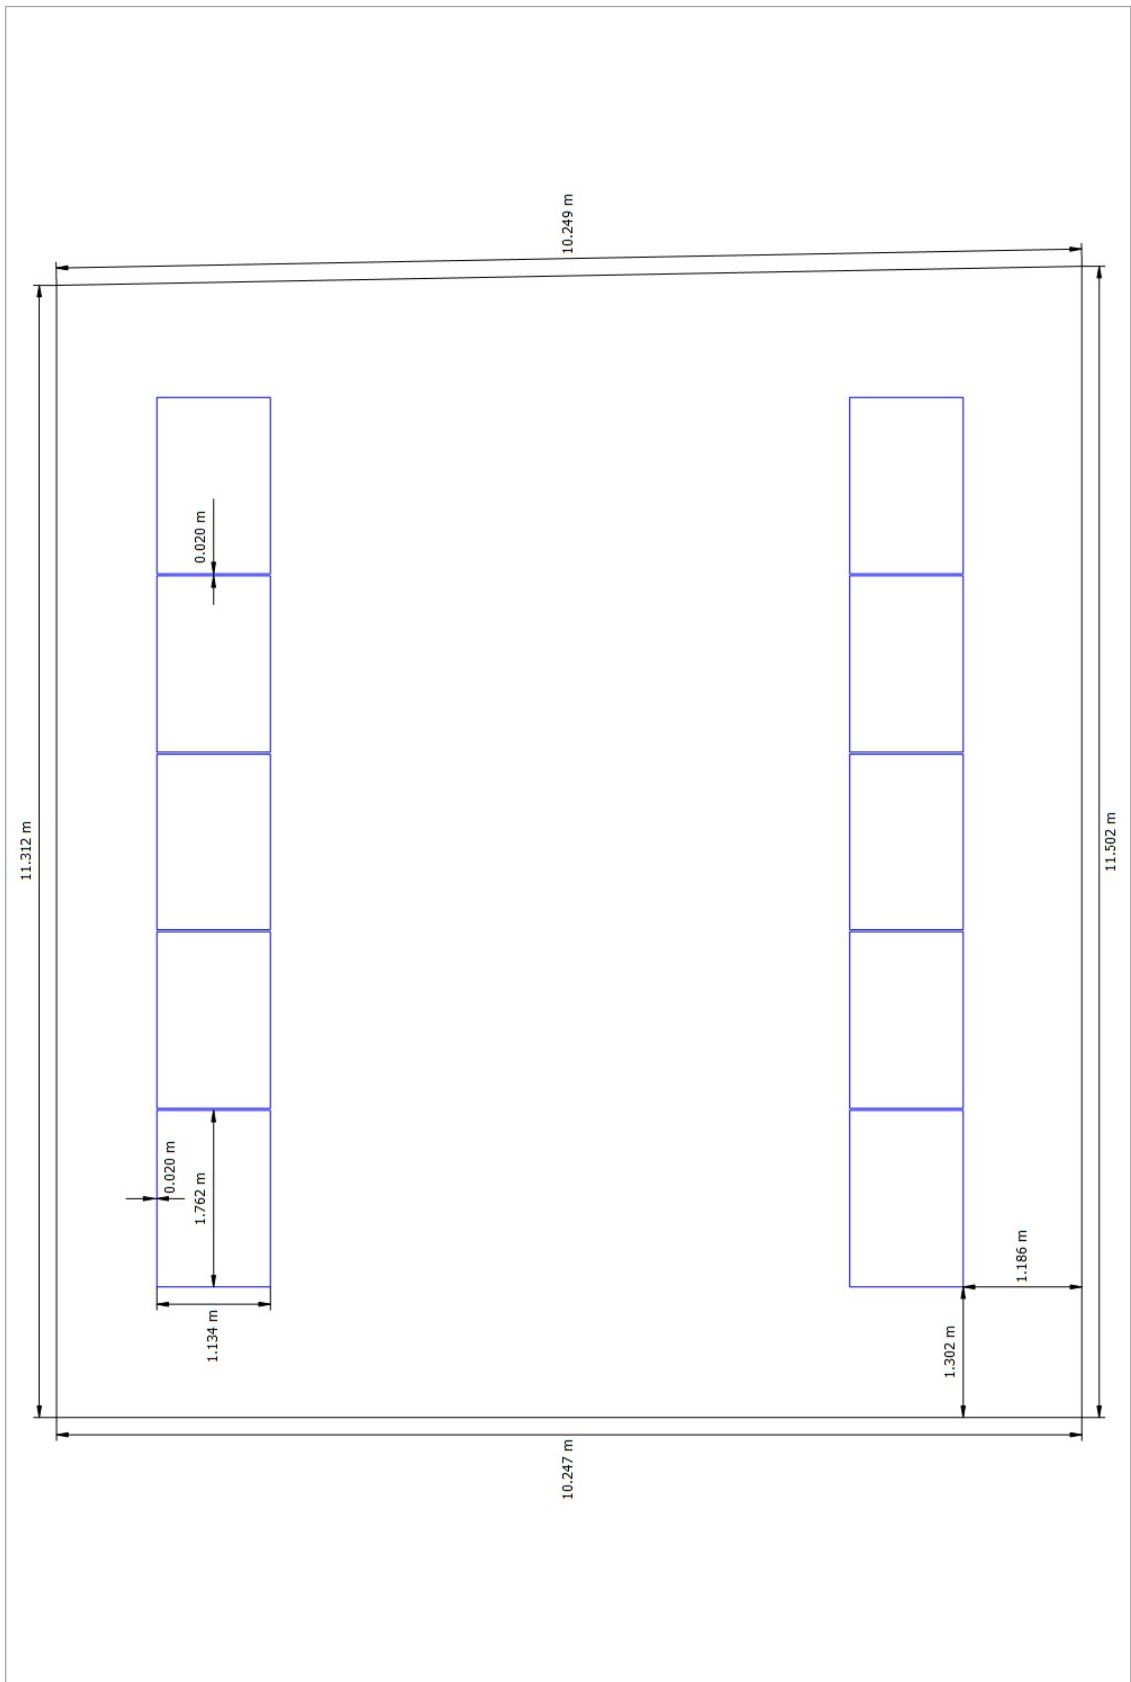


Figure: Building 14 - Roof Area East

WM Lee Roof Mount

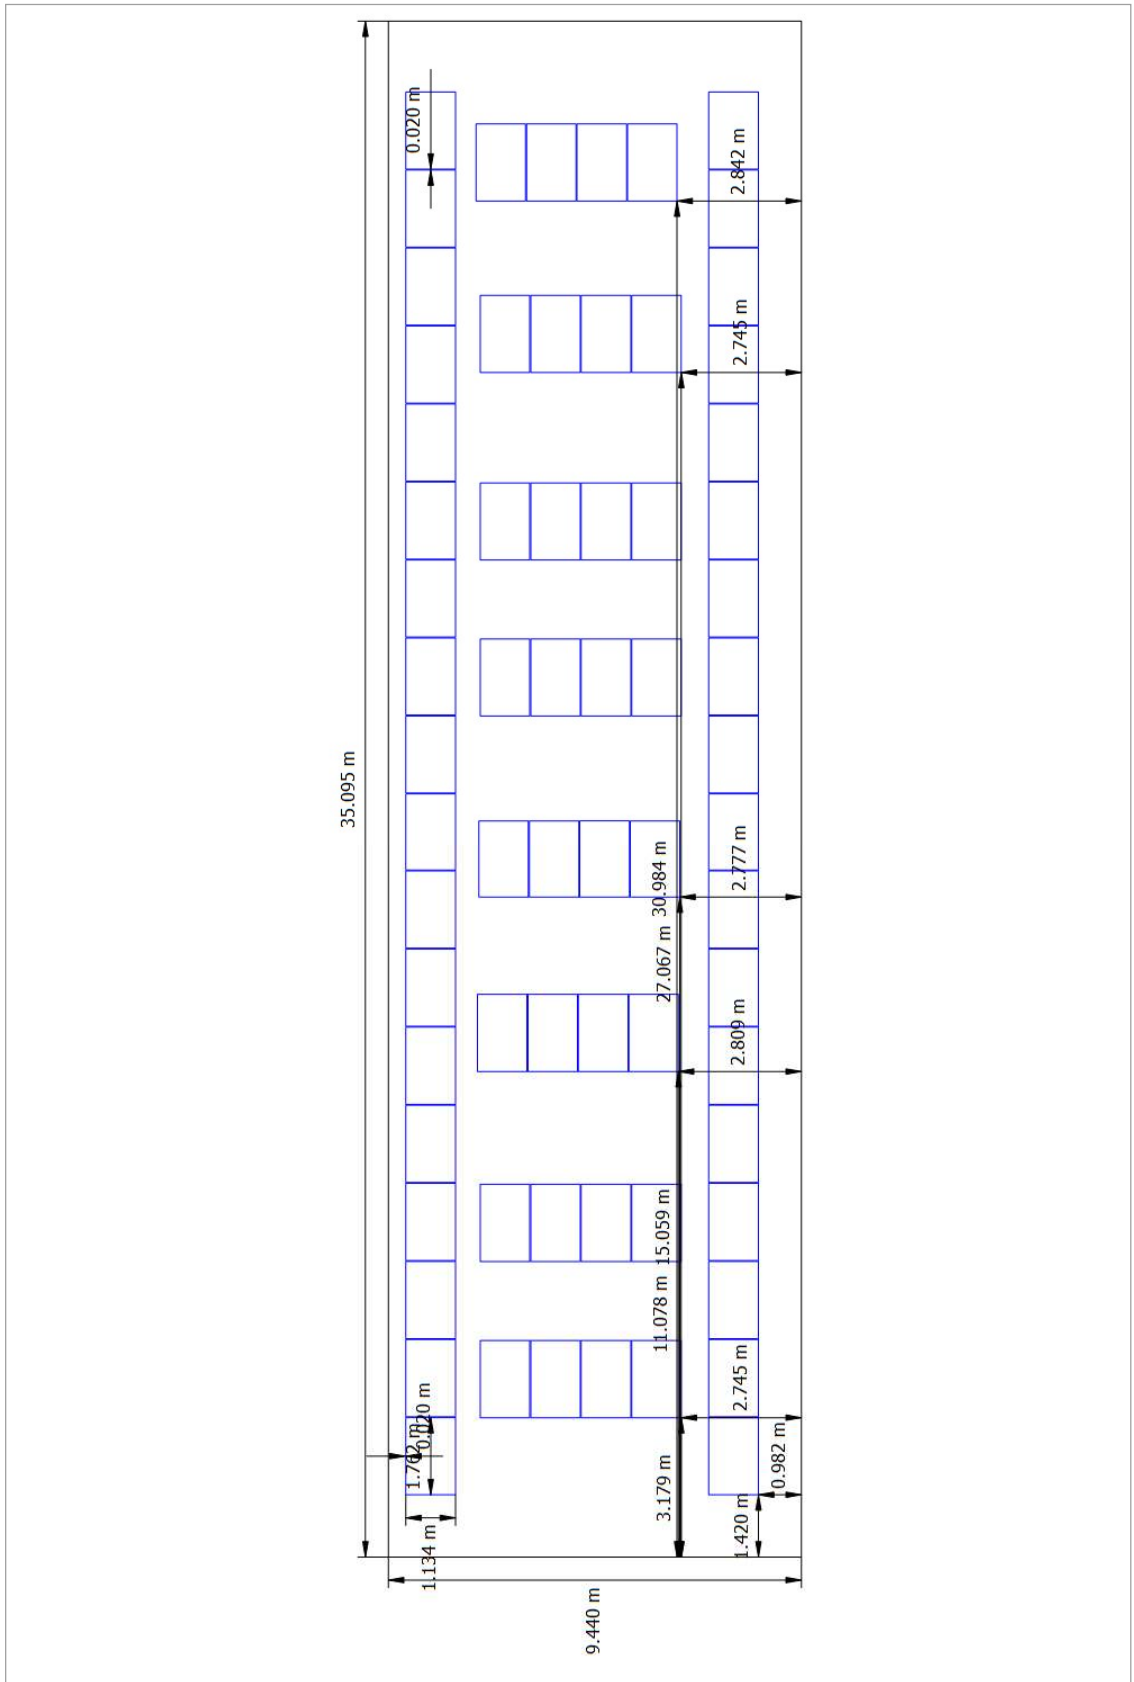


Figure: Building 15 - Roof Area East

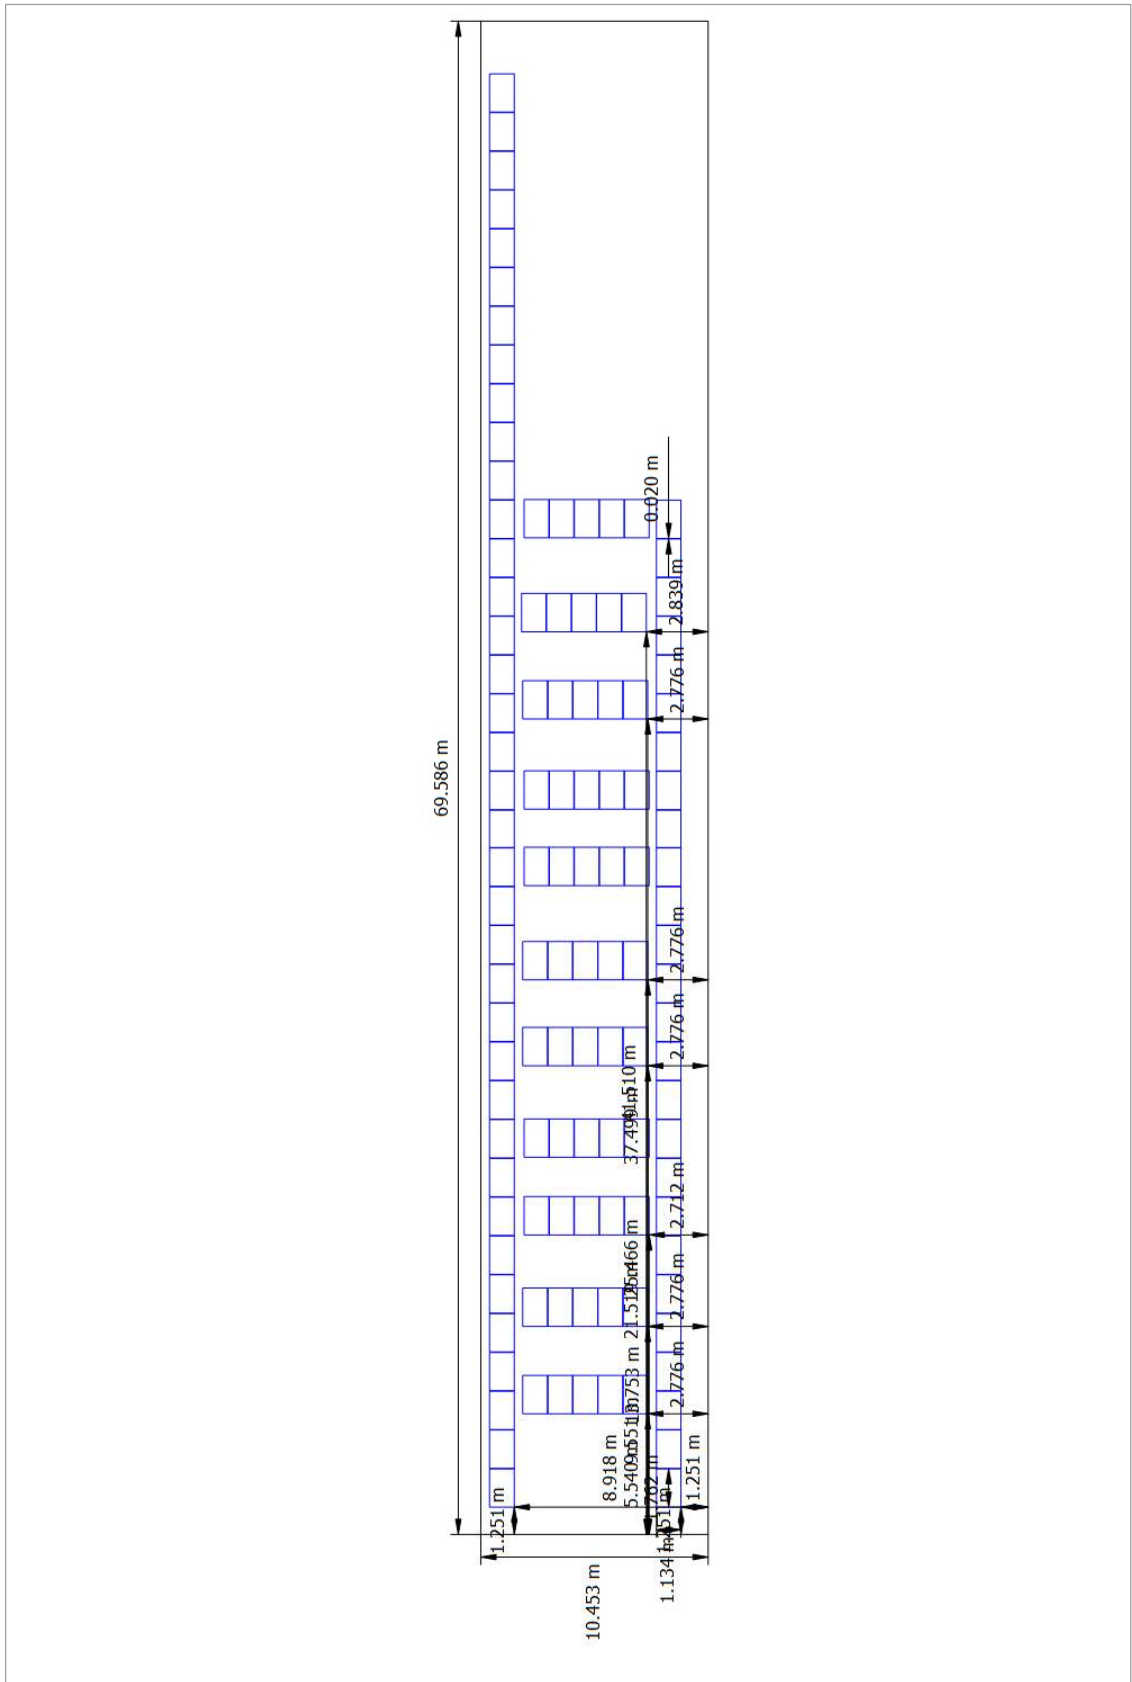


Figure: Building 13 - Roof Area West



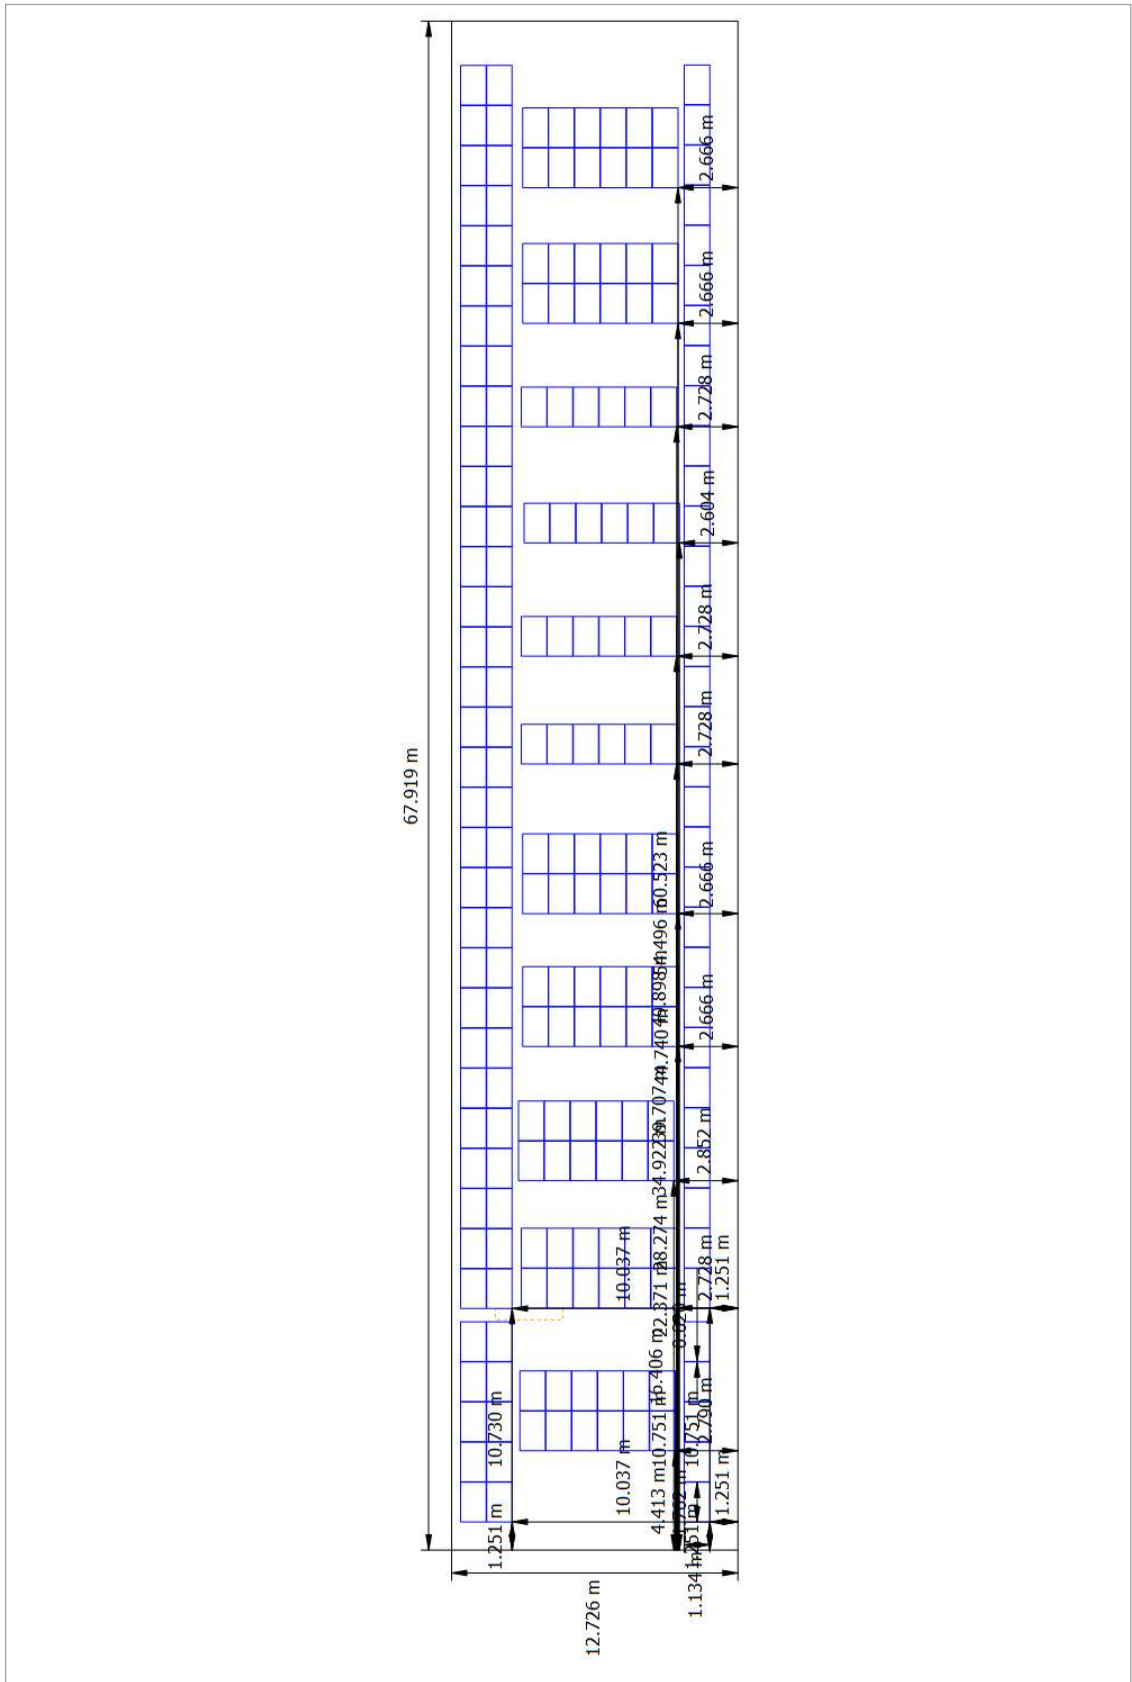


Figure: Building 01 - Roof Area South





# WM Lee Roof Mount

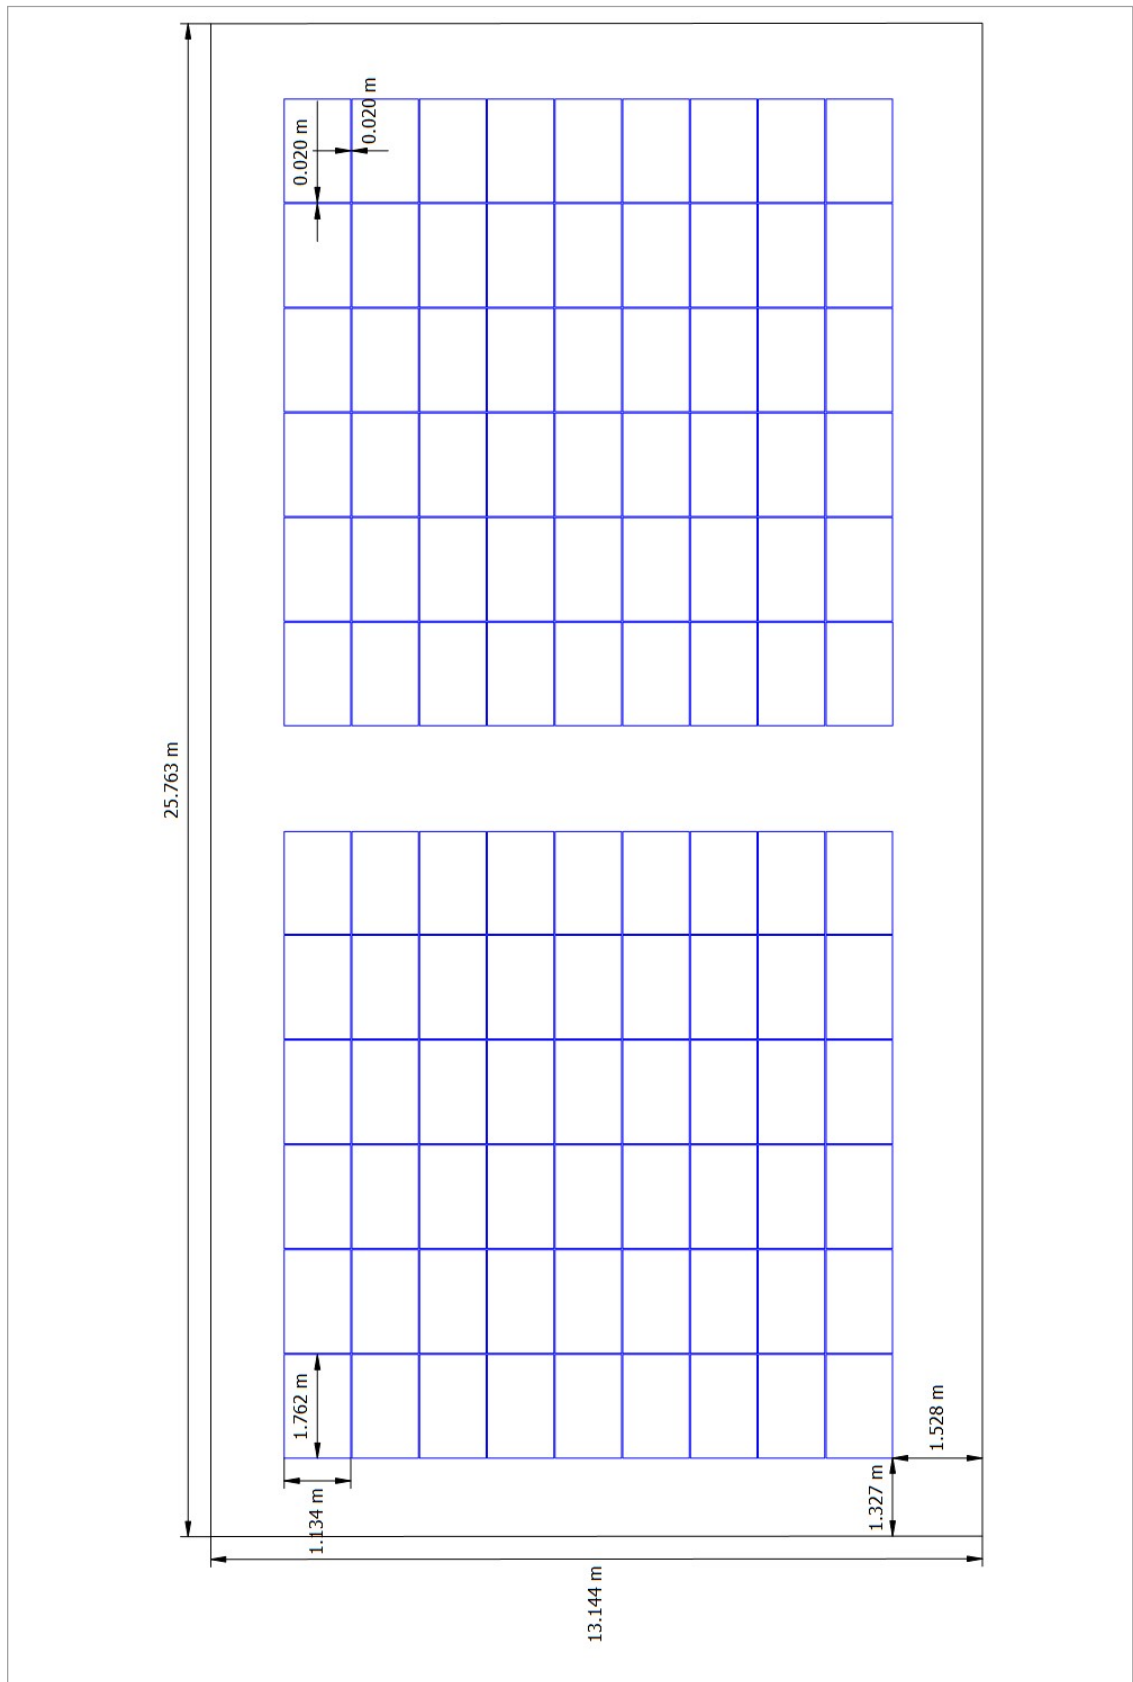


Figure: Building 02 - Roof Area West