

PORTERSFIELD ROAD

ROAD KERB LINE

BACK OF PAVEMENT

SIDE SITE BOUNDARY

SIDE SITE BOUNDARY

IN/OUT →

IN/OUT →

ROLLER SHUTTER DOOR

22.75 D.M.

F.E.

F.E.

PORTAL FRAME OVER

PORTAL FRAME OVER

PORTAL FRAME OVER

PORTAL FRAME OVER

PORTAL FRAME OVER


PORTAL FRAME OVER

EXISTING FIRE ESCAPE

EXISTING WALL AND FRAMES REMOVED


NEW RIDGE LINE

EXISTING WALL AND FRAME REMOVED

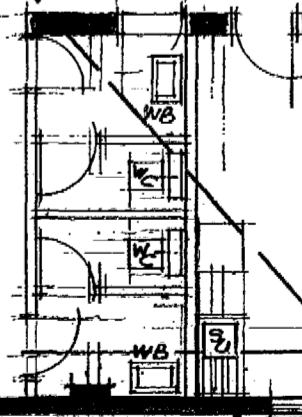

GROUND FLOOR AND SITE LAYOUT PLAN . EXISTING

PROPOSED REMOVAL OF EXISTING NO3 INDIVIDUAL ROOFS AND REPLACEMENT, SINGLE PORTAL FRAMED ROOF RAISED UP TO 7000MM HIGH TO EXISTING FACTORY UNIT AT PORTERSFIELD ROAD, CRADLEY HEATH. FOR, SMB PROPERTIES LIMITED.

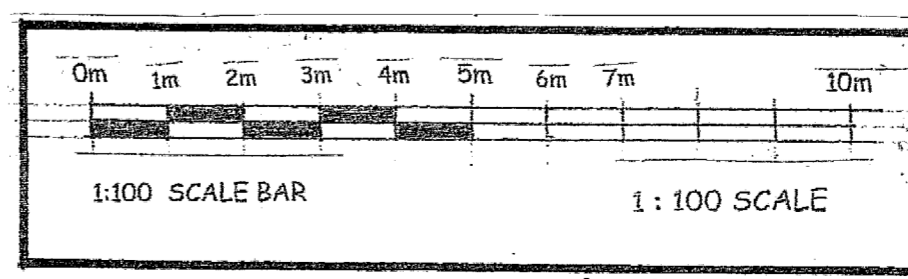

DRAWING SCALE 1:100