

PORTERSFIELD ROAD

ROAD KEYS LINE

BACK OF PAVEMENT

SIDE SITE BOUNDARY

SIDE SITE BOUNDARY

SIDE WORKSHOP


WORKSHOP AND STORAGE AREA

SIDE WORKSHOP

TOILET / REST ROOM

GROUND FLOOR AND SITE LAYOUT PLAN . EXISTING

PROPOSED REMOVAL OF EXISTING NO3 INDIVIDUAL ROOFS AND REPLACEMENT, SINGLE PORTAL FRAMED ROOF RAISED UP TO 7000MM HIGH TO EXISTING FACTORY UNIT AT PORTERSFIELD ROAD, CRADLEY HEATH. FOR, SMB PROPERTIES LIMITED.

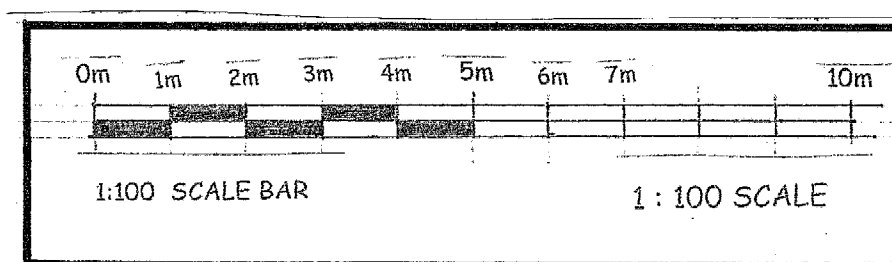

DRAWING SCALE 1:100