



### Bike store

1 : 100

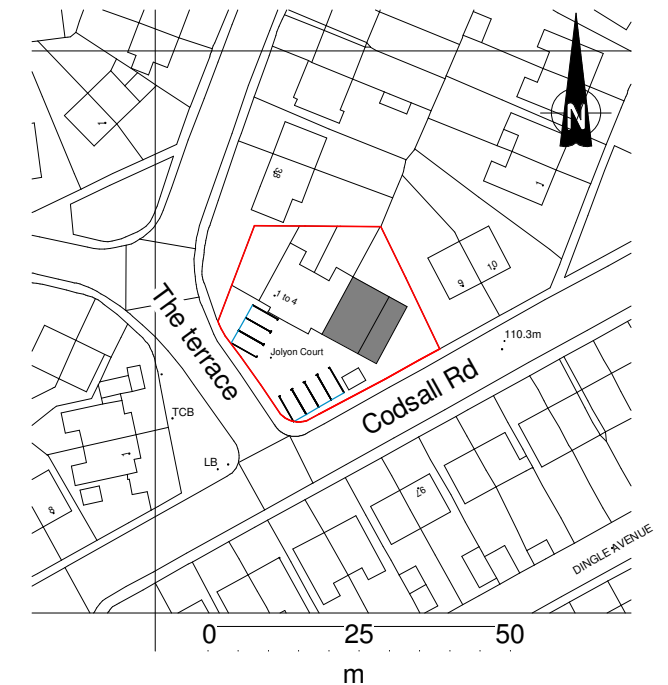



### Location Plan

1 : 1250

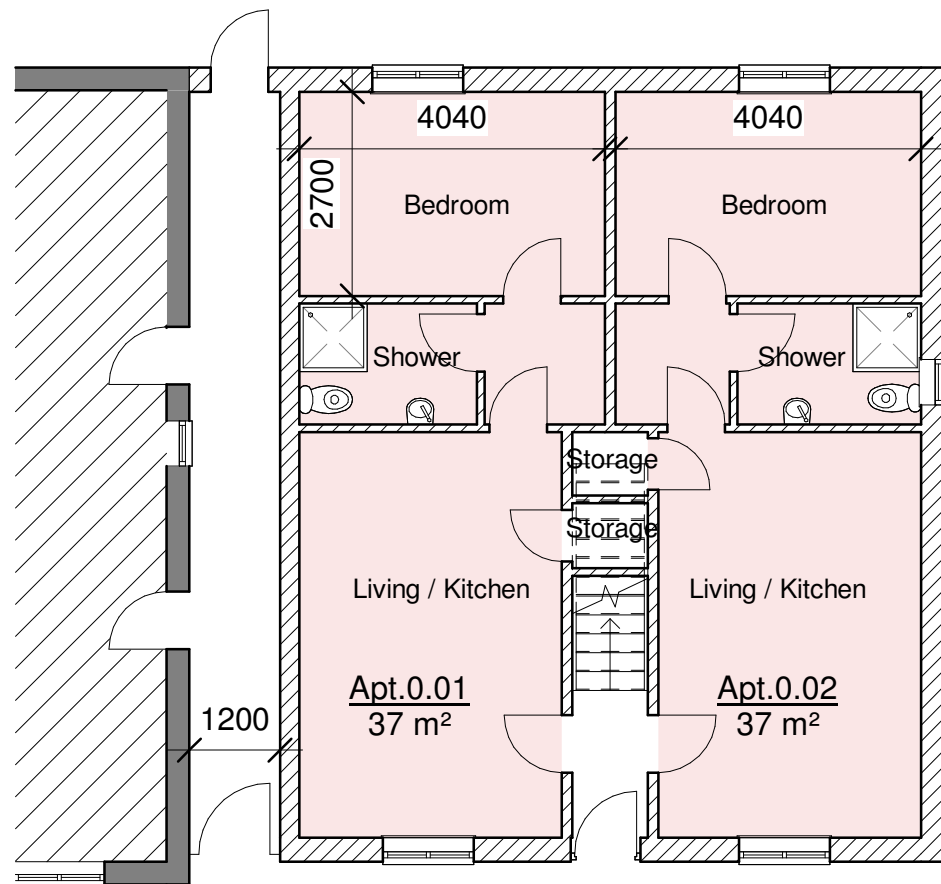


### Ground Floor

1 : 100

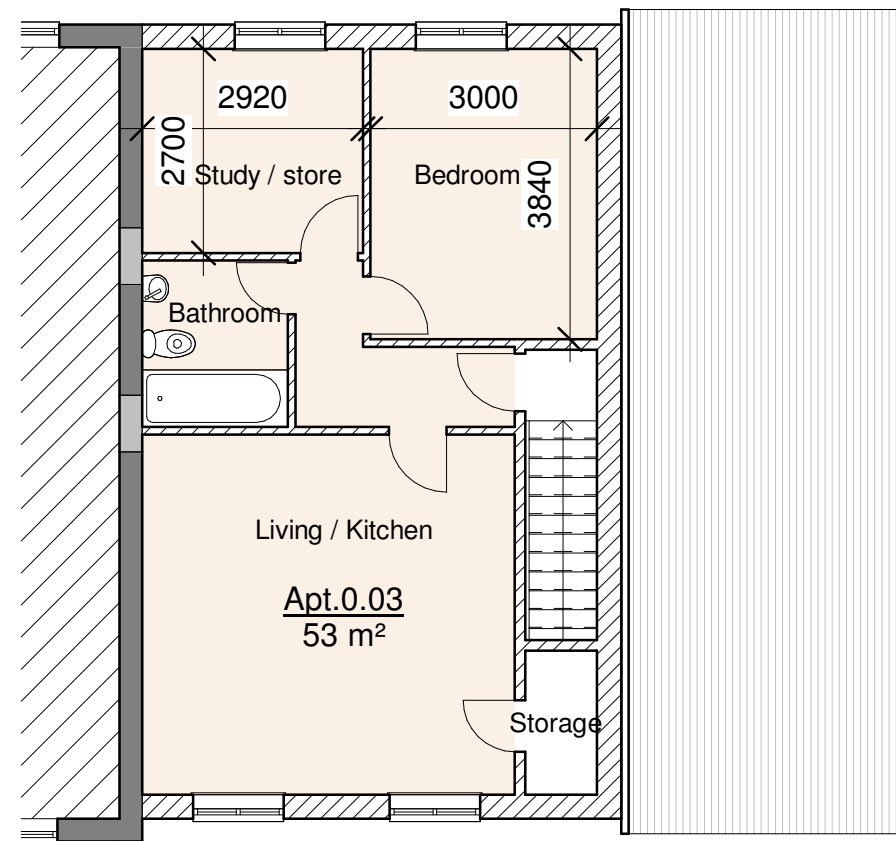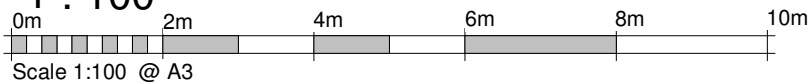

### First Floor

1 : 100

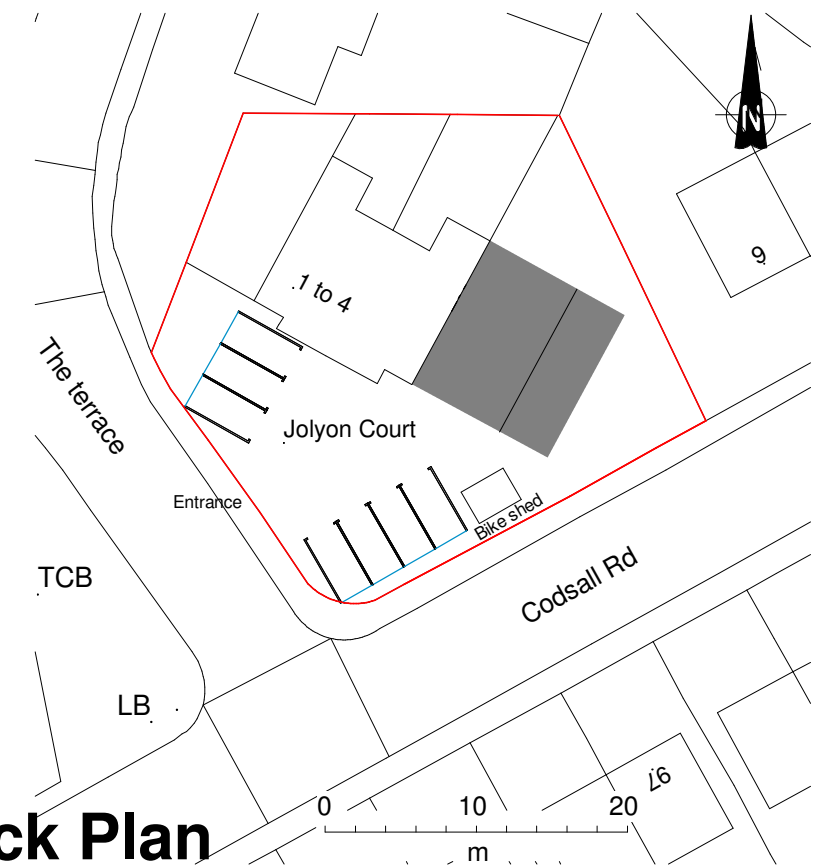

### Block Plan

1 : 500

ALL MEASUREMENTS TO BE CONFIRMED ON SITE  
SPARK DESIGN AND PLANNING ALL RIGHTS RESERVED

No.	Description	Date



Spark Design and Planning www.sparkdesign.co.uk	PROJECT Jolyon Court, Meadow Walk, Cradley Heath, B64 7EJ	CLIENT Mr									
	PURPOSE OF ISSUE	SHEET Proposed Plans	<table border="1"> <tr> <td>Date 16/11/23</td> <td>Project number Project Number</td> <td>Scale (@ A3) As indicated</td> </tr> <tr> <td>Drawn by MT</td> <td colspan="2">DRAWING NUMBER</td> </tr> <tr> <td>Checked by AB</td> <td>A102</td> <td>REV</td> </tr> </table>	Date 16/11/23	Project number Project Number	Scale (@ A3) As indicated	Drawn by MT	DRAWING NUMBER		Checked by AB	A102
Date 16/11/23	Project number Project Number	Scale (@ A3) As indicated									
Drawn by MT	DRAWING NUMBER										
Checked by AB	A102	REV									