





2 Proposed Front Elevation
1 : 100




3 Proposed Rear Elevation
1 : 100

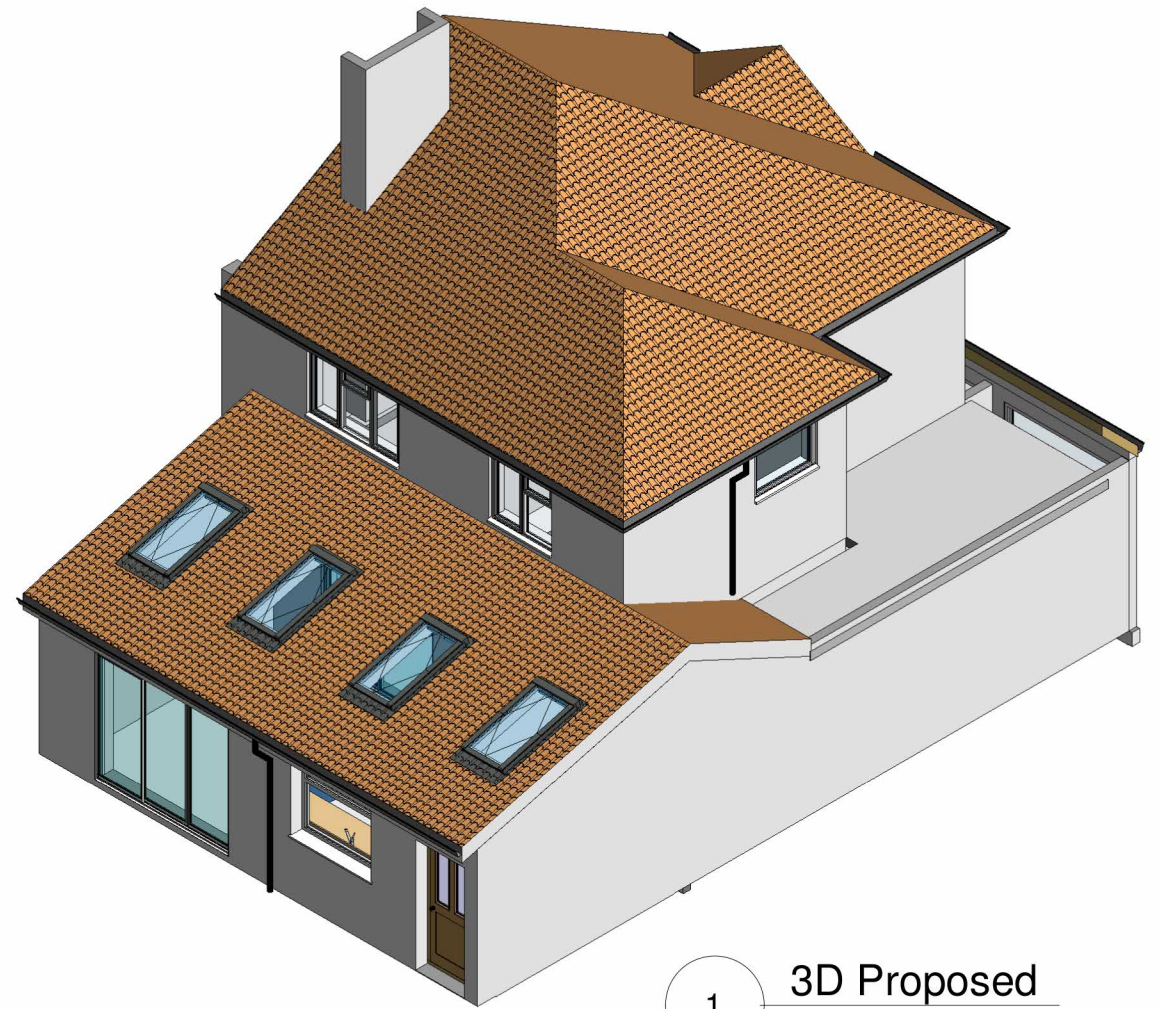

1 3D Proposed

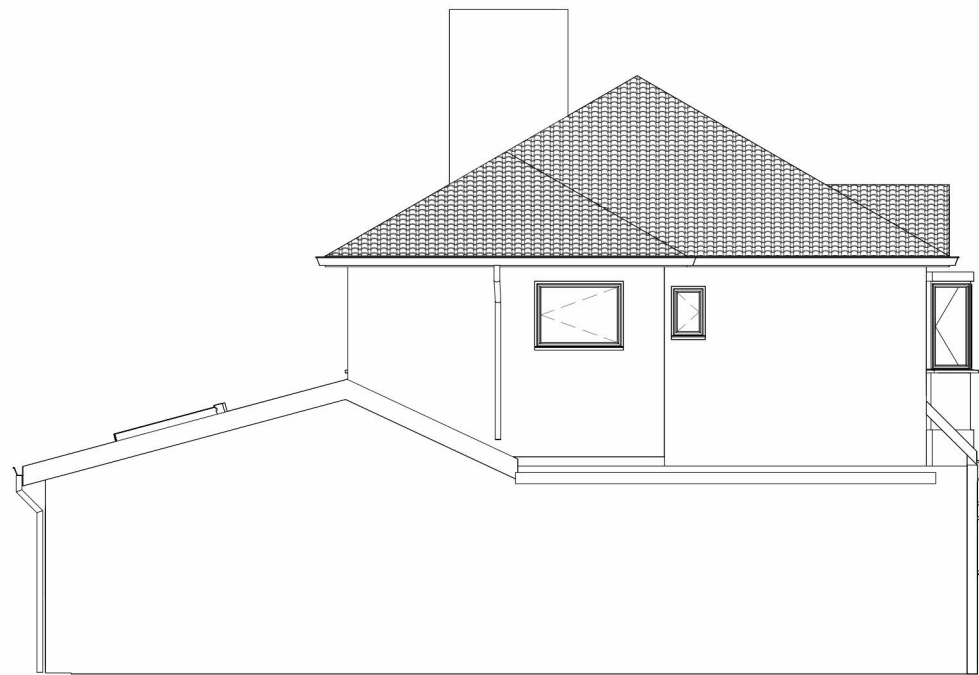

5 Proposed Side Elevation A
1 : 100

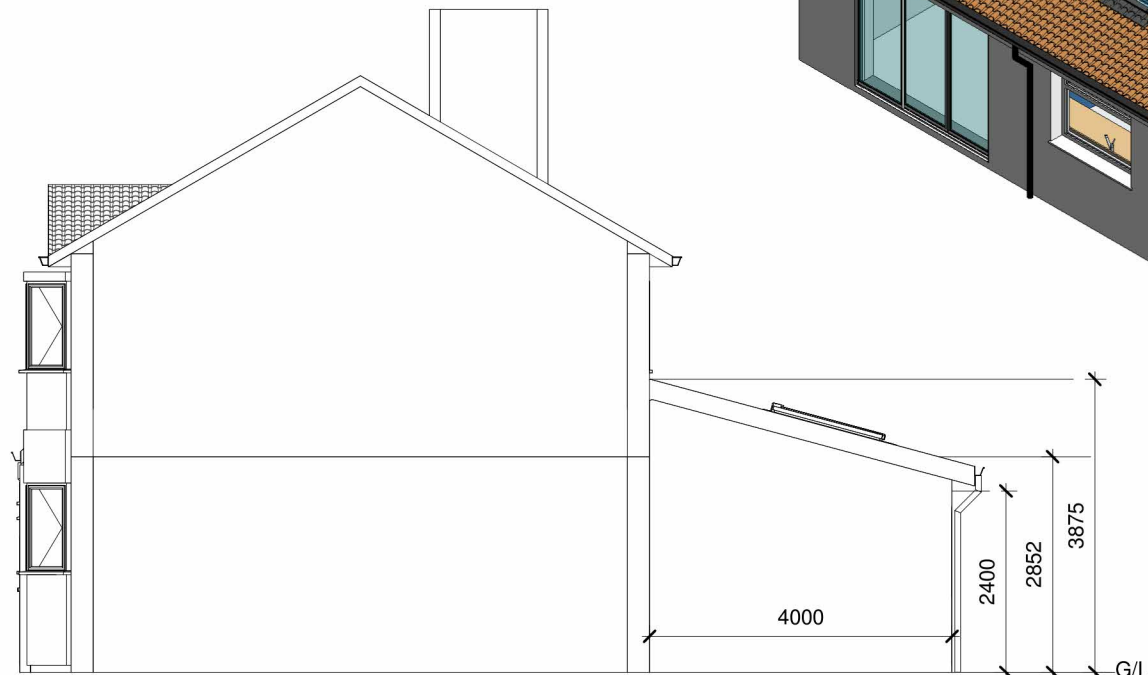

4 Proposed Side Elevation B
1 : 100



D W BUILDING DESIGNS

DON WEBB BSc(Hons) ACABE ICIOB

BUILDING SURVEYOR

12 Bridle Grove, West Bromwich, West Midlands B71 3SF

EMAIL: [REDACTED]

MOBILE:- [REDACTED]



PROJECT

EXTENSION TO THE REAR OF PROPERTY

ADDRESS

49 HOLLY ROAD, OLDBURY WEST MIDLANDS B68 0AU

CLIENT

[REDACTED]

Date

13/02/2022

Scale (@ A3)

1 : 100

DRAWING NUMBER

DW0003/2

REV