

NOTES:


Broken line indicates application boundary



Broken line indicates walls, roof, doors and fittings etc to be removed



Hatching indicates extent of alterations

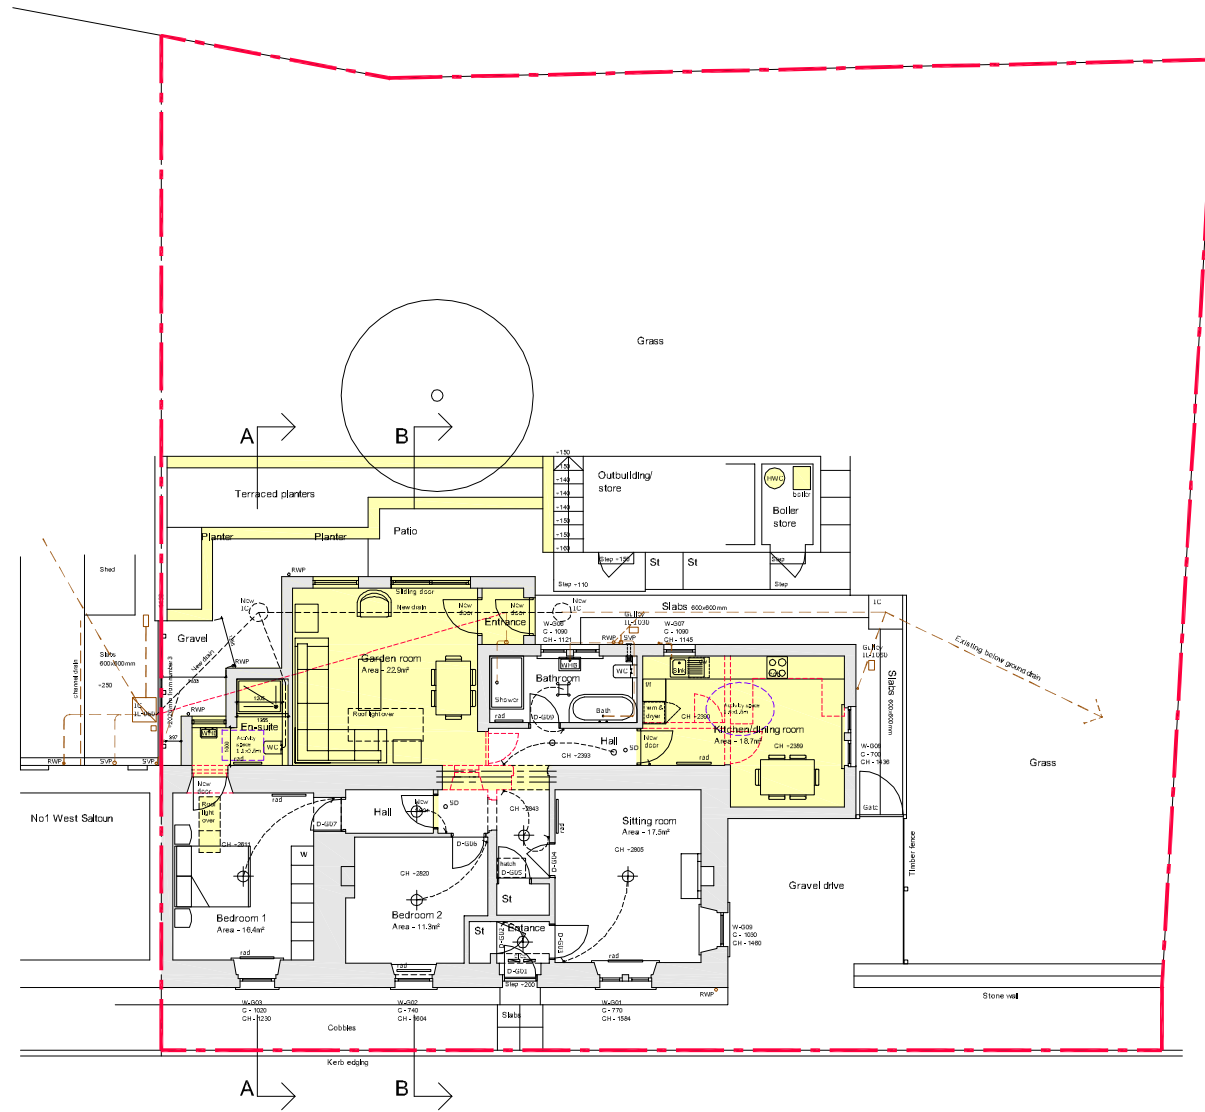

PROPOSED SITE LAYOUT  
 SCALE 1:200@A3



NO.	INIT.	DATE	REVISION

www.lowcarbonstudio.org

CLIENT ANDREW BLADES

PROJECT 3 WEST SALTOUN  
 ALTERATIONS TO EXISTING HOUSE

Denerigg / West Saltoun / East Lothian / EH34 5EJ / T 01875 341419

TITLE PROPOSED SITE LAYOUT

DRAWN	CHECK
CC	-
SCALE	DATE
1:200@A3	MAR 24

JOB No. /	Drwg No. /	Rev
2259 /	200 /	-

mail@lowcarbonstudio.org