
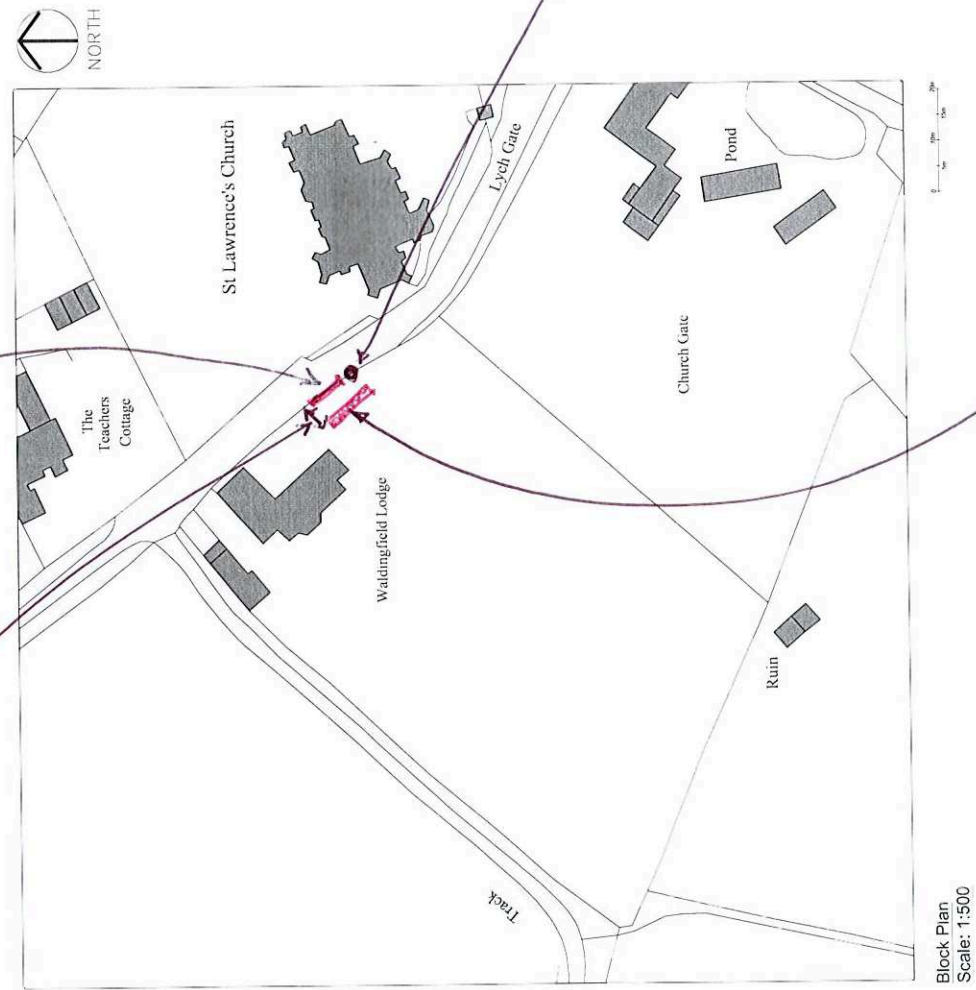


INSET 3.2 METERS

LOCATION EXISTING
TIMBER GATE

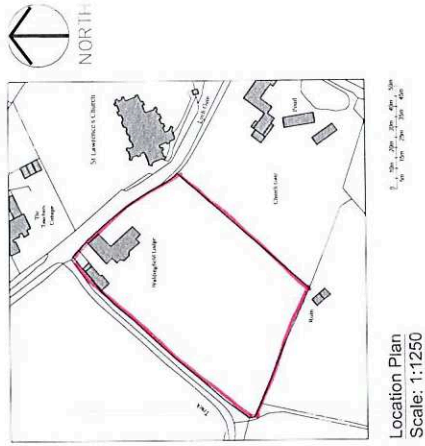

LOCATION PROPOSED PAIR OF GATES
AND KISSING GATE

TREE