



PROPOSED LAYOUT PLAN (SCALE - 1:100)

DE WINTERS LODGE

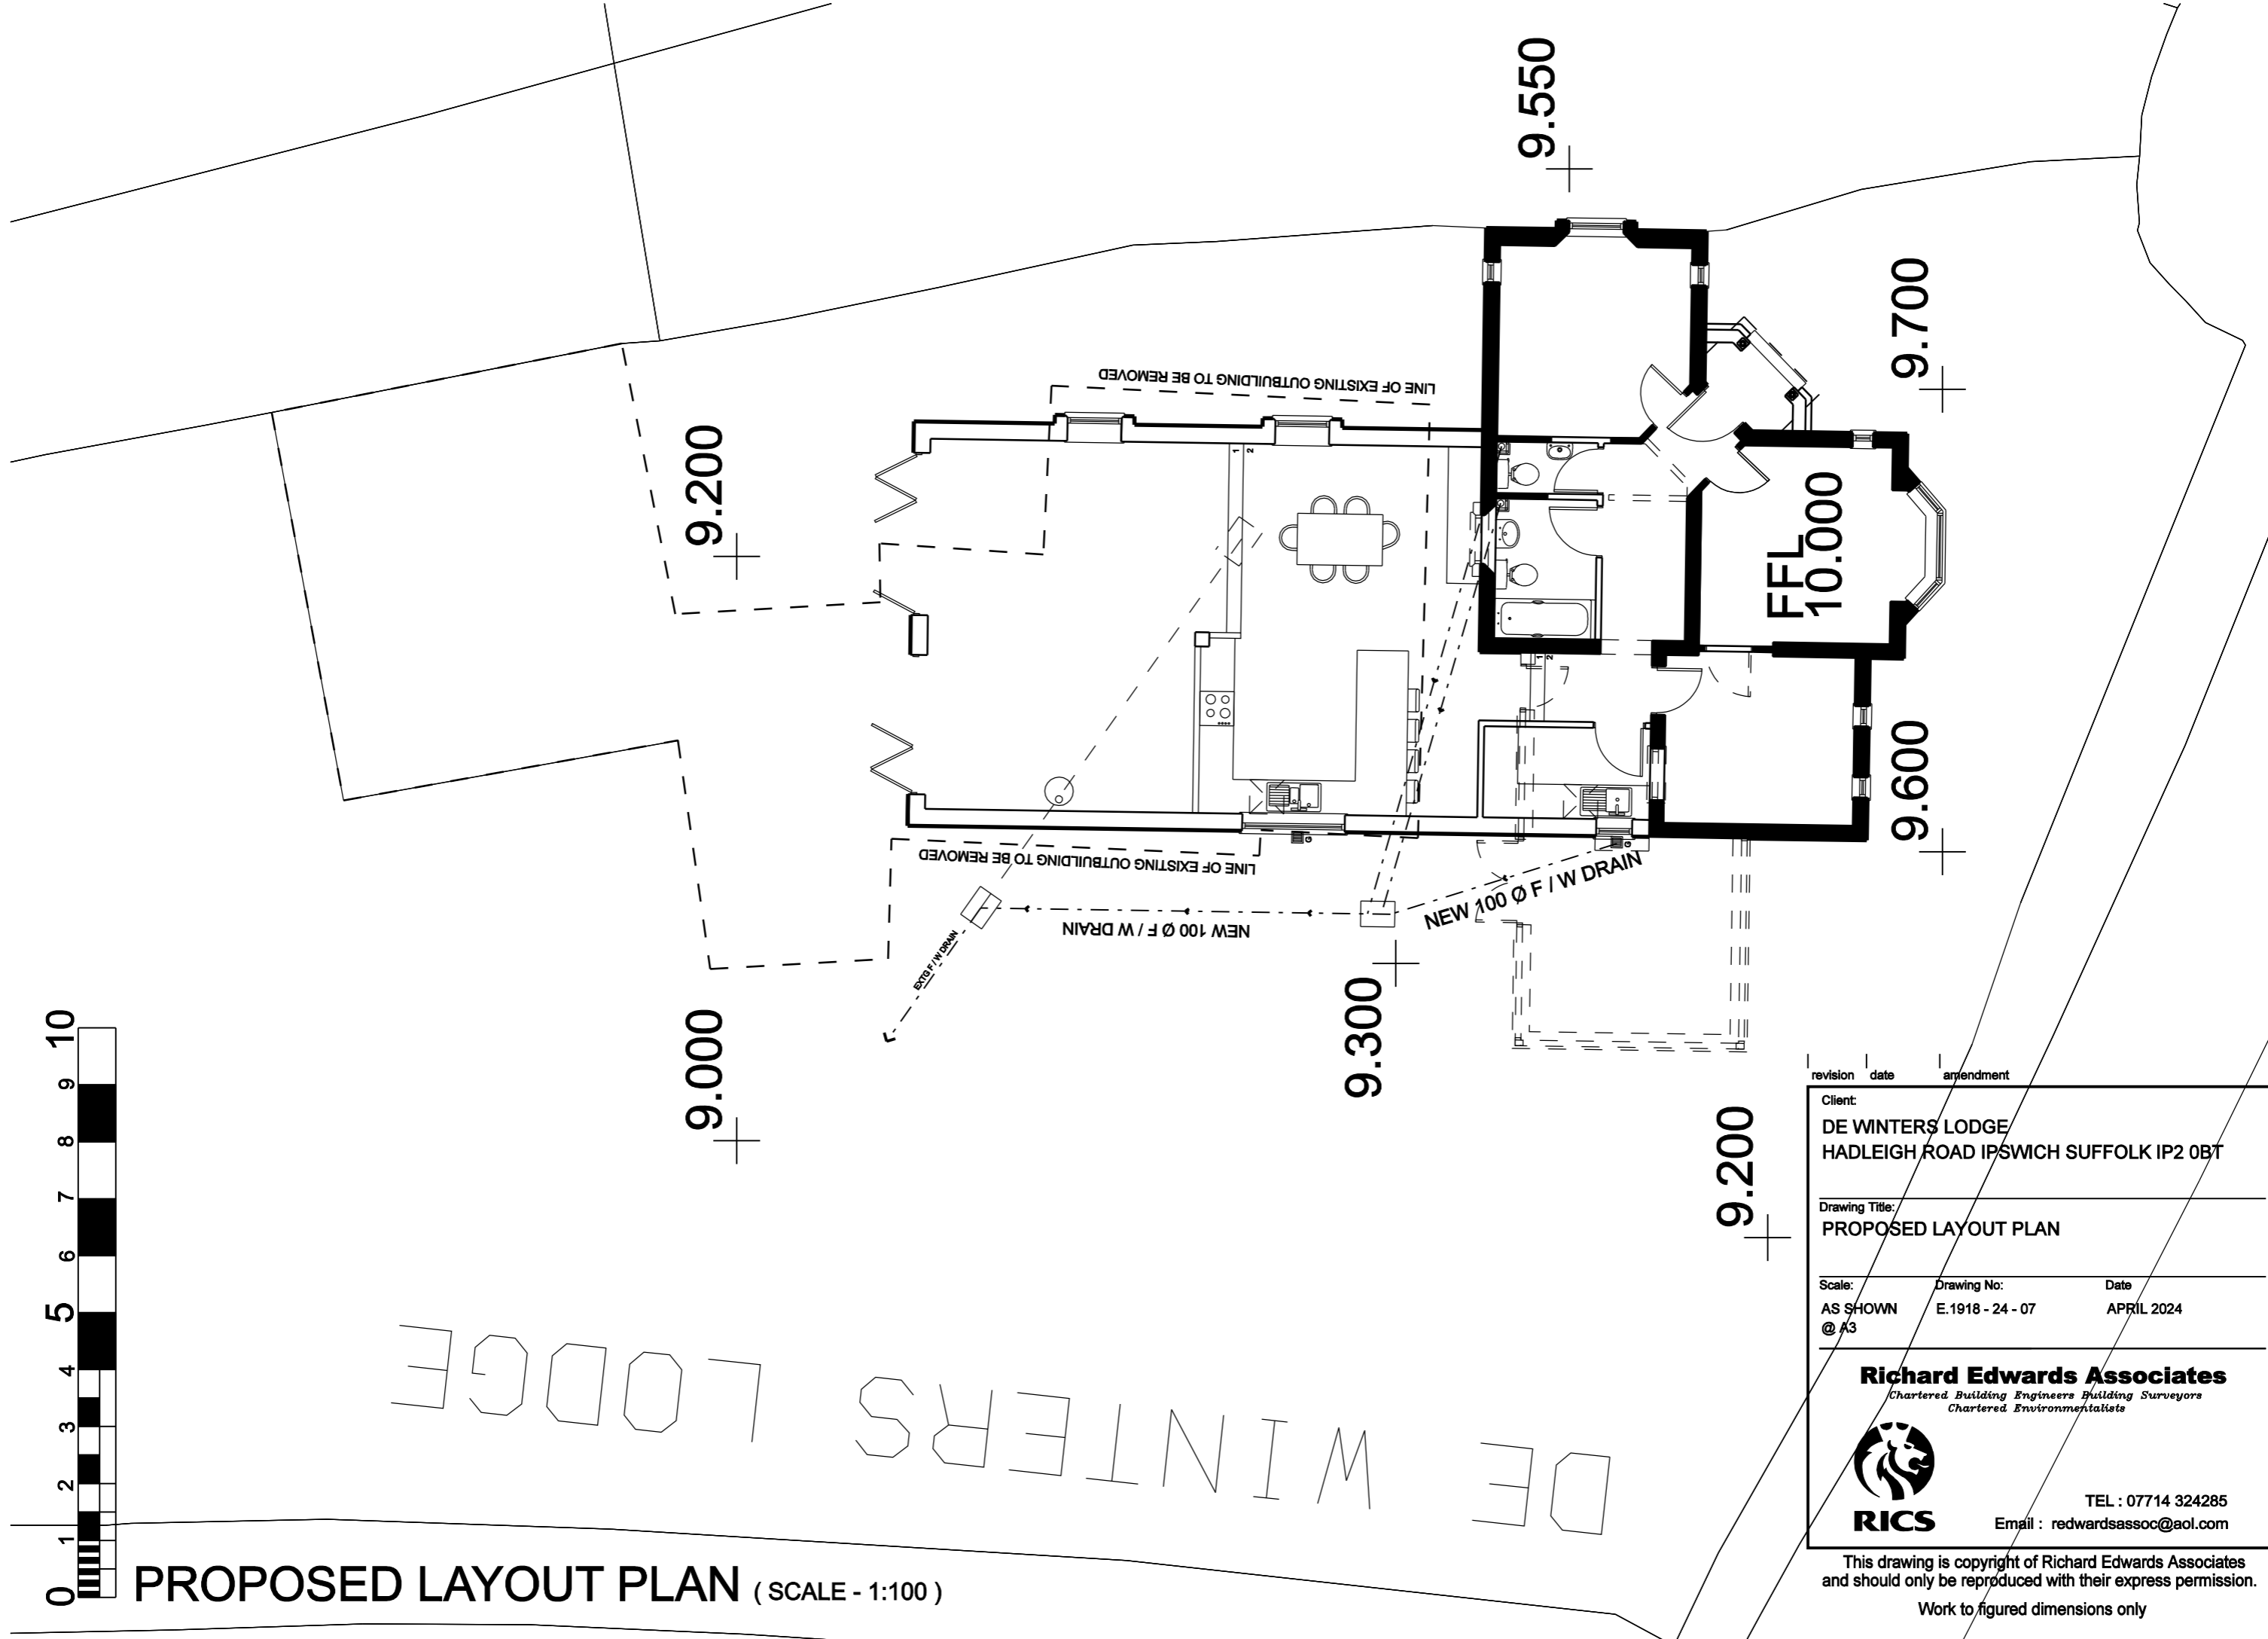

revision	date	amendment
Client: DE WINTERS LODGE HADLEIGH ROAD IPSWICH SUFFOLK IP2 0BT		
Drawing Title: PROPOSED LAYOUT PLAN		
Scale: AS SHOWN @ A3	Drawing No: E.1918 - 24 - 07	Date: APRIL 2024
Richard Edwards Associates Chartered Building Engineers Building Surveyors Chartered Environmentalists		
		TEL : 07714 324285 Email : redwardsassoc@aol.com

This drawing is copyright of Richard Edwards Associates and should only be reproduced with their express permission.
Work to figured dimensions only