

This drawing is copyright of Ankers & Rawlings and may not be copied, reproduced or altered in any way without written authority. DO NOT SCALE, use figured dimensions.


This drawing has been produced for the client for the project on the site shown. It was prepared for a purpose agreed with the client and will have a commensurate degree of accuracy. It is not a record 'as built'. This drawing is not intended for use by any other person or for any other purpose than that specified here. Ankers & Rawlings accept no liability whatsoever if this drawing is used by any other person or for any other purpose.

Check all dimensions on site before work proceeds or materials are ordered, report discrepancies to the Architect.

If in doubt ask !!


NOTE:
To be read in conjunction with all other consultants drawings.

Rev

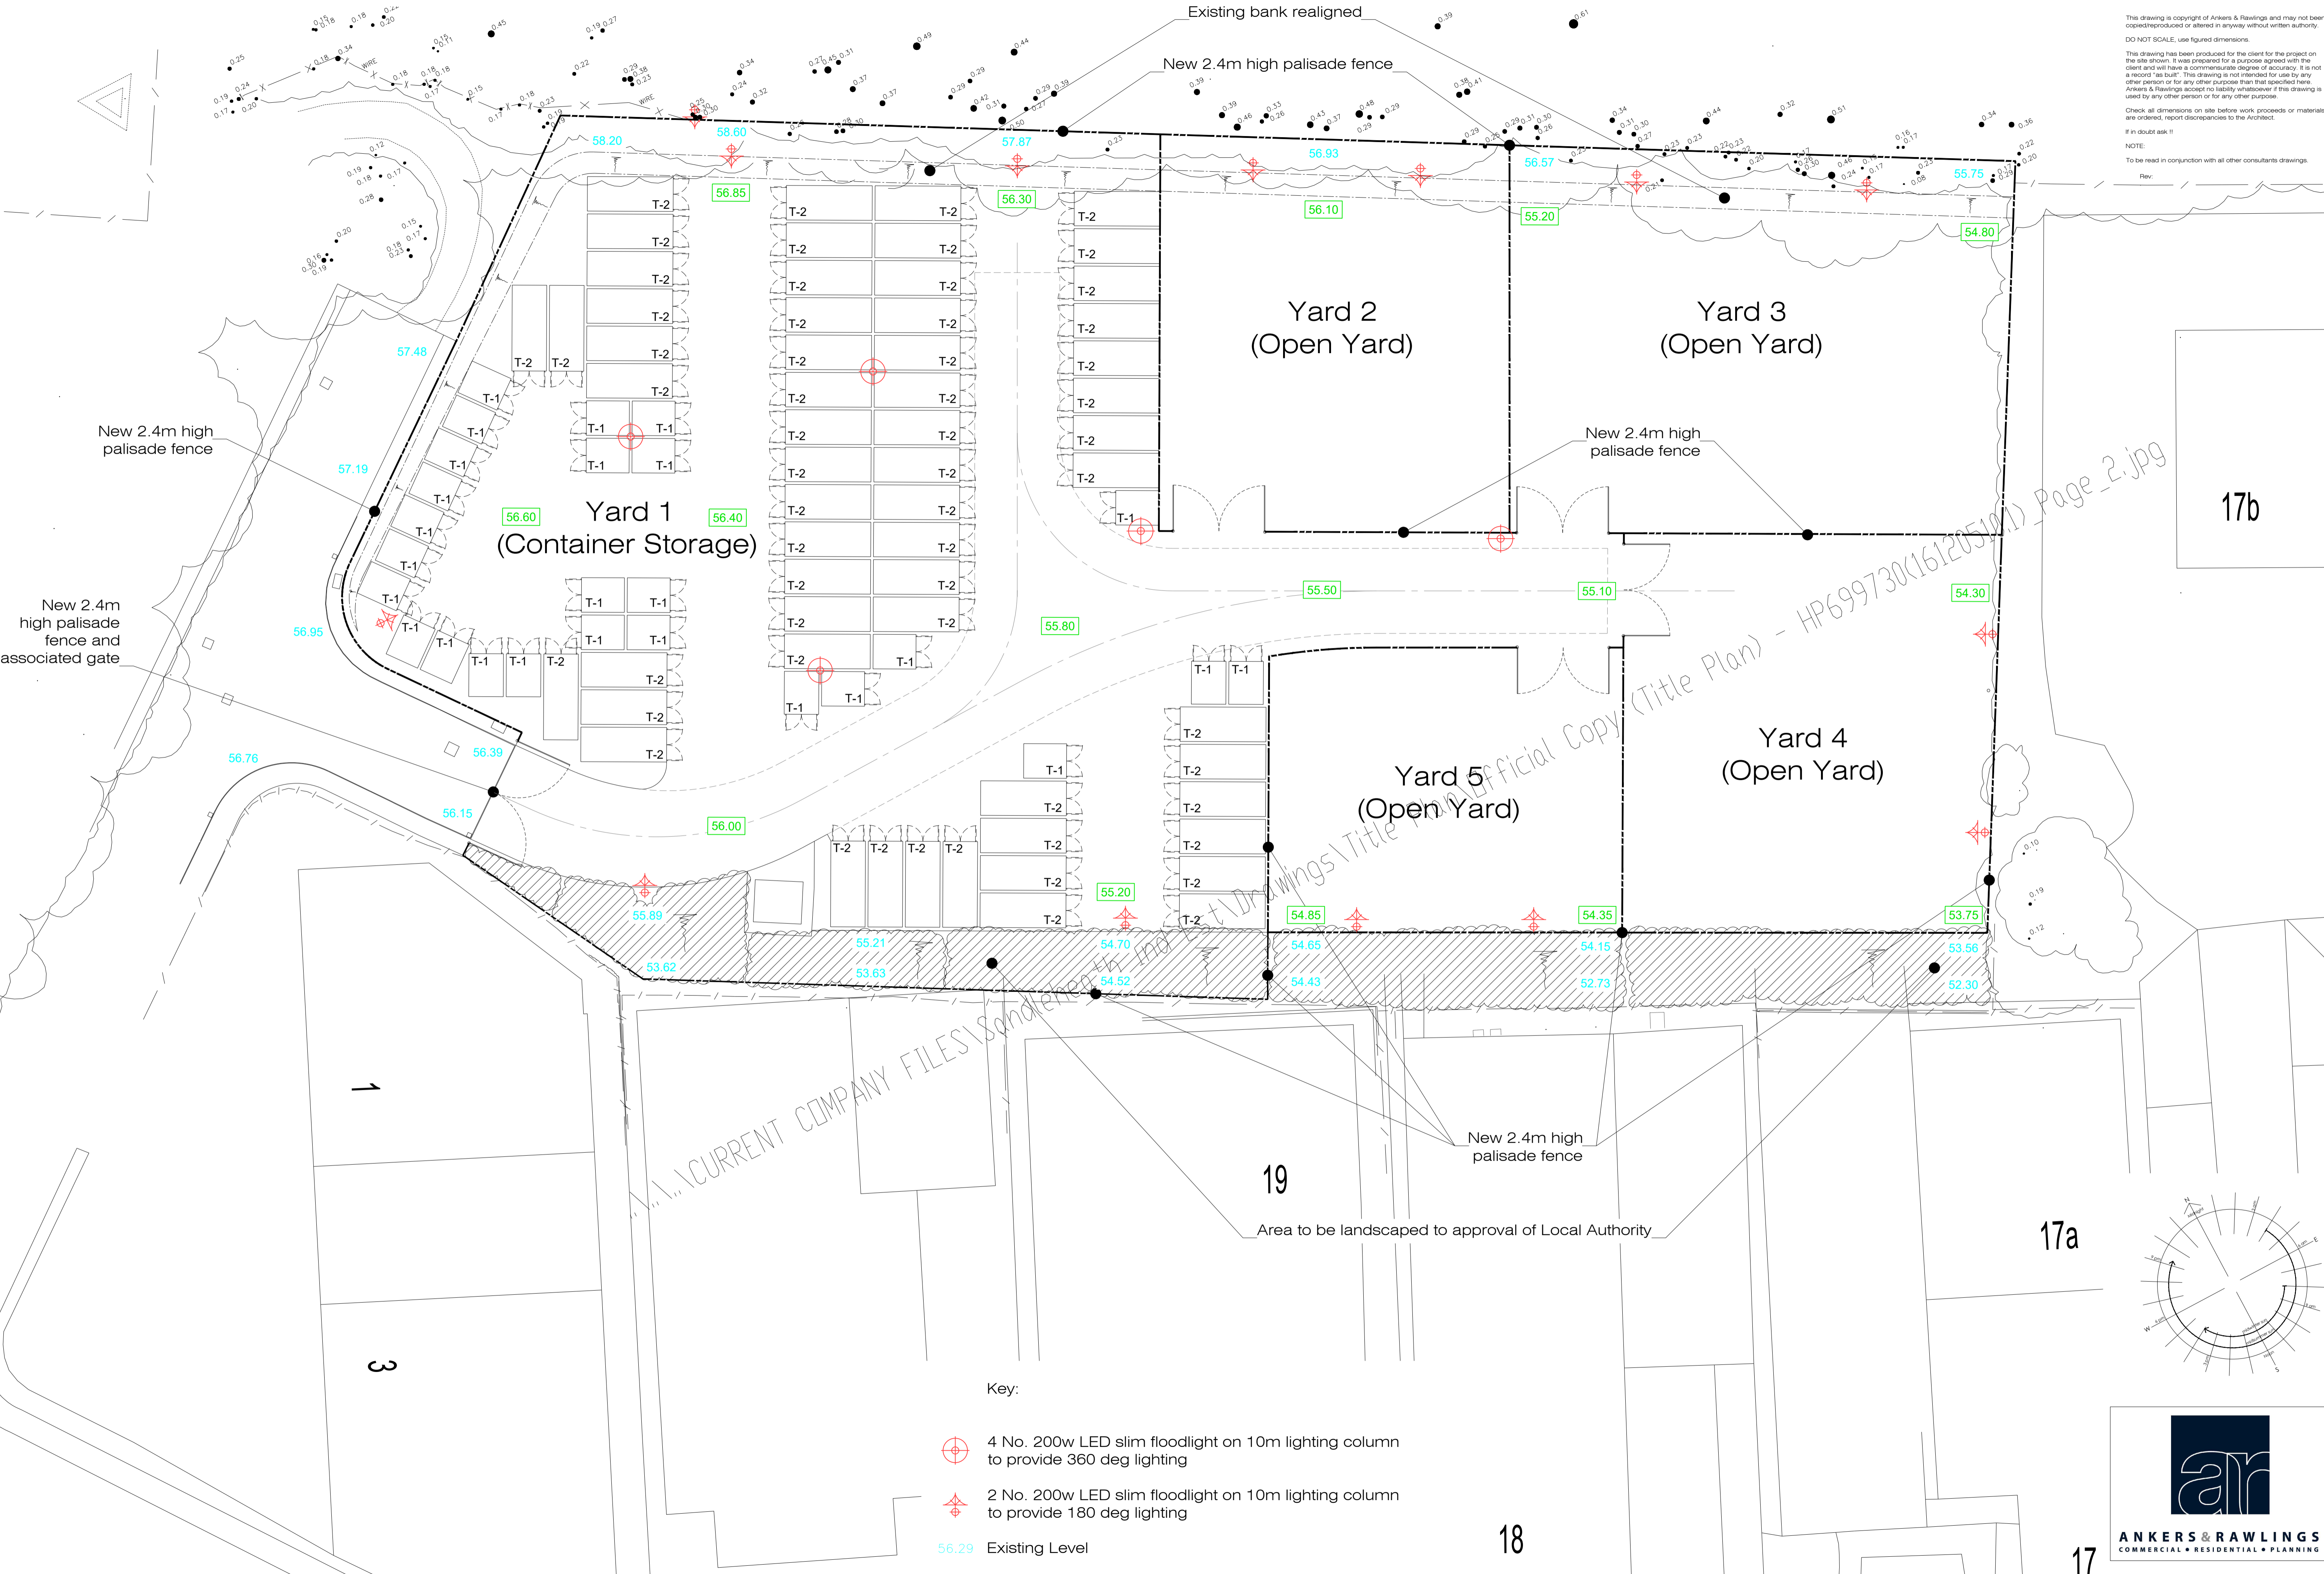

Key:

- 4 No. 200w LED slim floodlight on 10m lighting column to provide 360 deg lighting
- 2 No. 200w LED slim floodlight on 10m lighting column to provide 180 deg lighting
- 56.29 Existing Level
- 56.29 Proposed Level

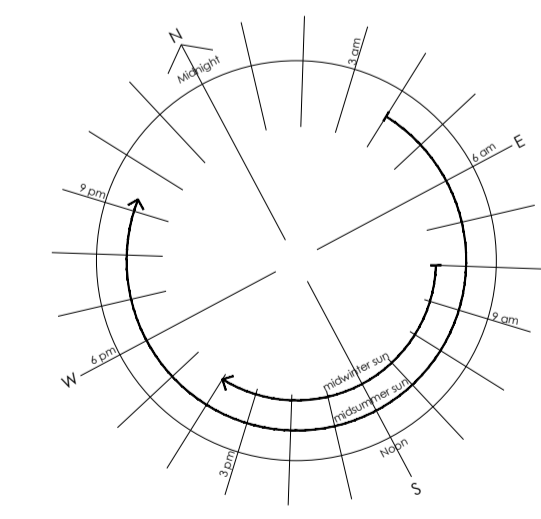

Date: Dec/23 Scale: 1/200@A1
Dwg No: 23-2021-PL-001

