


N.T.S

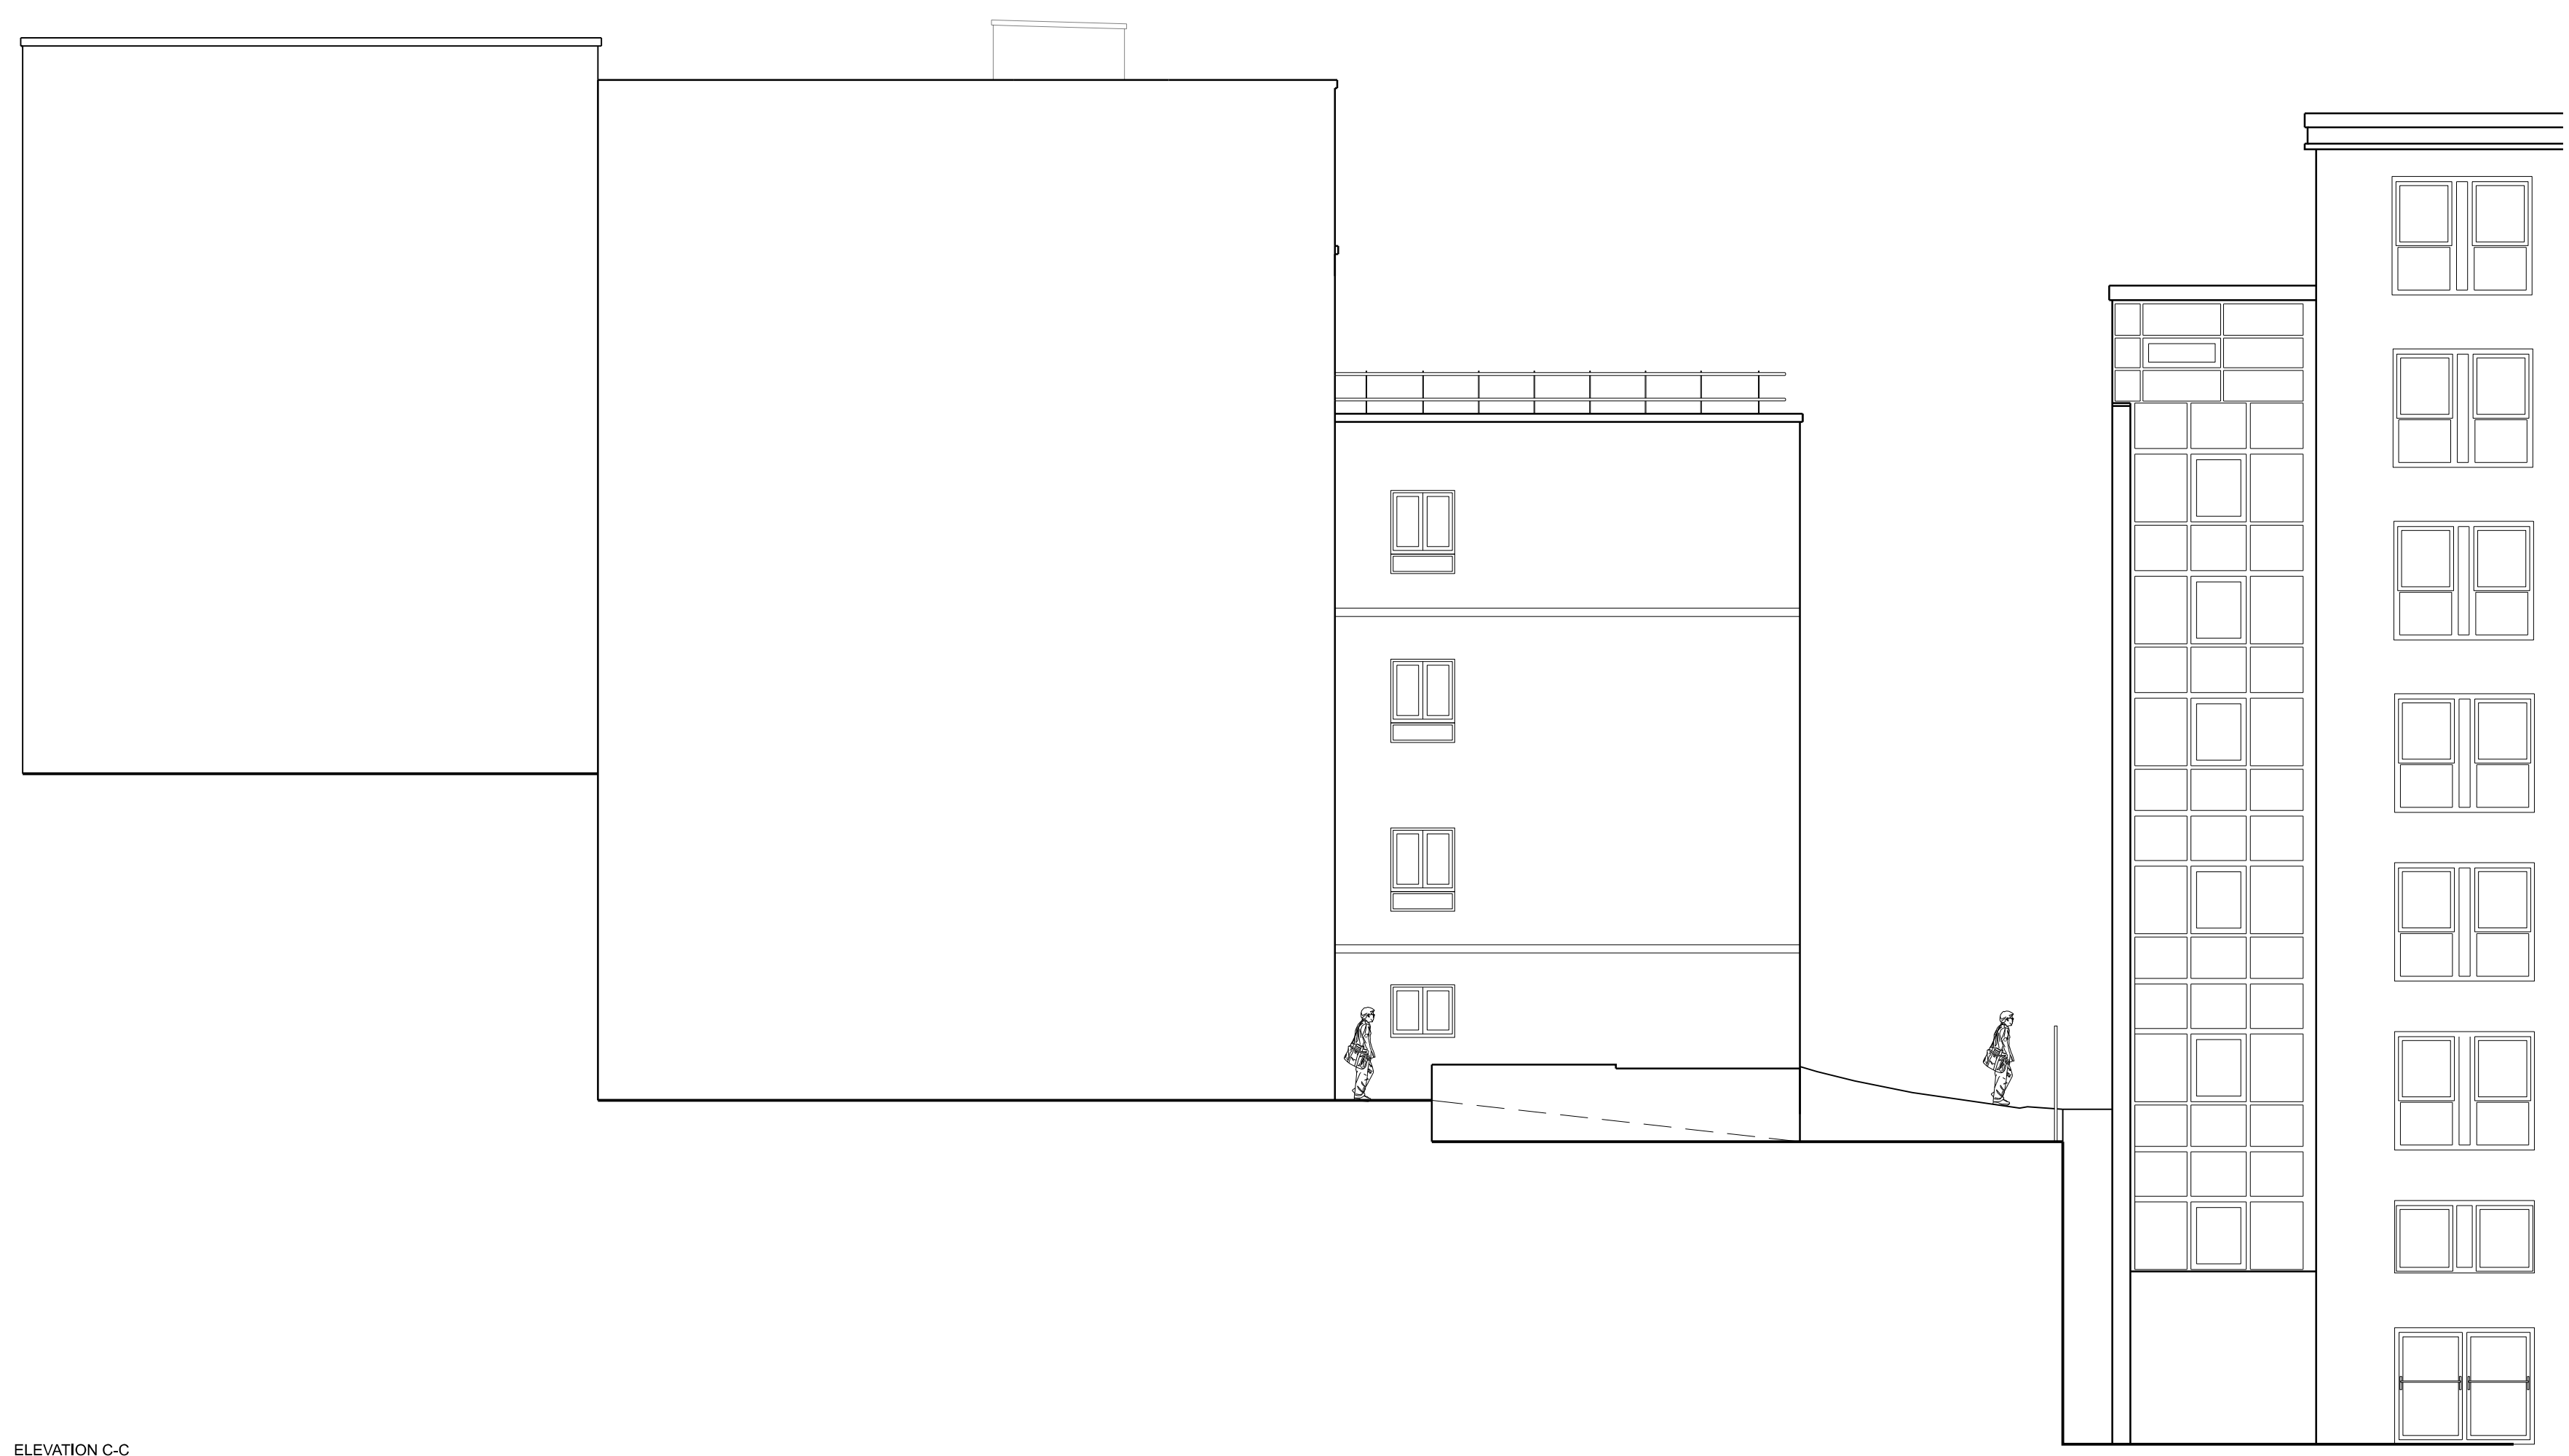


ELEVATION C-C

P01	First Issue	03/04/2024	NJ	JL
Revision		Date	By	Chk
Title: Existing Elevation				
Project: Central Place		Scale: 1:100 @ A1		
Client: Student Roost		Status: Revision		
Stage: Planning		Revision: P01		
Reference: 23145-56T-P2-ZZZ-D-A-002		S2		




**56three**  
 ARCHITECTS  
 0131 220 3003 | info@56three.com

Do not scale from this drawing. All dimensions to be checked on site. This drawing and its data are copyright of 56three Architects Ltd, Registered office: 14 Riva Street, Edinburgh, EC1 0CC. Registered in Scotland SC090275. This drawing must not be used for any purpose other than for which it is intended.

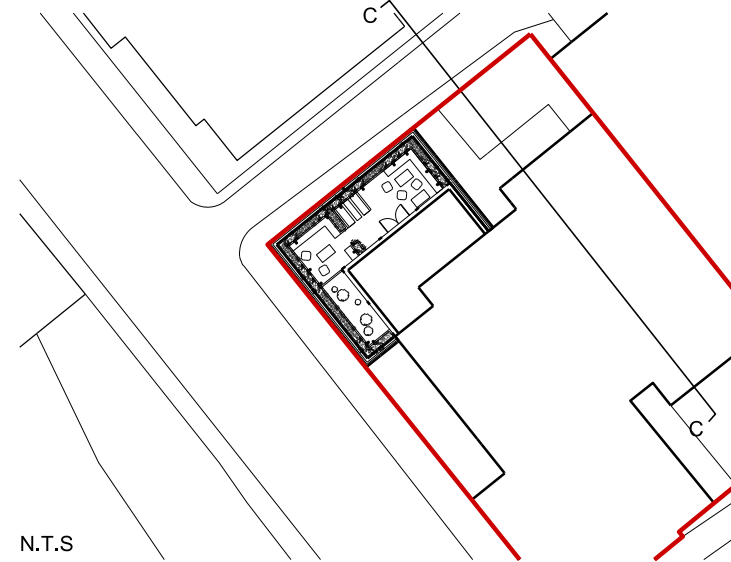

N.T.S

- KEY:
- 01 GLAZED ENCLOSED PAVILION
  - 02 PERIMETER PLANTERS
  - 03 RAISED GLASS GUARDRAIL

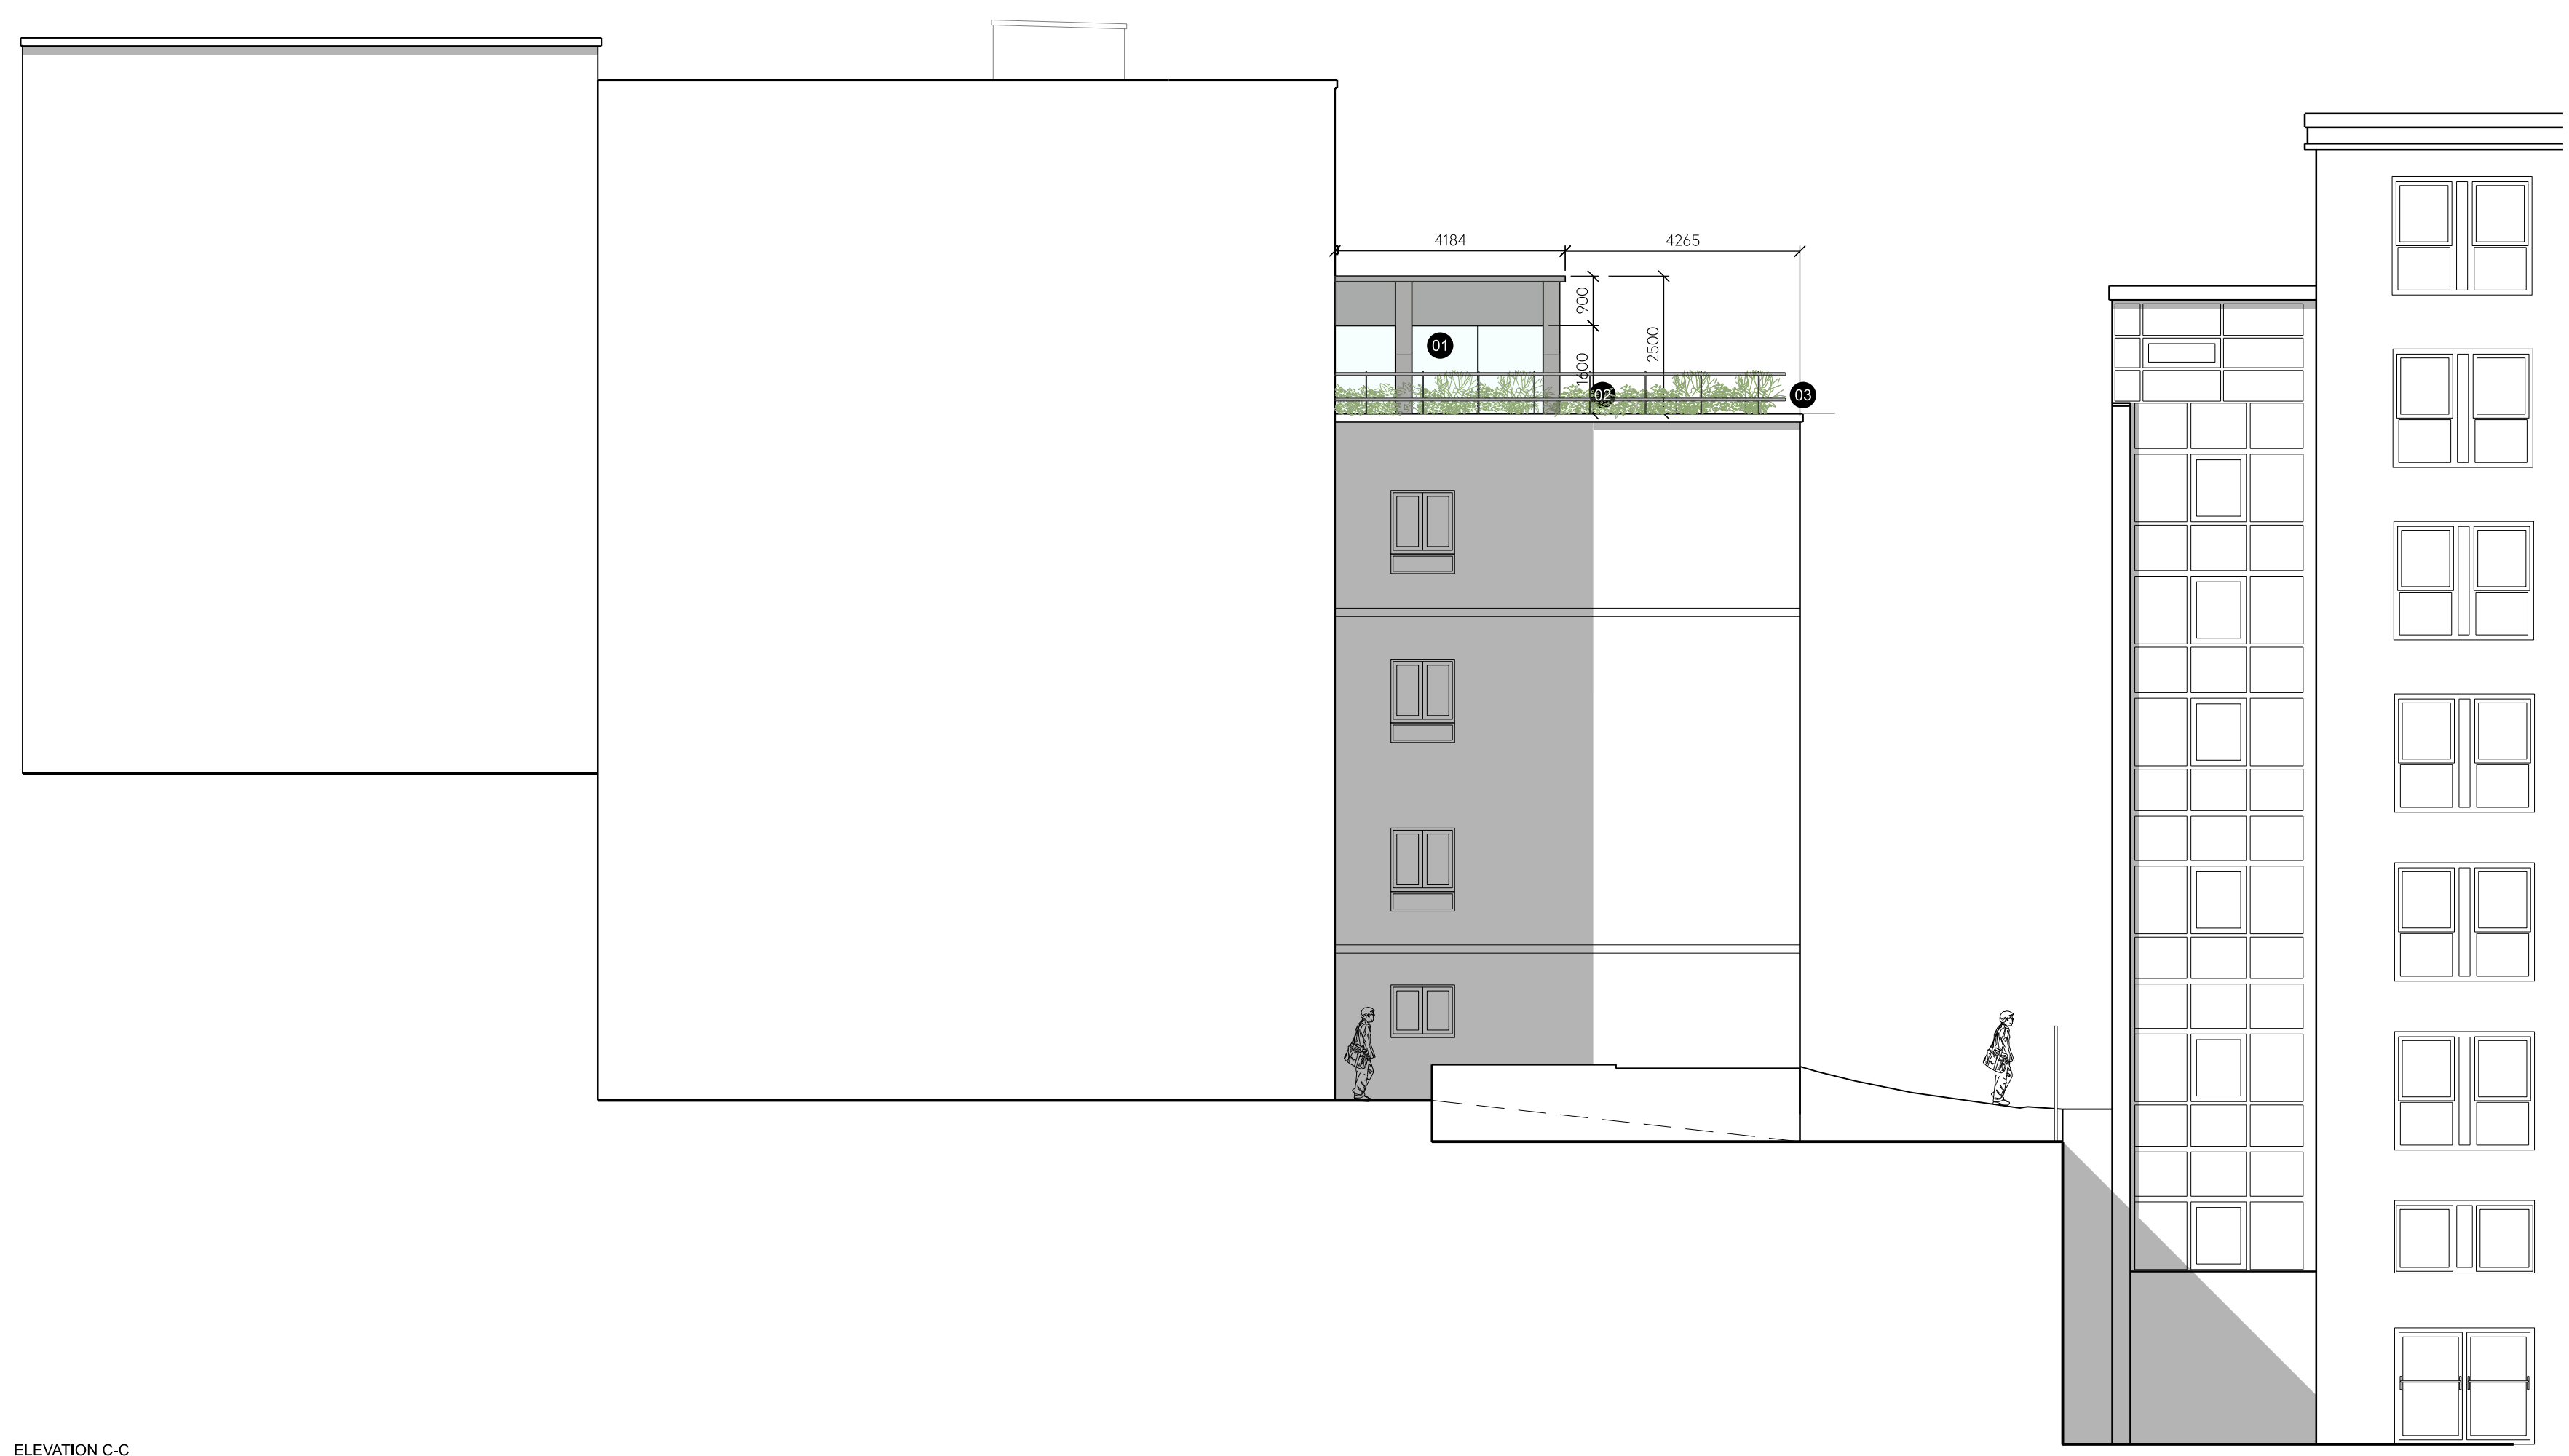

ELEVATION C-C

P01	First Issue	03/04/2024	NJ	JL
Revision		Date	By	Chk
Title: Proposed Elevation				
Project:	Central Place	Scale:	1:100 @ A1	
Client:	Student Roost	Status:	Revision	
Stage:	Planning	Reference:	S2	P01

**56three**  
ARCHITECTS

0131 220 3003 | info@56three.com



Do not scale from this drawing. All dimensions to be checked on site. This drawing and its data are copyright of 56three Architects Ltd, Registered office 14 Wra Street, Edinburgh, EC1 4DQ. Registered in Scotland SC092623. This drawing must not be used for any purpose other than for which it is intended.