


KEY:

- 01 GLAZED ENCLOSED PAVILION
- 02 EXTERNAL TIMBER TABLE AND CHAIR SET
- 03 TIMBER BENCH
- 04 COFFEE STATION
- 05 DINING / STUDY TABLE
- 06 STUDY BENCH
- 07 PERIMETER PLANTERS
- 08 CASUAL SEATING
- 09 ENCLOSED SEATING AREA
- 10 VERTICAL TIMBER SCREEN
- 11 GRAVEL ZEN GARDEN
- 12 TIMBER TABLE
- 13 RAISED GLASS GUARDRAIL

FINISHES KEY

- A TIMBER FLOORING

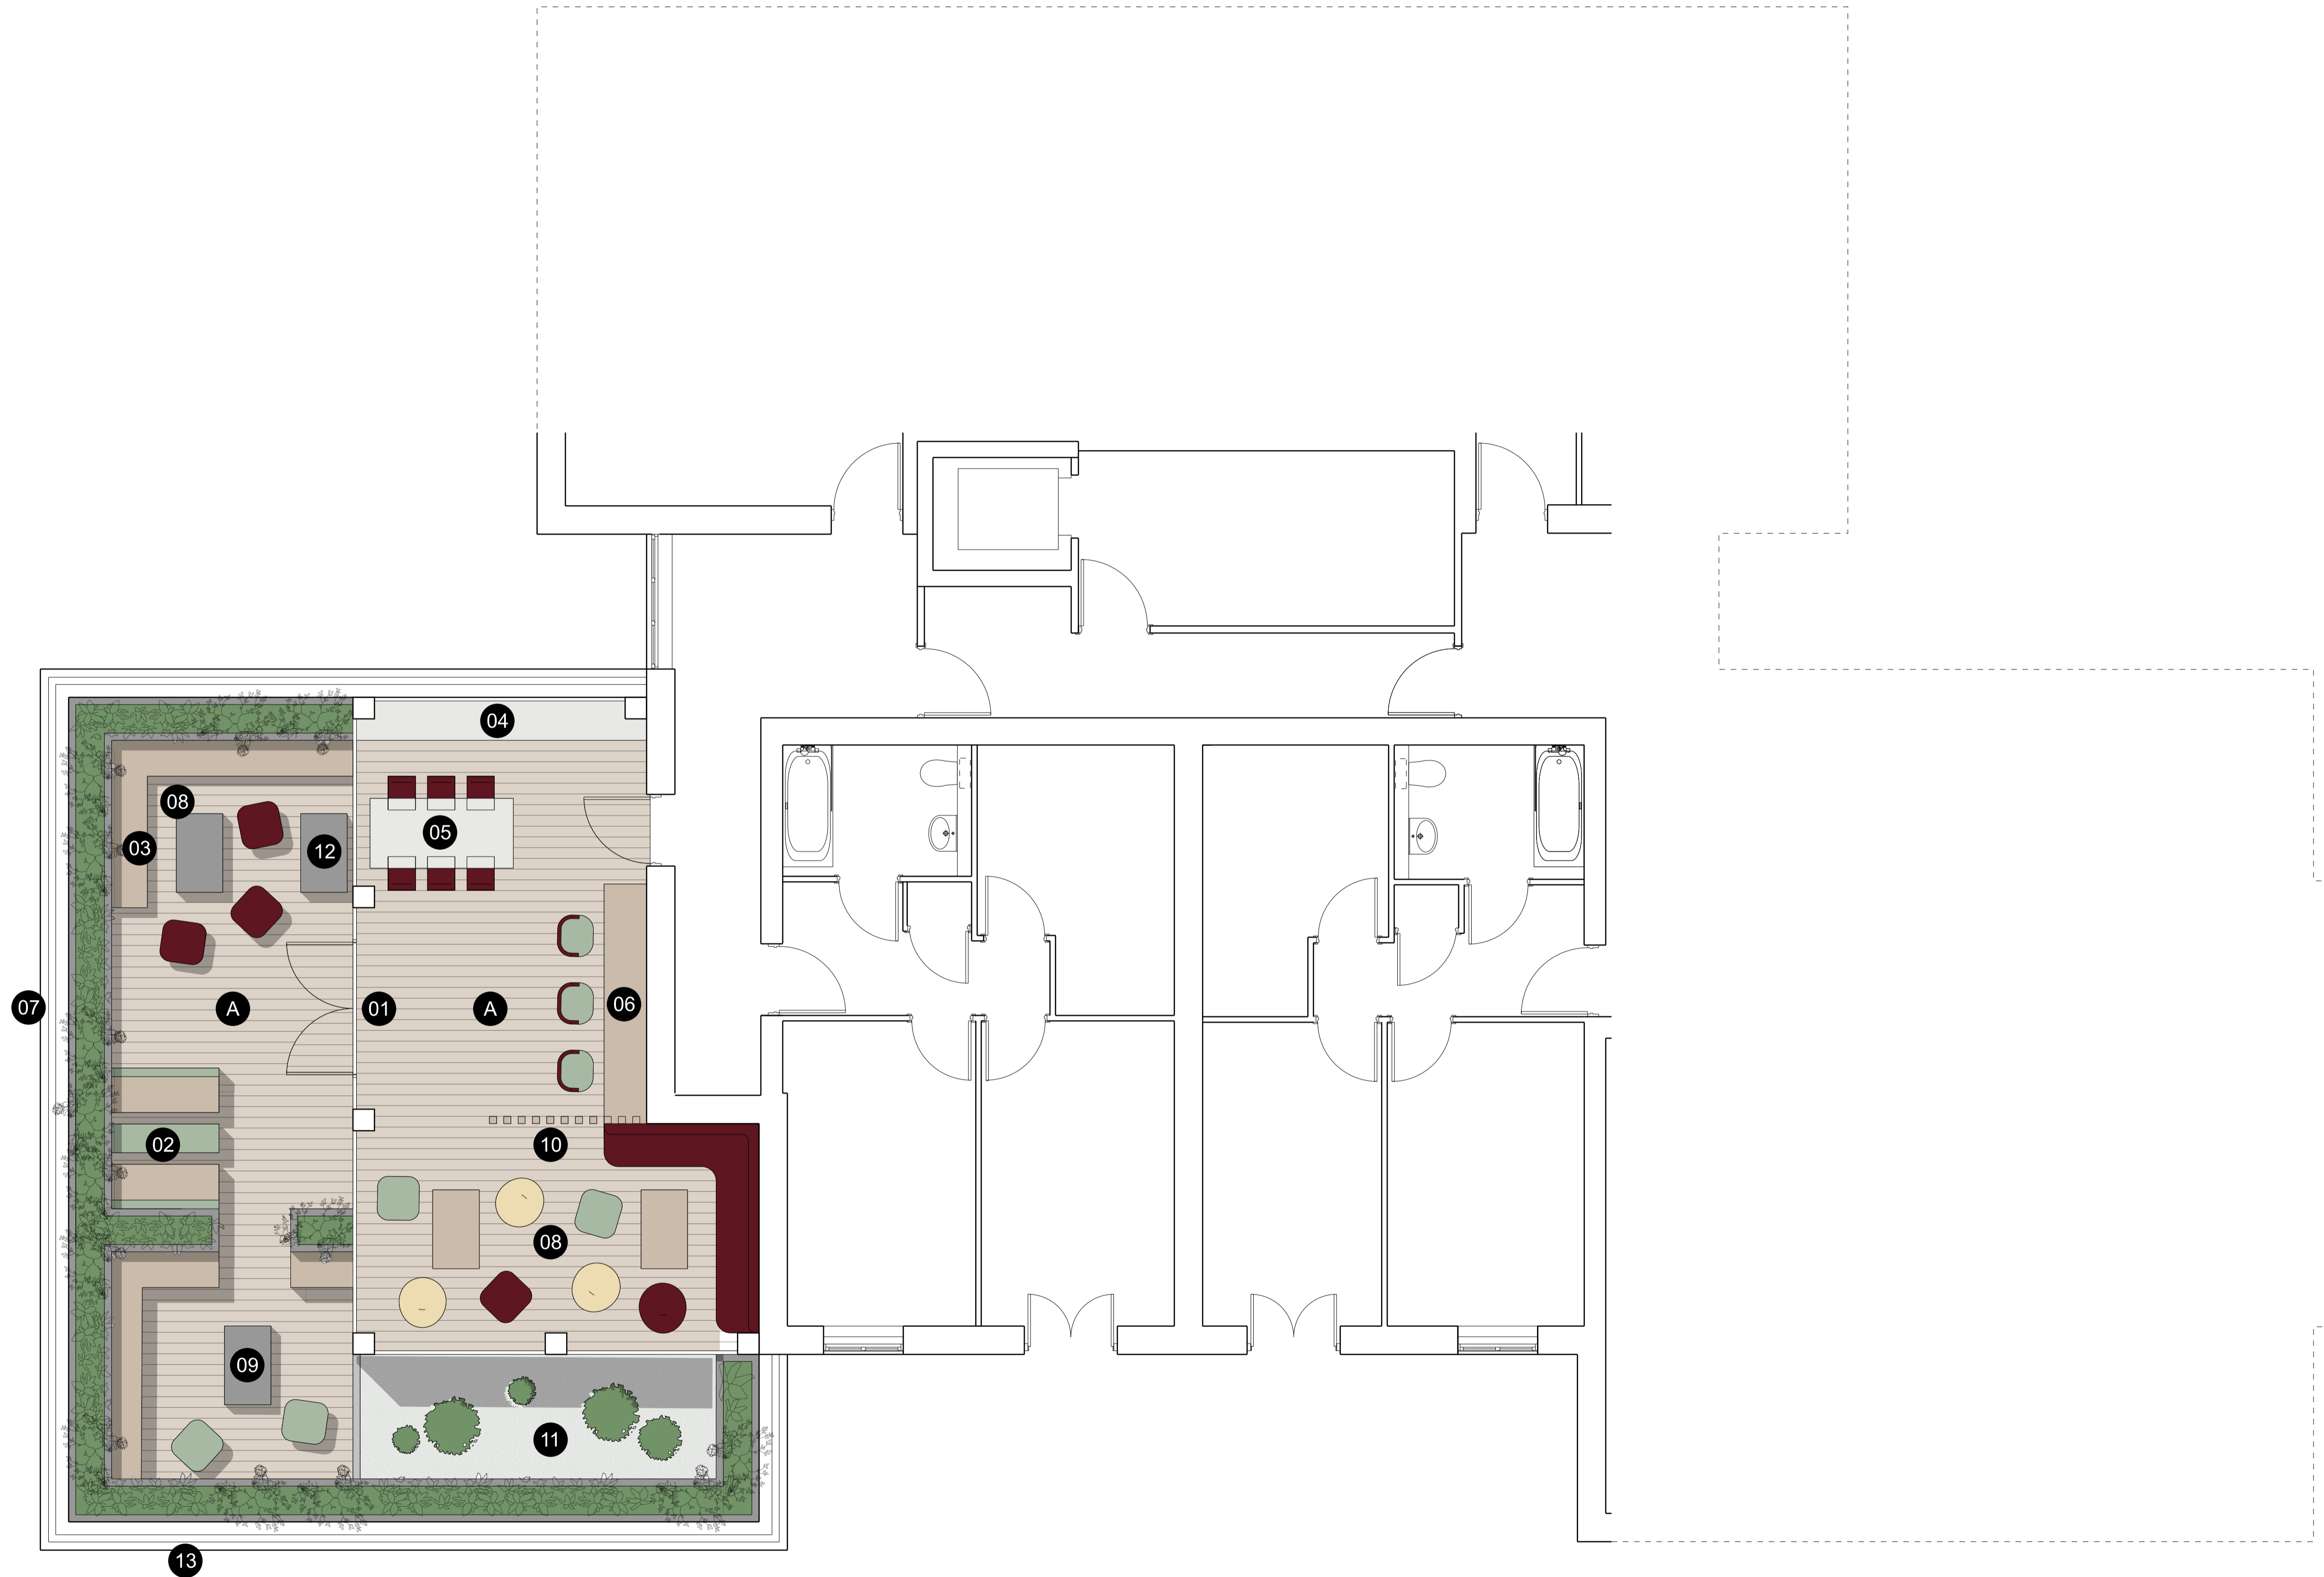

P01 First Issue 06/03/2024 NJ JL
 Revision Date By Chk

Title: Proposed 4F Roof Terrace

Project: 23145_Central Place Scale: 1:50

Client: Student Roost A1

Stage: Planning Status Revision

Reference: 23145-56T-P4-04F-D-A-001 S2 P01

