


**GENERAL NOTES:**

Drawing copyright of DS&L Property Consulting Ltd.

Dimensions should be checked and verified on site prior to any construction or alteration.

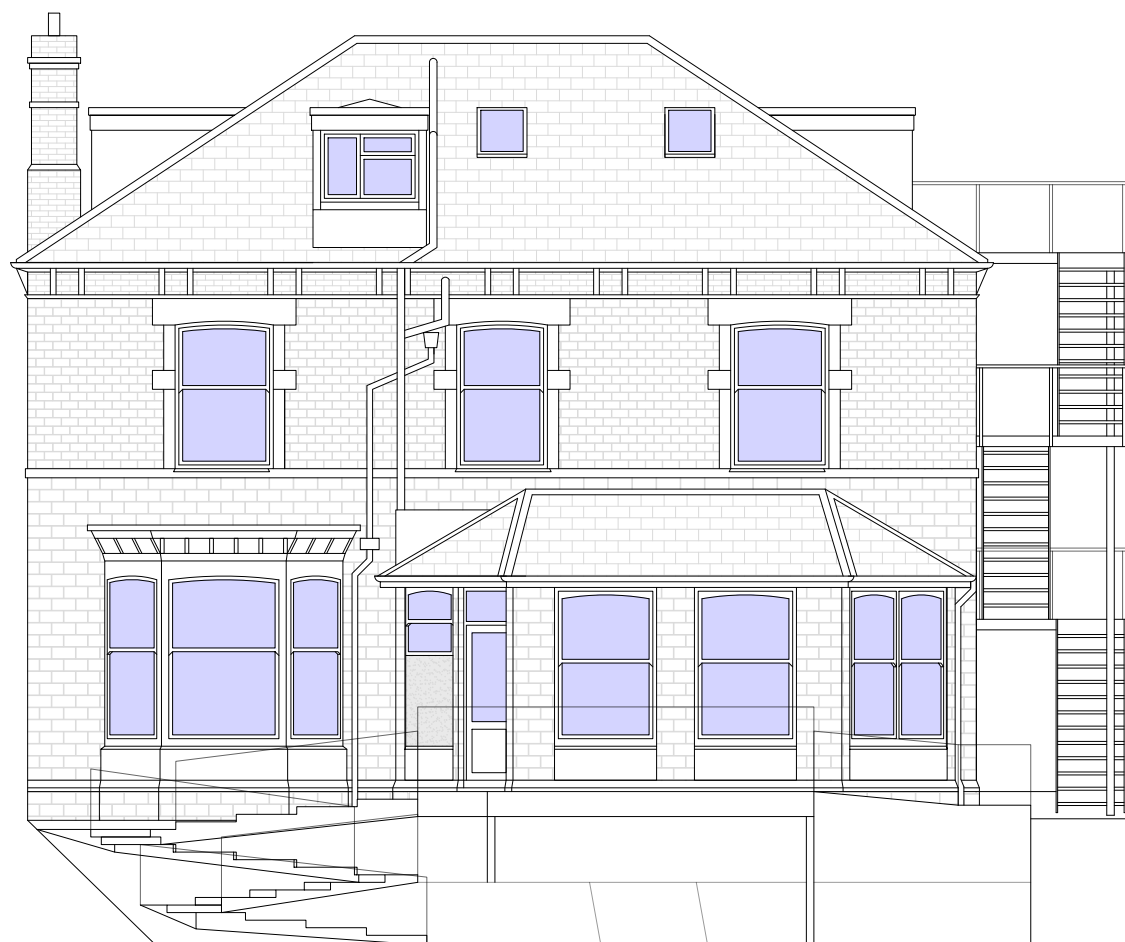


**EXISTING REAR (EAST) ELEVATION**



**EXISTING SIDE (NORTH) ELEVATION**



**EXISTING FRONT (WEST) ELEVATION**

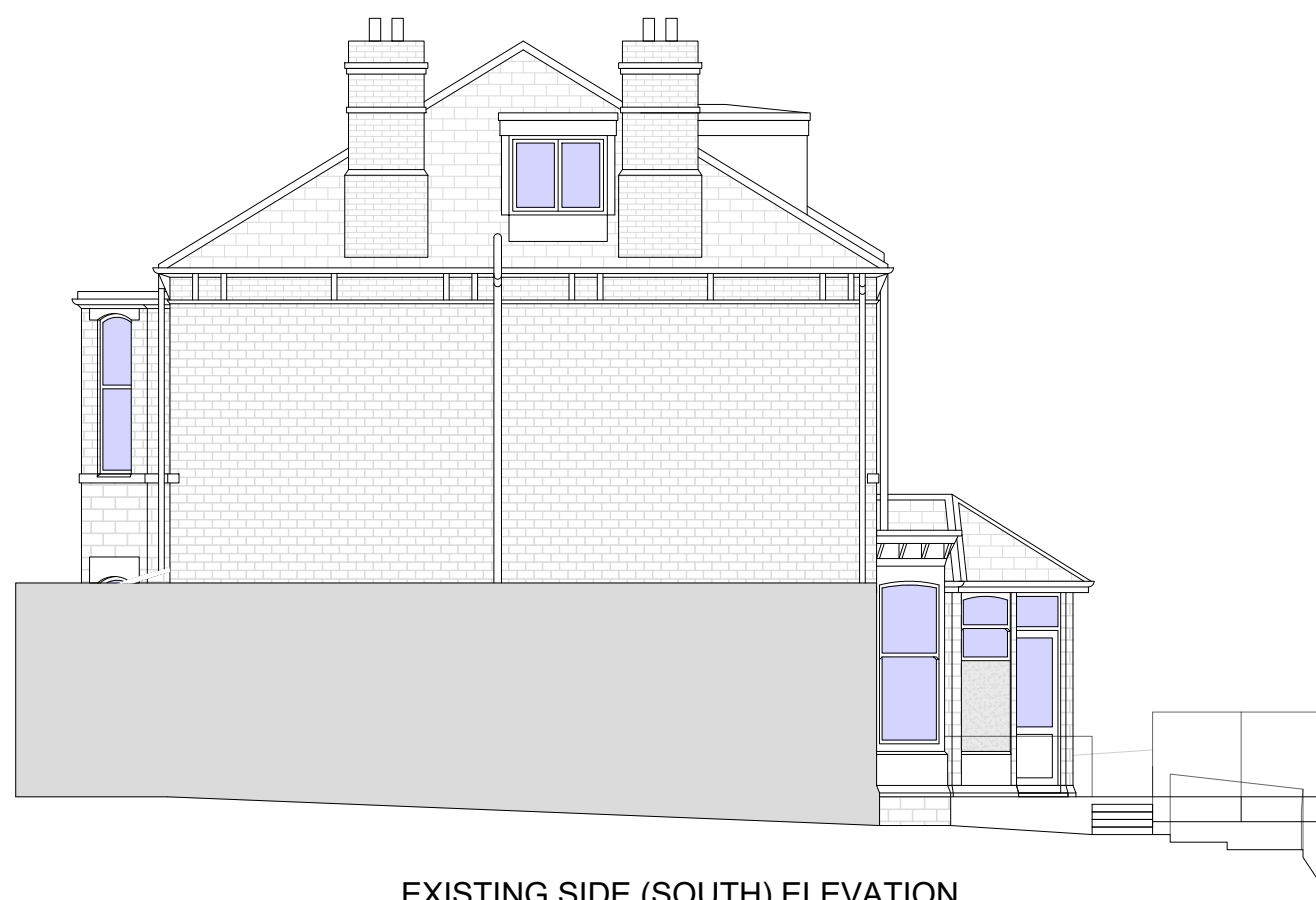

**EXISTING SIDE (SOUTH) ELEVATION**

Site Address:			
73 Brookhouse Hill, Sheffield, S10 3TB			
Project:			
Restoration of Rear Bay Window and New Front Porch			
Drawing title:			
Existing Elevations			
Status:	Date:		
Planning	February 2024		
Project no:	Drawing no:	Revision:	Scale:
2024-2135	02	-	1:100@A3

