



Basement

Approx. 58.8 sq. metres (632.4 sq. feet)

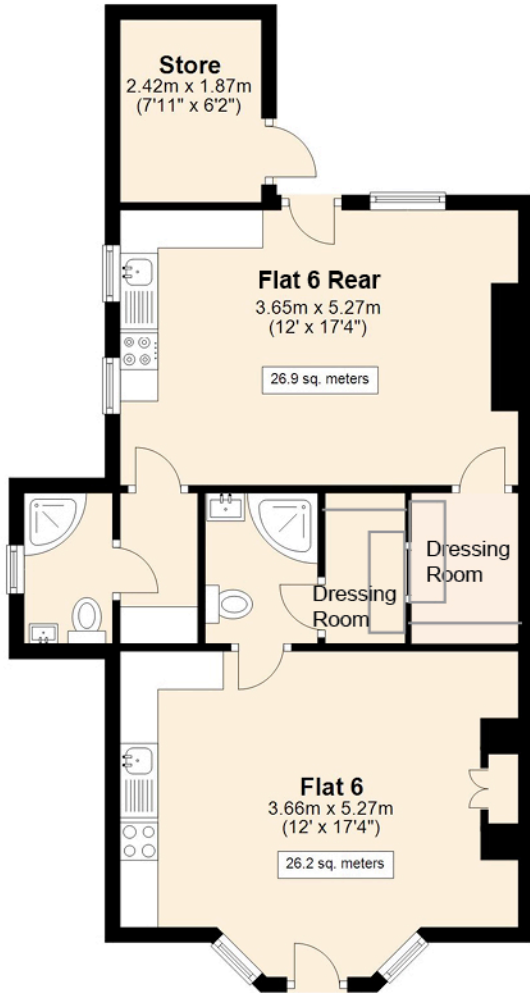


Ground Floor

Approx. 53.9 sq. metres (580.0 sq. feet)

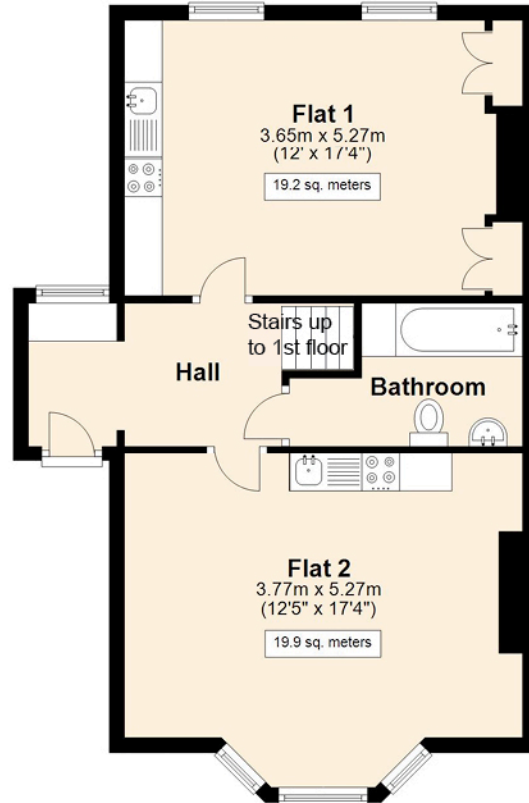


First Floor

Approx. 50.1 sq. metres (539.7 sq. feet)

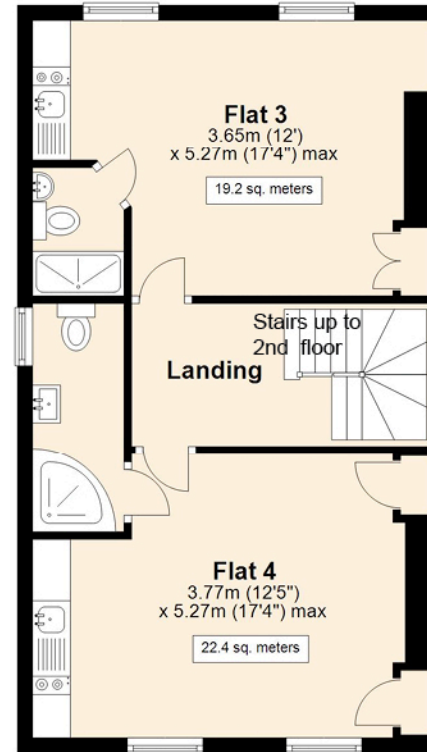

Second Floor


Approx. 48.9 sq. metres (526.3 sq. feet)

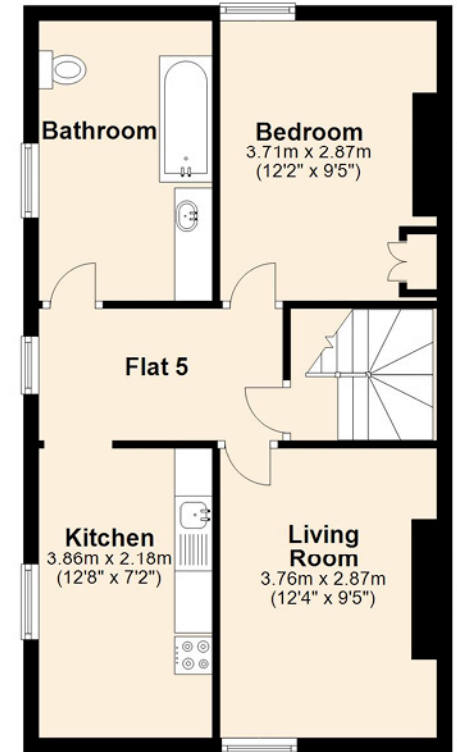

Scale 1:100

Do not scale from drawings

All dimensions are approximate and should be checked on site

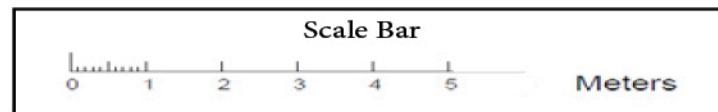

10 Stanley Rd
Layout from Jan 2019 to Date
Drwg No: CM/CLU/002