

NEW CONCRETE INTERLOCKING THROUGH COLOUR TILES, COLOUR TO MATCH EXISTING AT 10deg PITCH ON 50x25 TREATED CLASS A TILING BATTENS AT GAUGE TO GIVE 100mm MINIMUM HEADLAP KINGSPAN NILVENT OR SIMILAR BREATHER MEMBRANE ON 150x50 C24 RAFTERS AT 400mm C/C 100mm THICK KINGSPAN K7 BETWEEN RAFTERS MAINTAINING 50mm VENTILATED SPACE AND 82.5mm KINGSPAN K18 TO THE UNDERSIDE OF RAFTERS TO ACHIEVE U VALUE OF BETTER THAN 0.14W/sq.mK SKIM FINISH TO INSIDE

SKYLIGHT ROOF WINDOW WITH FLASHINGS APPROPRIATE FOR CONCRETE INTERLOCKING TILES, DOUBLE RAFTERS BOTH SIDES, & DOUBLE TRIMMERS TOP & BOTTOM ALL FITTED IN ACCORDANCE WITH MANUFACTURERS INSTRUCTIONS

'GLIDEVALE AV50 AbVent' OR SIMILAR APPROVED VENTILATED ABUTMENT FLASHING TO PROVIDE 5000sq.mm VENTILATION per metre RUN OF RIDGE ABUTMENT

CATNIC CG90/100 INSULATED LINTEL OVER SLIDING FOLDING DOOR TO ENGINEERS DETAILS

1200


2100

CAVITY TRAY

SEMI ENGINEERING BRICKS BELOW DPC

FOUNDATIONS 600mm WIDE X 1000mm DEEP TO BE AGREED WITH THE BUILDING INSPECTOR

75mm REINFORCED SAND/CEMENT SCREED (TO INCORPORATE UNDERFLOOR HEATING SYSTEM IF REQUIRED) ON 500G VAPOUR BARRIER/ISOLATION SHEET ON 150mm KINGSPAN K103 FLOOR INSULATION ON 1200G POLYTHENE DPM ON 100mm CONCRETE SLAB ON SAND BLINDED hardcore TO ACHIEVE U VALUE OF 0.15 W/sq.m K 25mm INSULATION ALL ROUND PERIMETER OF FLOOR UP TO FINISHED FLOOR LEVEL

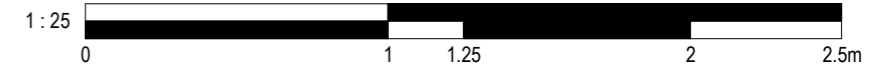

SECTION

ALL DIMS IN MILLIMETERS UNLESS NOTED OTHERWISE DO NOT SCALE EXCEPT FOR PLANNING PURPOSES IF IN DOUBT - ASK

THIS DRAWING IS CONFIDENTIAL AND IS THE PROPERTY OF KEENAN PROJECT DESIGNS LTD © COPYRIGHT

KEENAN
PROJECT
DESIGNS

KEENAN PROJECT DESIGNS

08002335787
INFO@KEENANPROJECTDESIGNS.COM
WWW.KEENANPROJECTDESIGN.COM

CLIENT:

Reim Mukhtar

DATE:

28/03/2024

DRAWN BY:

Chibuzo Chinwuko

SCALE:

1:50@A3
1:25@A1

ADDRESS:

64 Nuffield Rd, Headington, Oxford OX3 8RF, UK

PROJECT LEAD:

Awwal Kazeem

DRAWING NO:

2421-5

REV:

G