

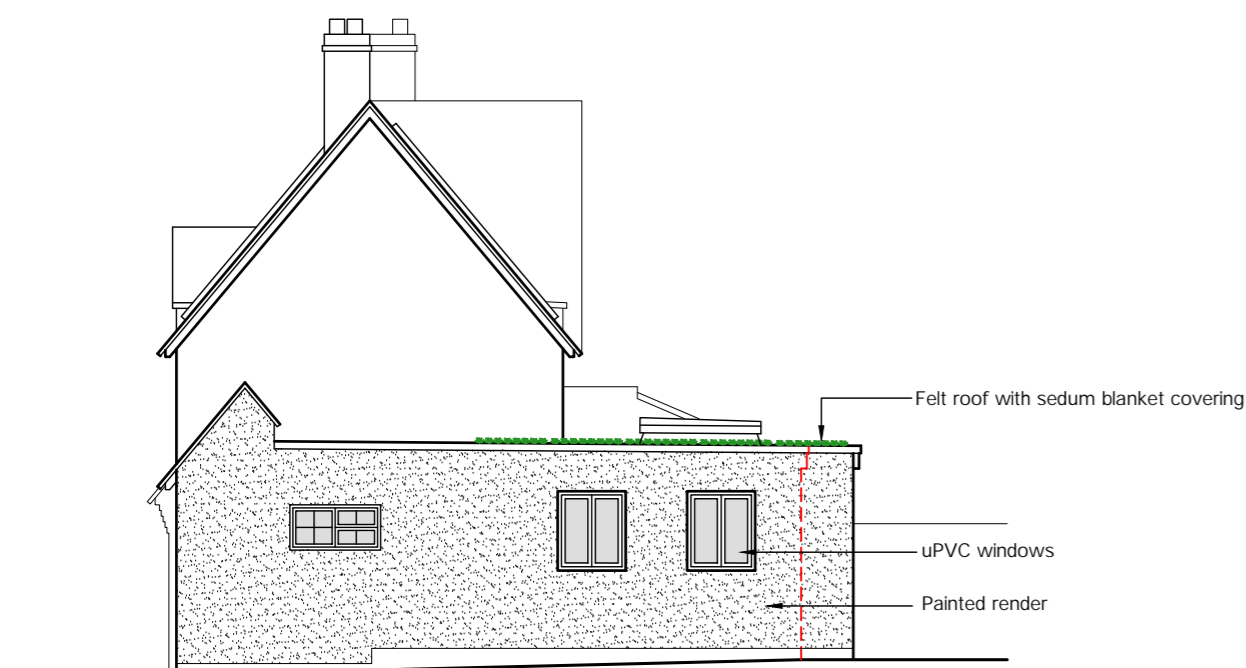


THIS DRAWING IS THE COPYRIGHT OF GUY ROBERTS ARCHITECTS AND MAY NOT BE AMENDED, COPIED OR REPRODUCED WITHOUT WRITTEN PERMISSION. NO LIABILITY WILL BE ACCEPTED FOR AMENDMENTS MADE BY OTHER PERSONS.

DO NOT SCALE OFF THE DRAWINGS.

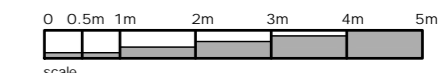

Side Elevation (Facing North)

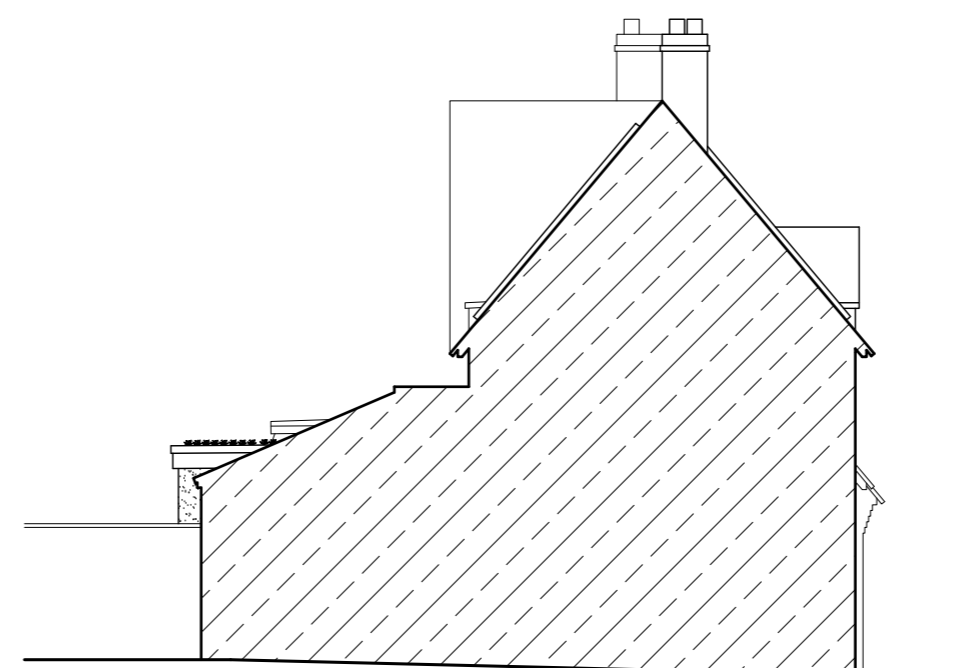


Side Elevation (Facing South) - View from #8




Front Elevation



Rear Elevation

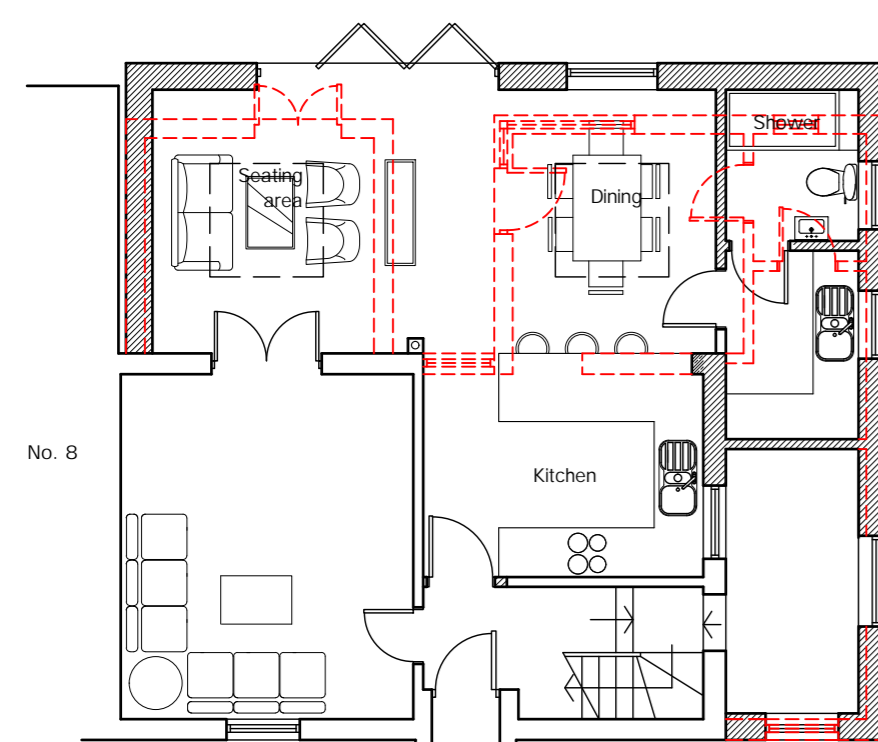

Ground Floor plan
 - - - Demolitions
 // // // New wall / partition

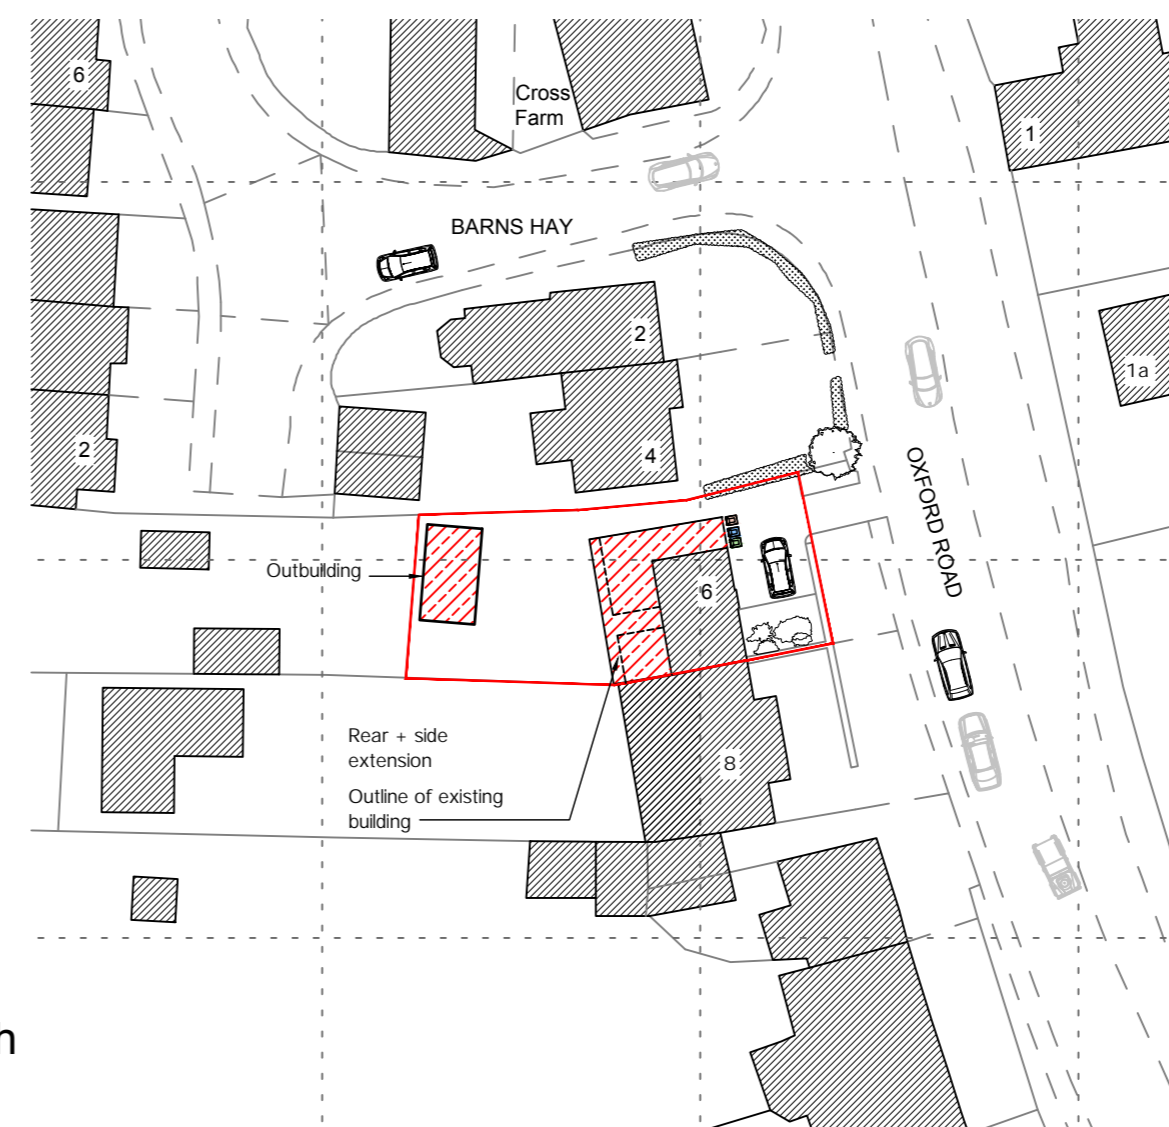

Proposed site plan 1:500

REAR EXTENSION + OUTBUILDING		
6 Oxford Road Old Marston Oxford OX3 0PQ		
PROPOSED: PLANS AND ELEVATIONS		
GUY ROBERTS R.I.B.A. 2 THE CROSSING COTTAGES 74 NETHERCOTE ROAD TACKLEY OXON. OX5 3AT T: 07971 970 311 E: info@guyr.co.uk		
scale	date	drawn by
1:100 @ A2	20.03.24	GR
project	dwg. no.	rev.
2336	PA 103	

PLANNING