


TITLE - GARAGE CONV. TO HABITABLE SPACE	
ISSUE 1.0	DRAWN - L. WALKER
STATUS - ORIGINAL	SCALE - 1:100
DATE 03.11.23	DRG. No. 5 - BLOCK PLAN
7 AMBLESIDE DRIVE OXFORD OX3 0AG	

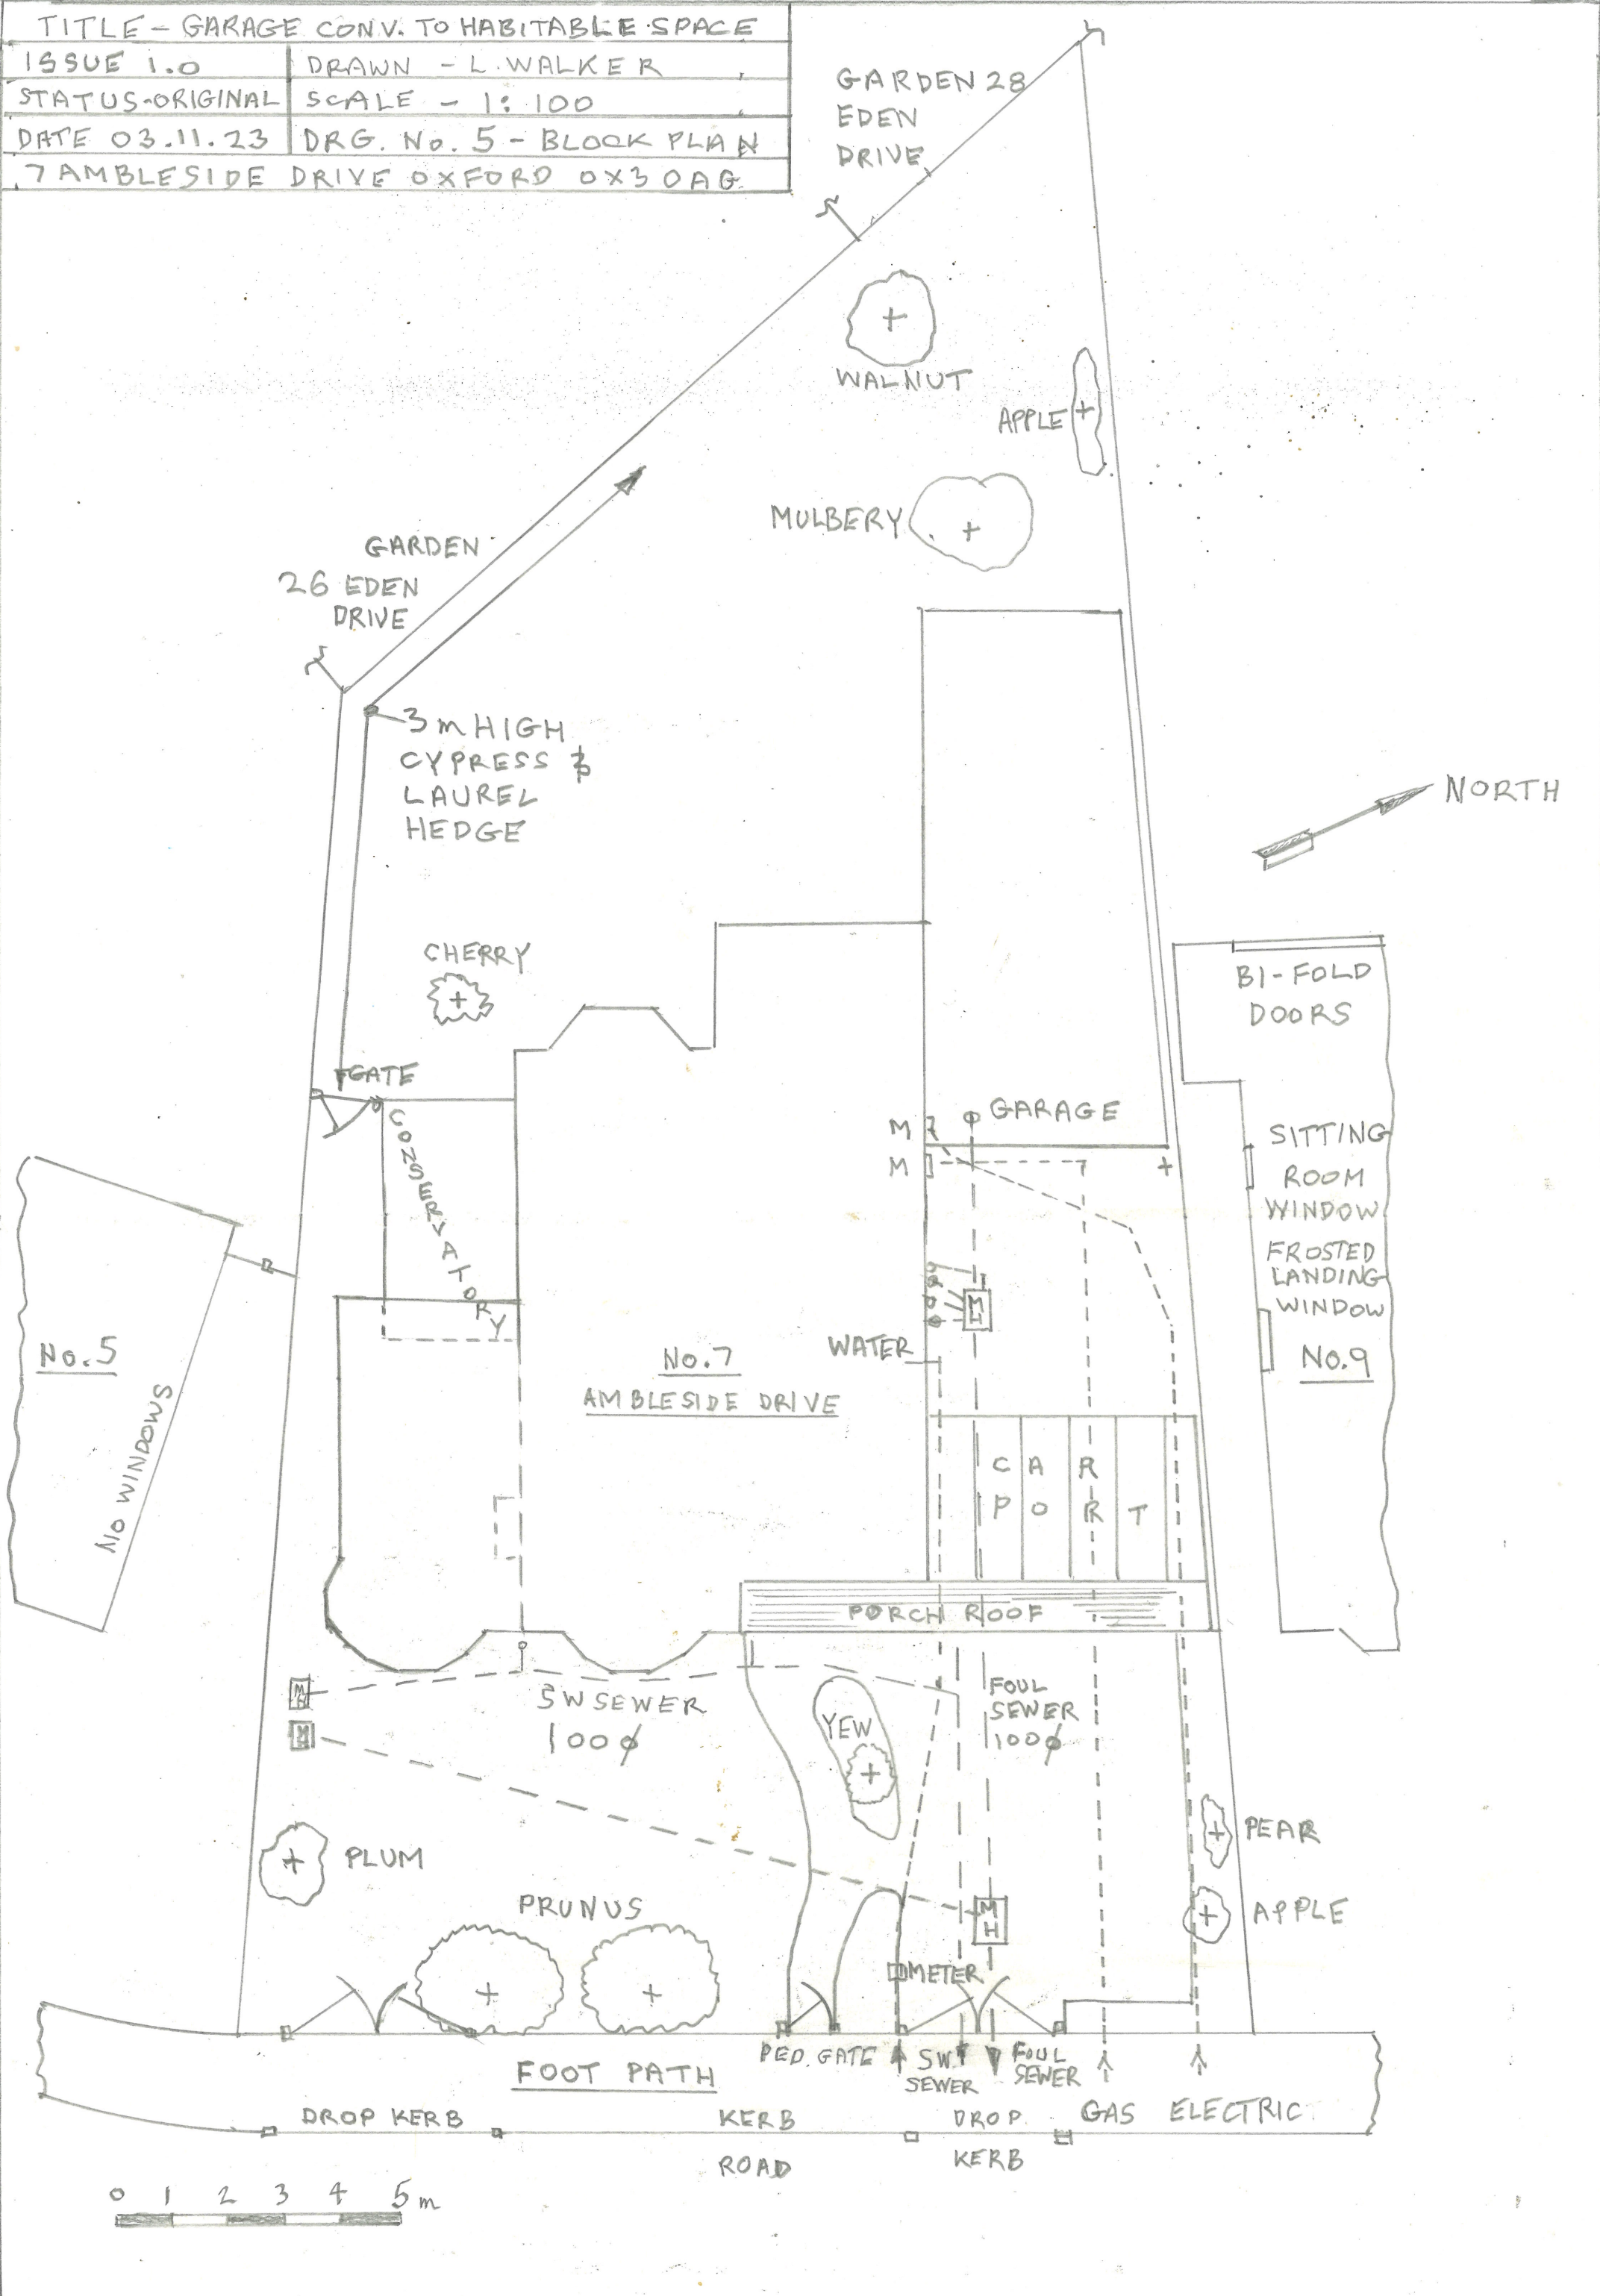

0 1 2 3 4 5m